

# ATTACHMENT E BUILDING ELEVATIONS AND DETAILS

**MATTHEW T. HANSEN**  
architect

1572 Kimer Road  
North Vancouver, BC  
V7K 5H4  
E: mhansen@mtarchitect.ca  
T: 604-863-3123  
C: 604-61-2263

Copyright reserved.  
This drawing and design are and shall at all times remain the exclusive property of Matthew T. Hansen Architect and cannot be used or reproduced without written consent. Written dimensions shall have precedence over scaled dimensions. Contractor shall verify and that he is responsible for all dimensions and conditions on the job and the Architect shall be informed of any variations from the dimensions and conditions as shown on this drawing.

**THE STATION**

ADDRESS: 529 Terminal Avenue N., Nanaimo, BC  
Legal Description: Lot A and B Plan 6510, Lot 5 Plan 4748

No.	Date	Issue Notes
01	2021-10-07	DP APPLICATION
02	2021-11-11	DP RE-SUBMISSION
03	2022-01-24	DAP REVISION
04	2022-05-21	DP COMP. LETTER REPLY

No.	Date	Revision Notes
-----	------	----------------

**RECEIVED**  
**DP 1252**  
**2022-JUN-01**  
Curran Planning

Sheet Title:

**ELEVATIONS**

Drawn: **JC** Checked: **MTH**

Job No.: **TBD** Sheet No.:

Scale: **AS NOTED** **A3.0**

Date: **Jun 1, 2022**

CAD File: **TBD**

Requested Height Variance



**1 EAST ELEVATION**  
SCALE: 1/8" = 1'-0"



**2 SOUTH ELEVATION**  
SCALE: 1/8" = 1'-0"

**Note:**  
1. Dimensions within units are typical unless noted otherwise.

**FINISHING MATERIAL LEGEND:**

1	HARD PANEL (SMOOTH)
2	CEDAR PANEL
3	BOARD AND BATTEN
4	BRICK VENEER
5	PALDIA AND FLASHING
6	CEDAR BOFFIT (ENGLISH PORTER)
7	WINDOW TRIM
8	FINISHED CONCRETE
9	ALUMINUM DECK RAILING W/ GLASS
10	CONCRETE CAP
11	ALUMINUM WINDOW

Copyright reserved.  
This drawing and design are and shall at all times remain the exclusive property of Matthew T. Hansen Architect and cannot be used or reproduced without written consent. Written dimensions shall have precedence over scaled dimensions. Contractor shall verify and shall be responsible for all dimensions and conditions on the job and the Architect shall be informed of any variations from the dimensions and conditions as shown on this drawing.

**THE STATION**  
ADDRESS: 529 Terminal Avenue N. Nanaimo, BC  
Legal Description: Lot A and B Plan 6510, Lot 5 Plan 4748

No.	Date	Issue Notes
01	2021-10-07	DP APPLICATION
02	2021-11-11	DP RE-SUBMISSION
03	2022-01-24	DAP REVISION
04	2022-05-21	DP COMP. LETTER REPLY

No.	Date	Revision Notes
-----	------	----------------

RECEIVED  
DP 1252  
2022-JUN-01  
CITY OF NANAIMO

Sheet Title:  
**ELEVATIONS**

Drawn: JC	Checked: MTH
Job No.: TBD	Sheet No.:
Scale: AS NOTED	<b>A3.1</b>
Date: Jun 1, 2022	
CAD File: TBD	



1 WEST ELEVATION  
SCALE: 1/8" = 1'-0"



2 NORTH ELEVATION  
SCALE: 1/8" = 1'-0"

**FINISHING MATERIAL LEGEND:**

1	HARD PANEL (SMOOTH)
2	CEDAR PANEL
3	BOARD AND BATTEN
4	BRICK VENEER
5	PAVING AND FLASHING
6	CEDAR BOFFIT (ENGLISH PORTER)
7	WINDOW TRIM
8	FINISHED CONCRETE
9	ALUMINUM DECK RAILING W/ GLASS
10	CONCRETE CAP
11	ALUMINUM WINDOW


**Note:**  
1. Dimensions within units are typical unless noted otherwise.

No.	Date	Issue Notes
01	2021-10-07	DP APPLICATION
02	2021-11-15	DP RE-COMMISSION
03	2022-01-24	DAP REVIEW
04	2022-05-23	DP COMPL. LETTER REPLY


No.	Date	Revision Notes

Sheet Title:  
**STAIR AND REFUSE RECEPTACLE ENCLOSURE**


Drawn: JC	Checked: MTH
Job No.: TBD	Sheet No.:
Scale: AS NOTED	<b>A2.8</b>
Date: May 23, 2022	
CAD File: TBD	

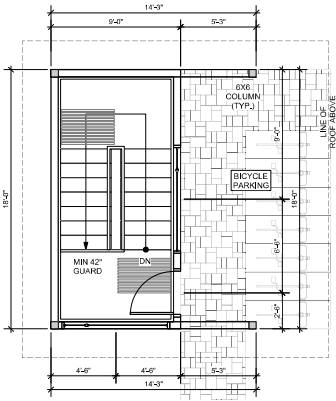

1 STAIR ENCLOSURE PLAN  
Scale: 1/4 = 1'-0"

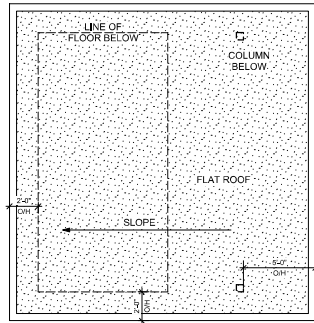


2 STAIR ENCLOSURE ROOF  
Scale: 1/4 = 1'-0"

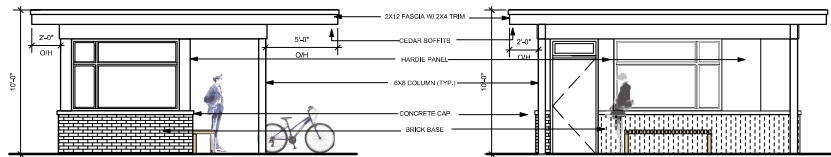

3 STAIR ENCLOSURE EAST ELEVATION  
Scale: 1/4 = 1'-0"


4 STAIR ENCLOSURE NORTH ELEVATION  
Scale: 1/4 = 1'-0"

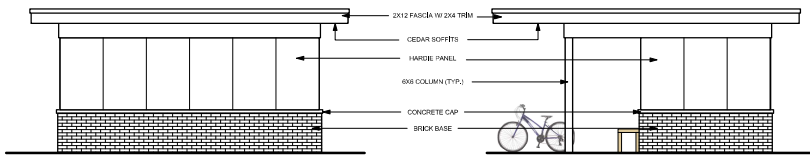


5 STAIR ENCLOSURE SOUTH ELEVATION  
Scale: 1/4 = 1'-0"

6 STAIR ENCLOSURE WEST ELEVATION  
Scale: 1/4 = 1'-0"


**STAIR ENCLOSURE**

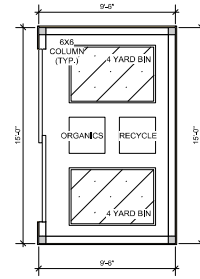

7 REFUSE RECEPTACLE ENCL. FLOOR PLAN  
Scale: 1/4 = 1'-0"

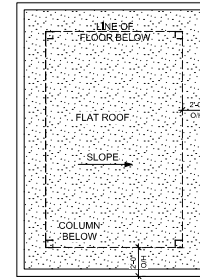


8 REFUSE RECEPTACLE ENCL. ROOF PLAN  
Scale: 1/4 = 1'-0"

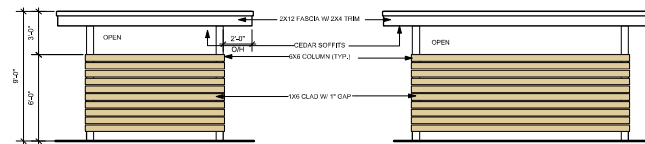

9 REFUSE RECEPTACLE ENCL. EAST ELEVATION  
Scale: 1/4 = 1'-0"

10 REFUSE RECEPTACLE ENCL. NORTH ELEVATION  
Scale: 1/4 = 1'-0"

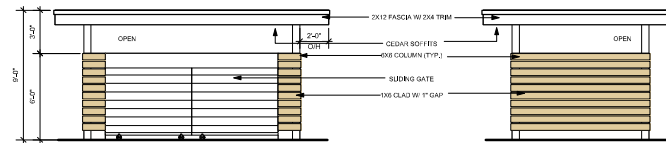

11 REFUSE RECEPTACLE ENCL. SOUTH ELEVATION  
Scale: 1/4 = 1'-0"

12 REFUSE RECEPTACLE ENCL. WEST ELEVATION  
Scale: 1/4 = 1'-0"

**REFUSE RECEPTACLE ENCLOSURE**



Black

FASCIA & FLASHING




Architectural Bronze

WINDOW TRIM



BUILDING FACADE

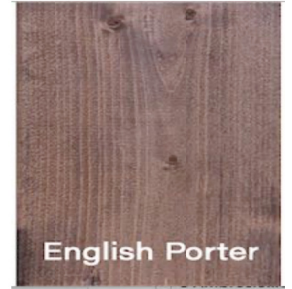

English Porter


CEDAR SOFFIT



CEDAR PANEL



ALUMINUM WINDOW

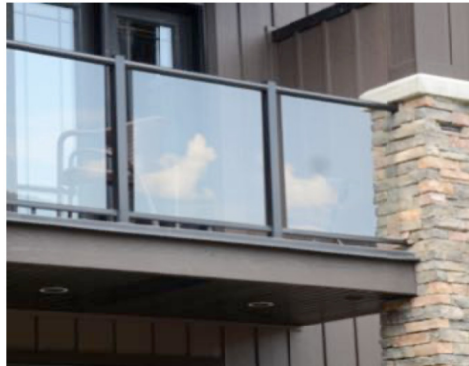

DECK RAILING



BRICK CLADDING



SMOOTH PANEL



# MATERIAL & COLOUR SAMPLES

