


ATTACHMENT D FLOOR PLAN

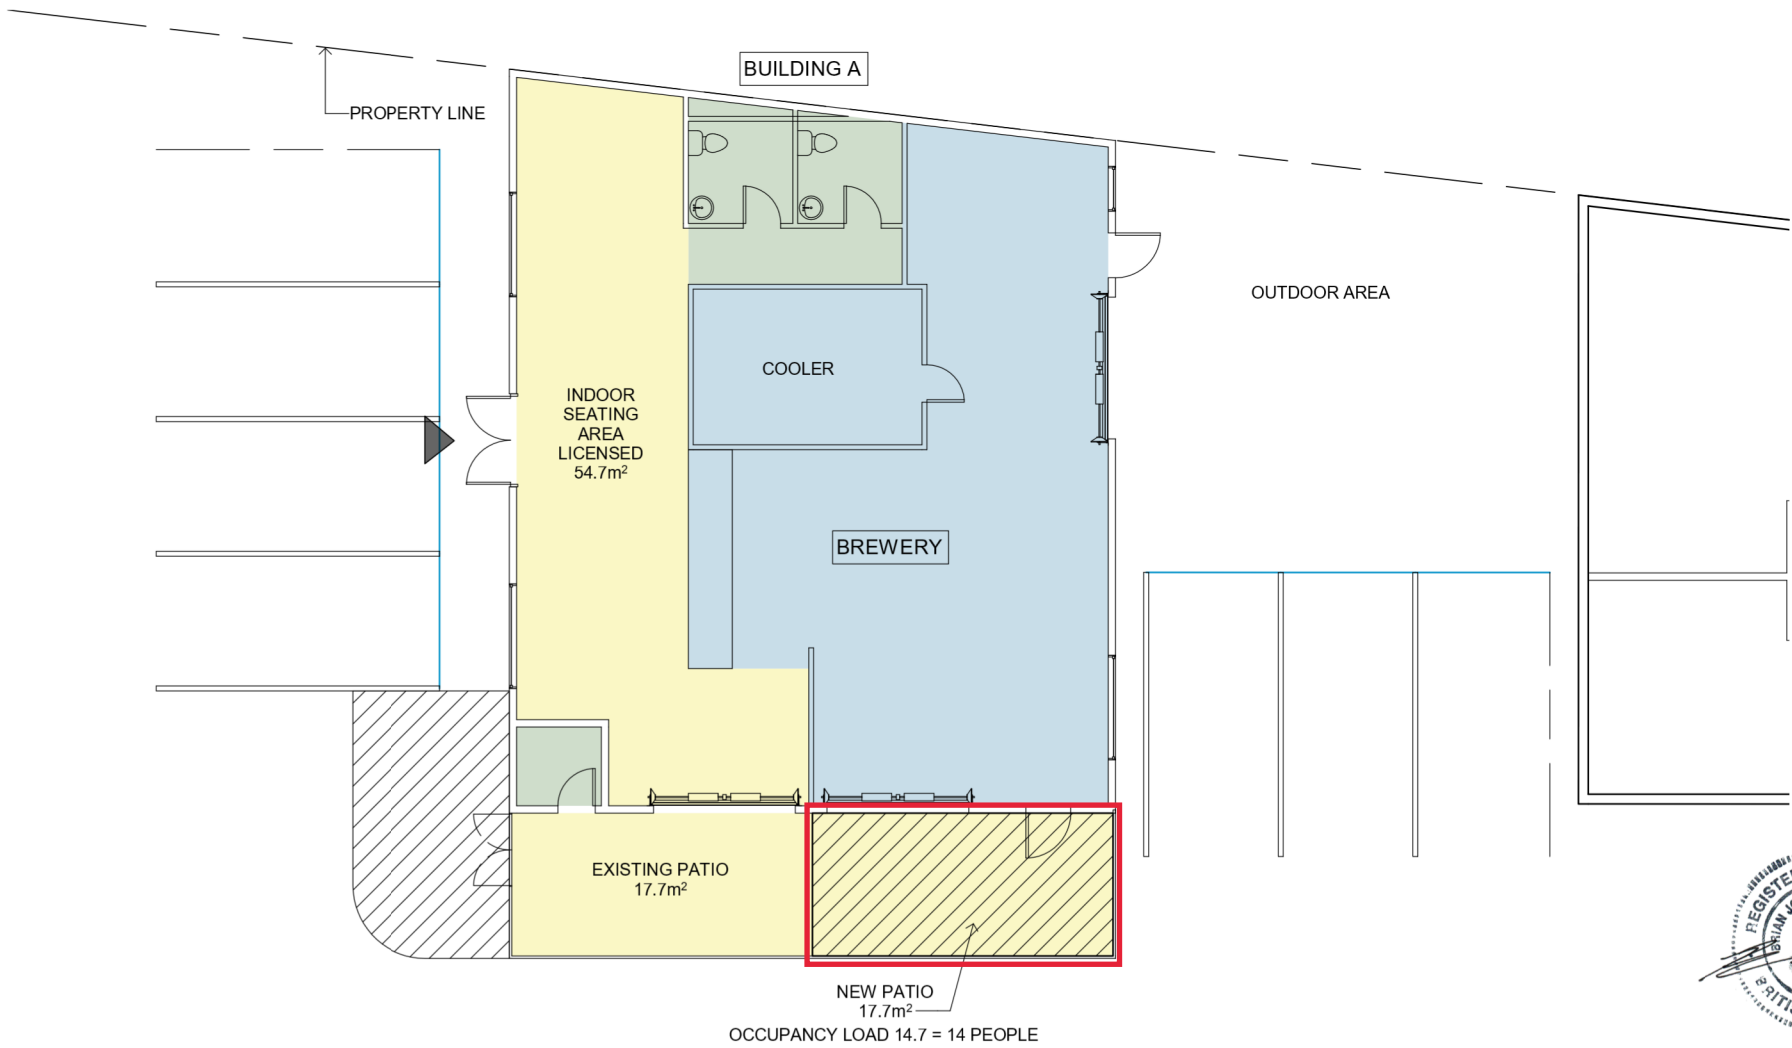

2022-02-08

bjk
architecture inc.

2122 Brandon Road, Shawnigan Lake, BC
250-277-2296

Cliffside Brewery

11 Cliff Street,
Nanaimo BC

Brewery Main Floor Plan

SCALE: 1 : 100
DRAWN BY: ART
DRAWN BY: BJK
DATE: 02/08/2022

A2

RECEIVED
LA 149
2022-MAR-15
Current Planning