


# ATTACHMENT D FLOOR PLAN

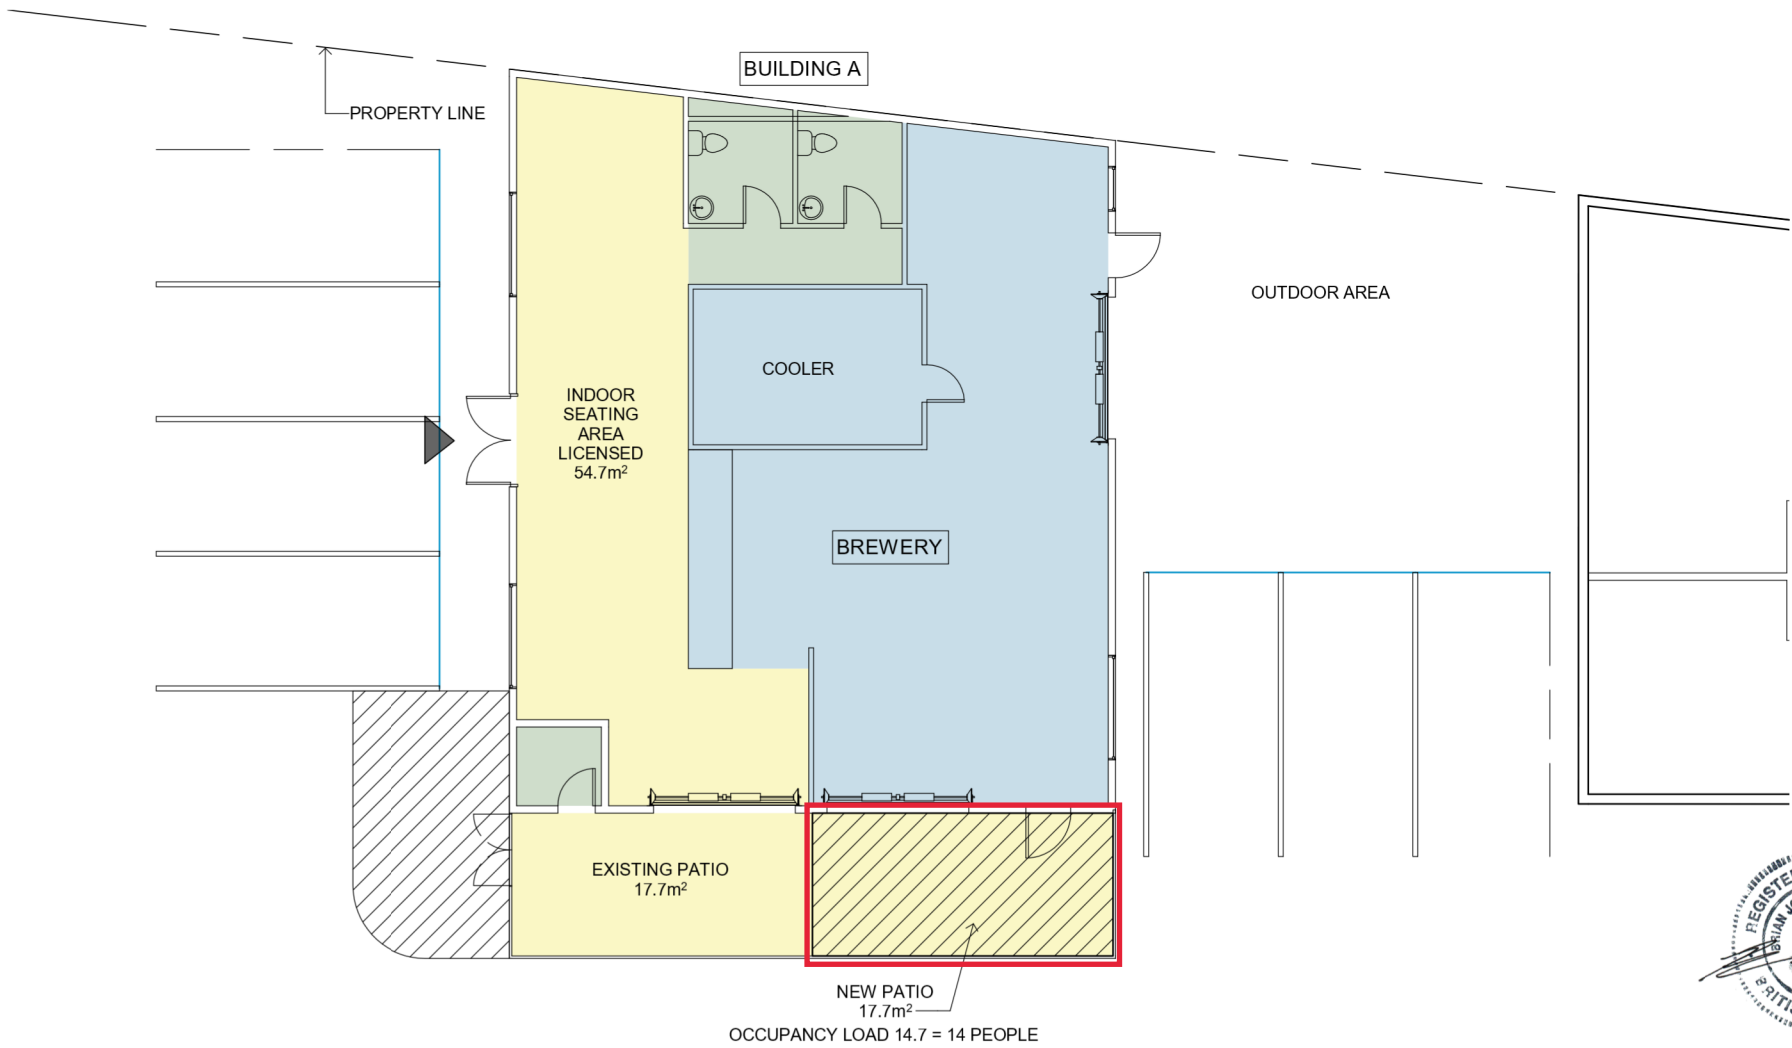

2022-02-08

**bjk**  
architecture inc.

2122 Brandon Road, Shawnigan Lake, BC  
250-277-2296

**Cliffside Brewery**

11 Cliff Street,  
Nanaimo BC

**Brewery Main Floor Plan**

SCALE: 1 : 100  
DRAWN BY: ART  
DRAWN BY: BJK  
DATE: 02/08/2022

**A2**

RECEIVED  
**LA 149**  
2022-MAR-15  
Current Planning