


ATTACHMENT G LANDSCAPE PLAN AND DETAILS


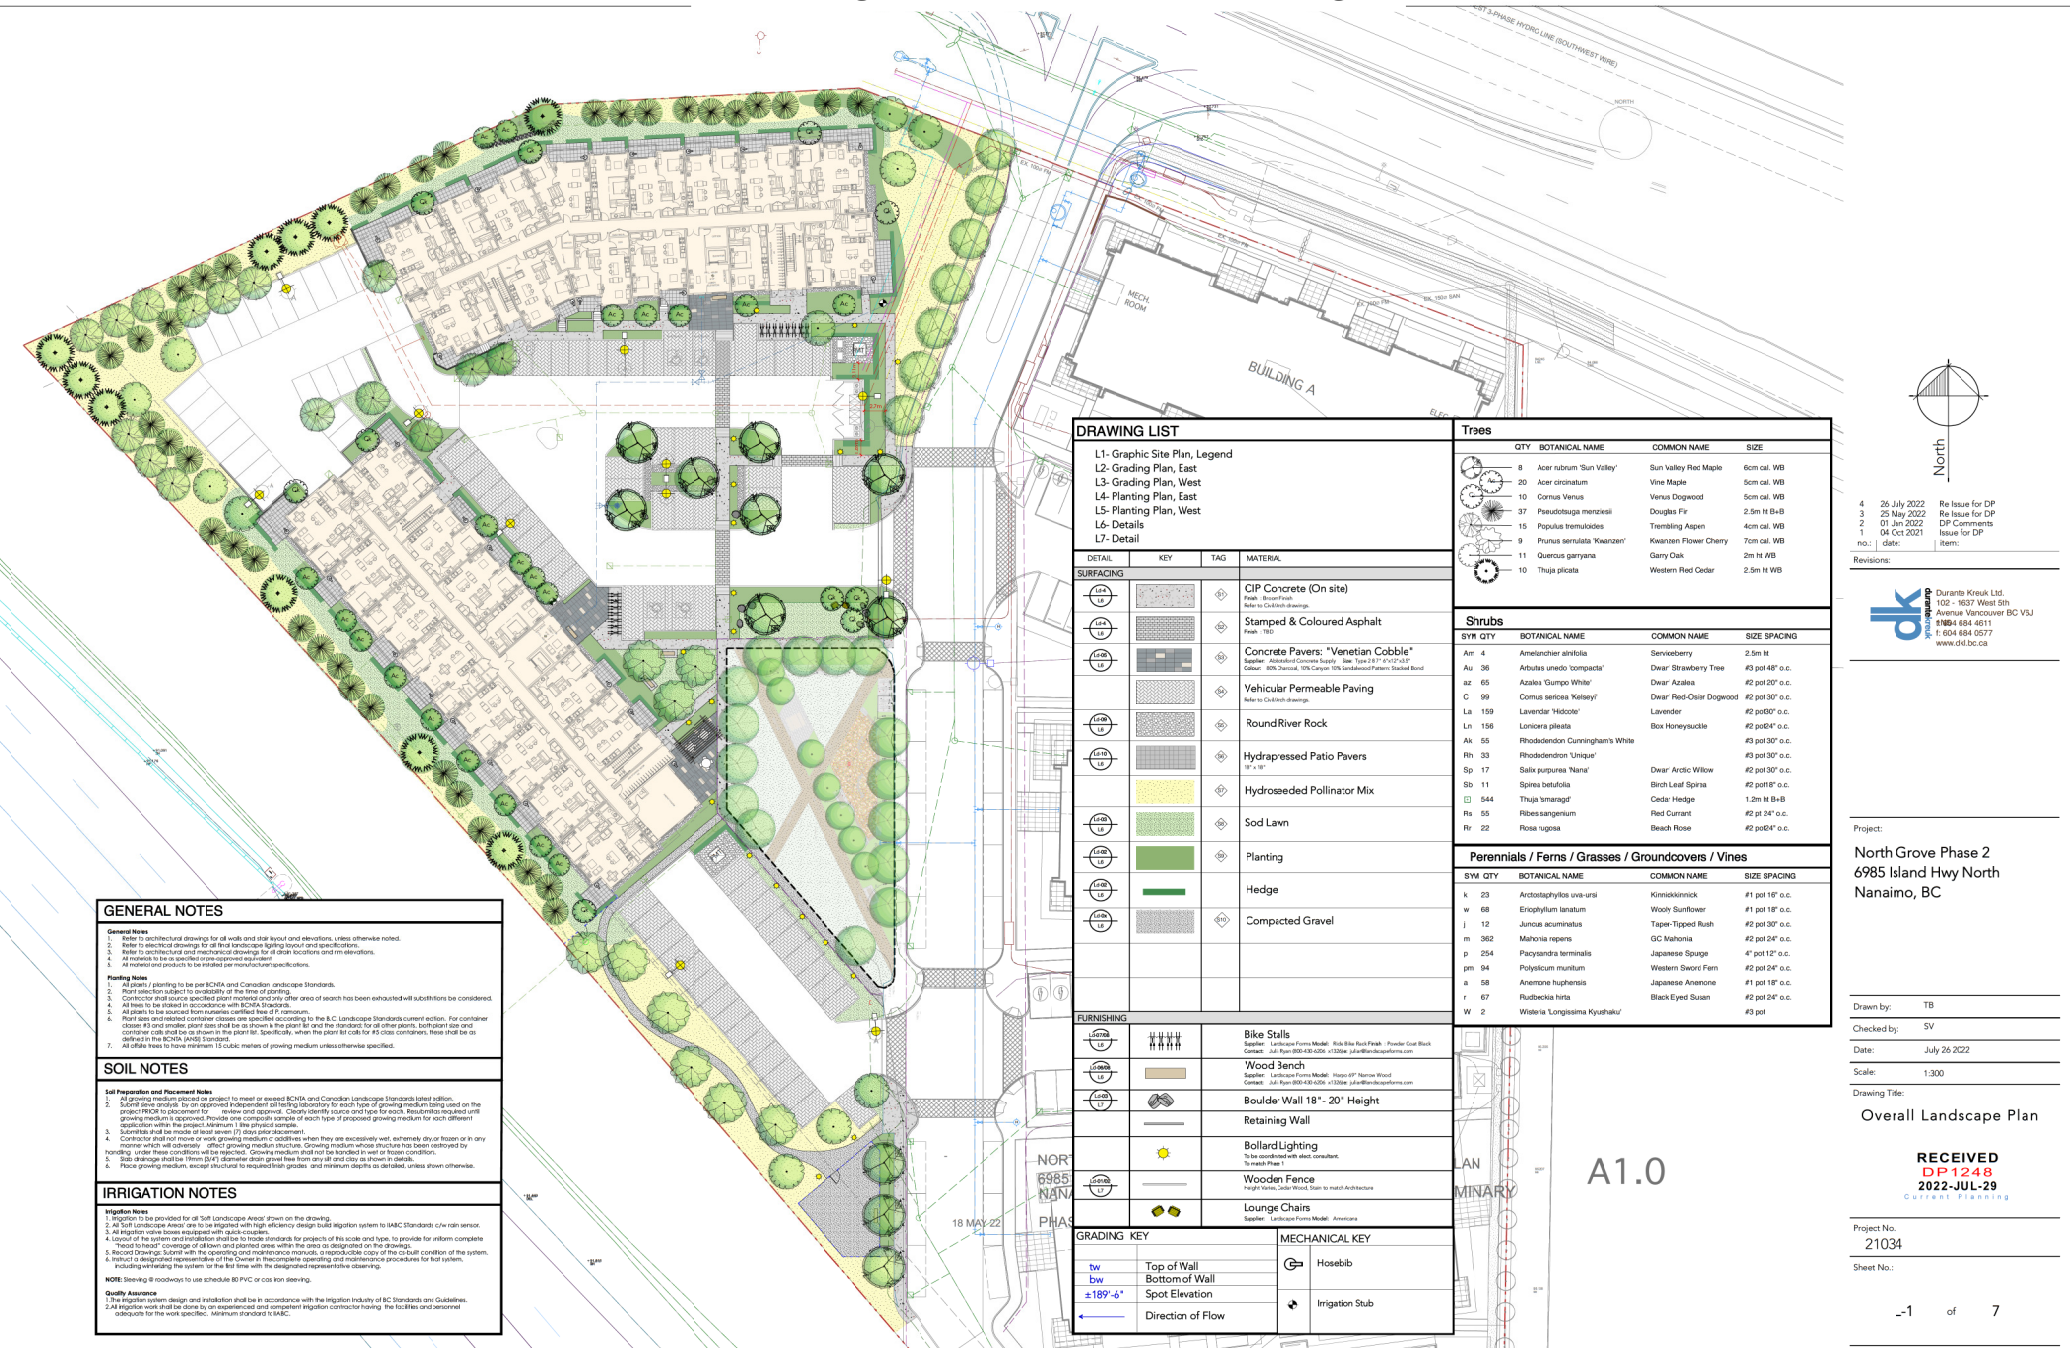


DRAWING LIST

L1- Graphic Site Plan, Legend
 L2- Grading Plan, East
 L3- Grading Plan, West
 L4- Planting Plan, East
 L5- Planting Plan, West
 L6- Details
 L7- Detail

DETAIL	KEY	TAG	MATERIAL
SURFACING			
(Symbol)	(Symbol)	(Symbol)	C/P Concrete (On site) Refer to Civil/Struct drawings
(Symbol)	(Symbol)	(Symbol)	Stamped & Coloured Asphalt Refer to Civil/Struct drawings
(Symbol)	(Symbol)	(Symbol)	Concrete Pavers: "Venetian Cobble" Supplier: Advanced Concrete Supply, 80% Natural, 10% Copolymer, 10% Sandstone/Pattern, Sealed Bond
(Symbol)	(Symbol)	(Symbol)	Vehicular Permeable Paving Refer to Civil/Struct drawings
(Symbol)	(Symbol)	(Symbol)	RoundRiver Rock
(Symbol)	(Symbol)	(Symbol)	Hydrapressed Patio Pavers 18" x 18"
(Symbol)	(Symbol)	(Symbol)	Hydroseeded Pollinator Mix
(Symbol)	(Symbol)	(Symbol)	Sod Lawn
(Symbol)	(Symbol)	(Symbol)	Planting
(Symbol)	(Symbol)	(Symbol)	Hedge
(Symbol)	(Symbol)	(Symbol)	Compacted Gravel

(Symbol)	(Symbol)	(Symbol)	Bike Stalls Supplier: Velocore Forms Model: Rivik Bike Rack Finish: Powder Coat Black Contact: J.A. Ryan 800-430-6200 v1200e j.a.ryan@ryansupplies.com
(Symbol)	(Symbol)	(Symbol)	Wood Sunch Supplier: Velocore Forms Model: Ripco 60" Narrow Wood Contact: J.A. Ryan 800-430-6200 v1200e j.a.ryan@ryansupplies.com
(Symbol)	(Symbol)	(Symbol)	Boulder Wall 18" - 20" Height
(Symbol)	(Symbol)	(Symbol)	Retaining Wall
(Symbol)	(Symbol)	(Symbol)	Bollard Lighting To be coordinated with site consultant to match Phase 1
(Symbol)	(Symbol)	(Symbol)	Wooden Fence Height: 1.2m, 1.8m, 2.1m, 2.4m,429.0m, 42

 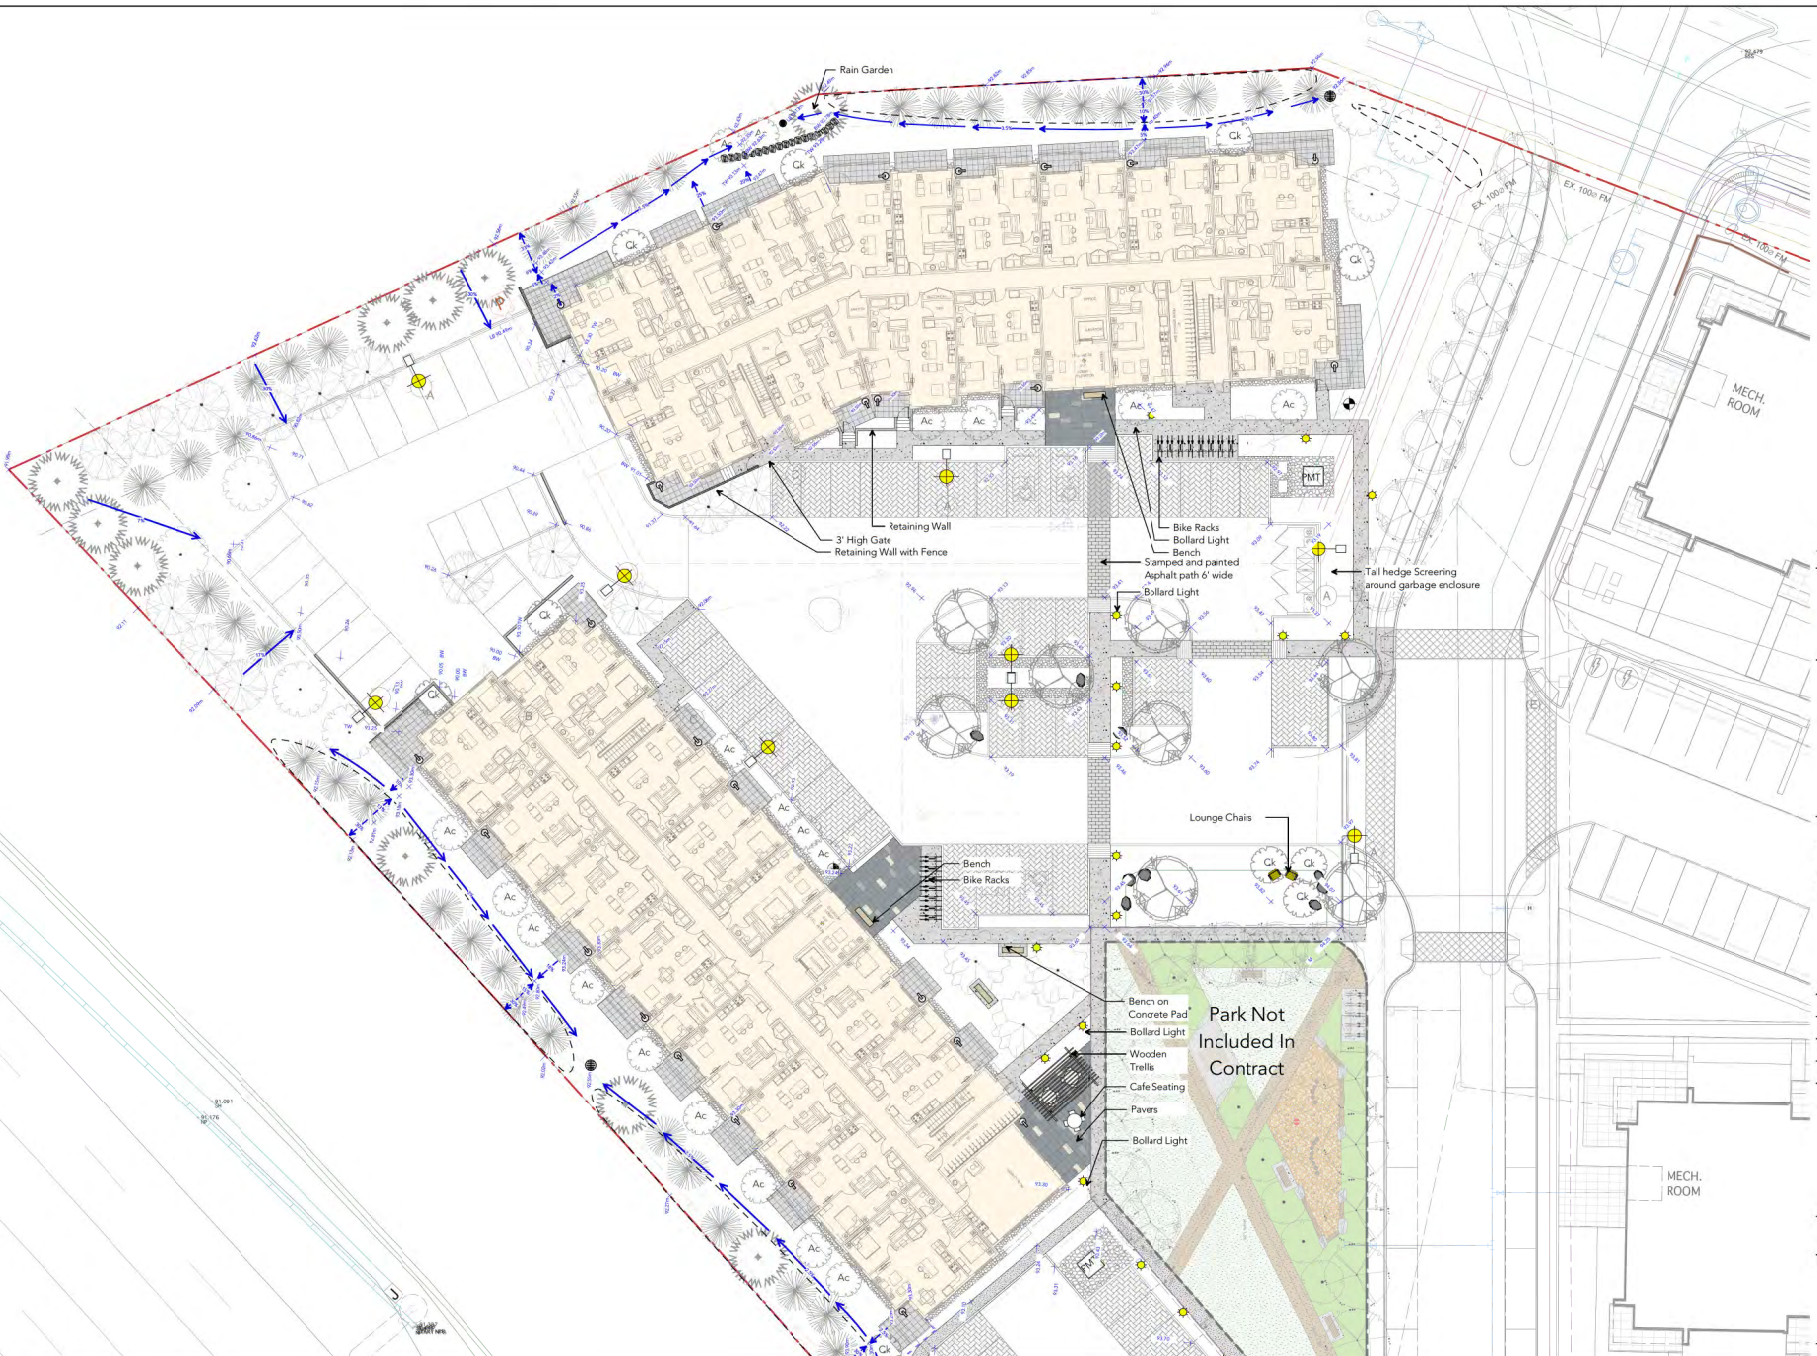

3	26 July 2022	Re Issue for DP
2	25 May 2022	Re Issue for DP
1	04 Oct. 2021	Issue for DP
no.	date	item

Revisions:

dk Durante Kowak Ltd.
 1022 - 1437 West 5th Avenue
 Vancouver BC V6J 1N5
 Tel: 604 684 4611
 Fax: 604 684 0277
 www.dk-bc.ca



Project:
North Grove Phase 2
 6985 Island Hwy North
 Nanaimo, BC

Drawn by:	TB
Checked by:	SV
Date:	July 26 2022
Scale:	1/16" = 1'

Drawing Title:
Grading & Materials Plan

RECEIVED
 DP 1243
 2022-JUL-29
 CIVIL ENGINEERING

Project No.:
21034
 Sheet No.:

 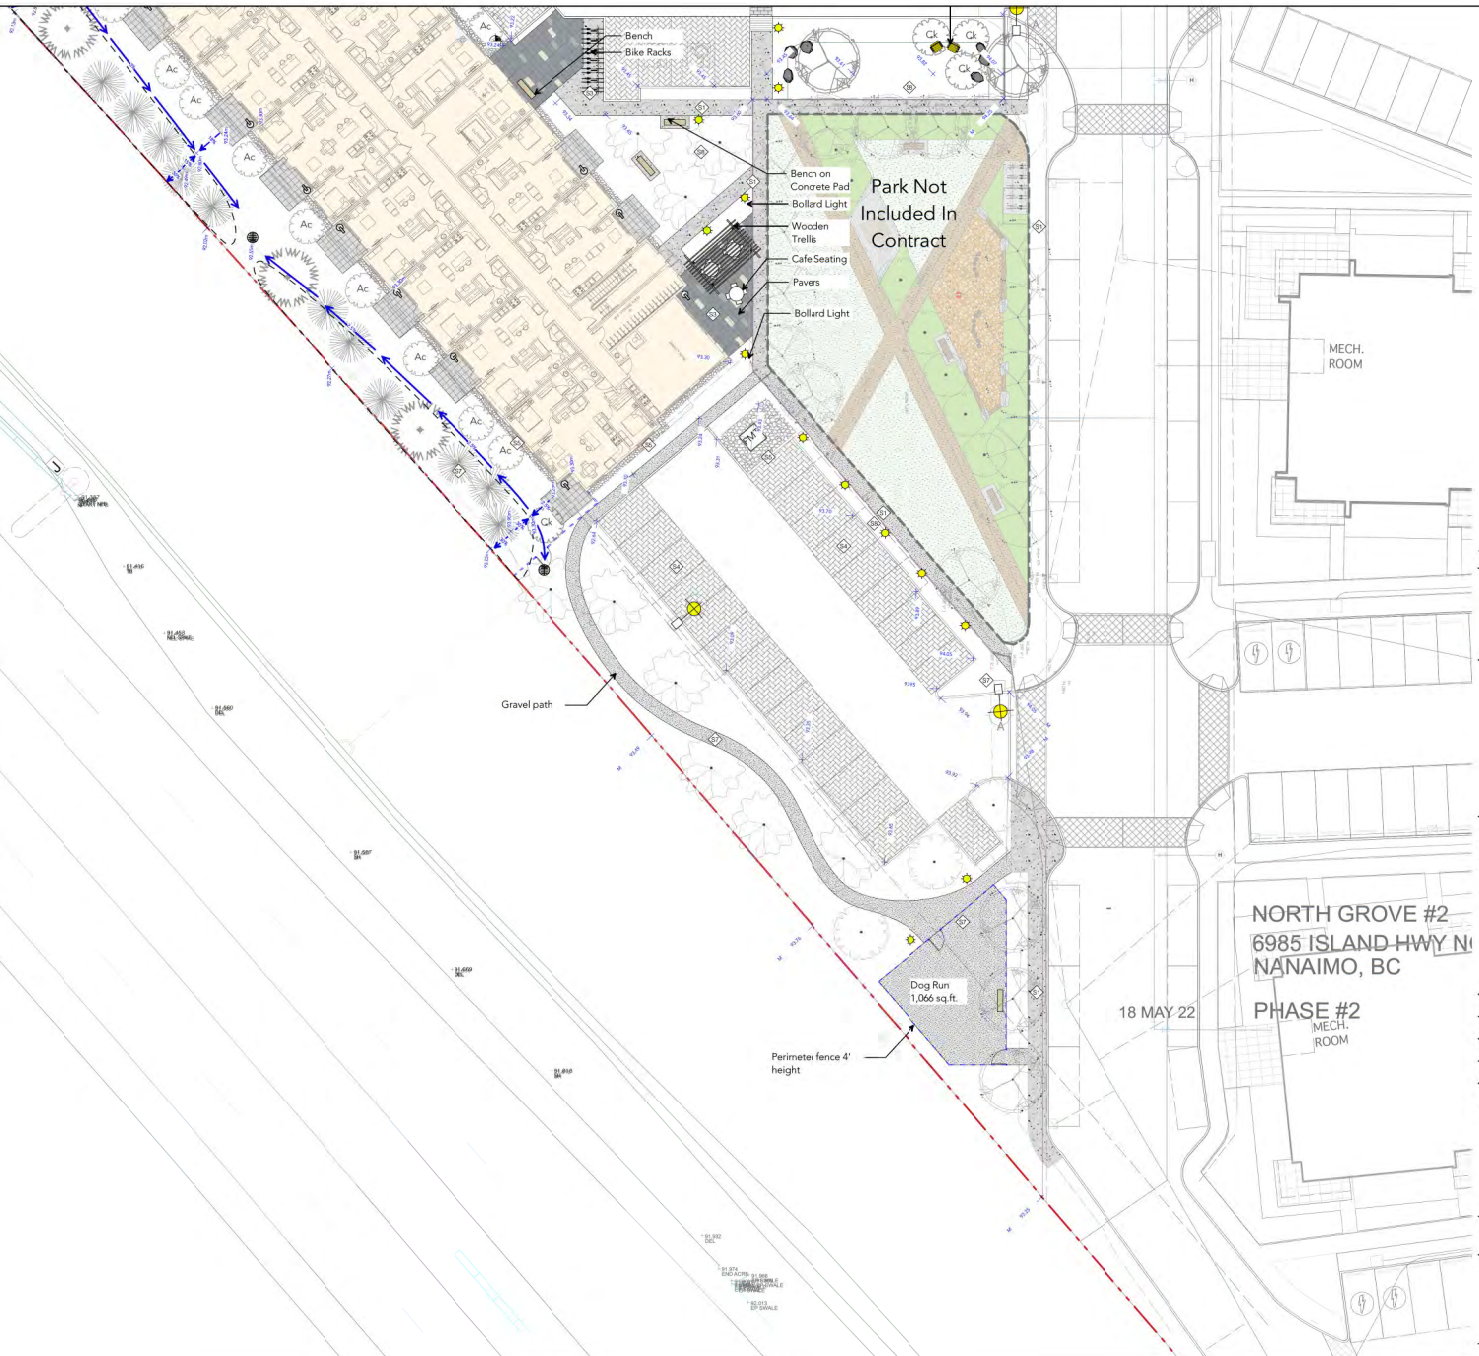

3	26 July 2022	Re Issue for DP
2	25 May 2022	Re Issue for DP
1	04 Oct 2021	Issue for DP
no.	date	item

Revisions:



Project:
North Grove Phase 2
 6985 Island Hwy North
 Nanaimo, BC

NORTH GROVE #2
 6985 ISLAND HWY N
 NANAIMO, BC

18 MAY 22


PHASE #2
 MECH.
 ROOM

Drawn by:	TB
Checked by:	SV
Date:	July 26, 2022
Scale:	1/16" = 1'

Drawing Title:
Grading & Materials Plan

RECEIVED
DP 1248
 2022-JUL-29

Project No.:	21034
Sheet No.:	

 

3	26 July 2022	Re issue for DP
2	25 May 2022	Re issue for DP
1	04 Oct 2021	Issue for DP
no.:	date	item:

Revisions:

dk Durante Kowak Ltd.
 1022 - 1837 West 5th Avenue
 Vancouver BC V6J 1N5
 t: 604 684 4611
 f: 604 684 0277
 www.dk-bc.ca

Project:
North Grove Phase 2
 6985 Island Hwy North
 Nanaimo, BC


Drawn by: TB
 Checked by: SV

Date: July 26 2022
 Scale: 1/16" = 1'

Drawing Title:
Planting Plan-North


RECEIVED
DIP 1248
2022-JUL-29
 CUTLER PLANTING

Project No.:
 21034
 Sheet No.:

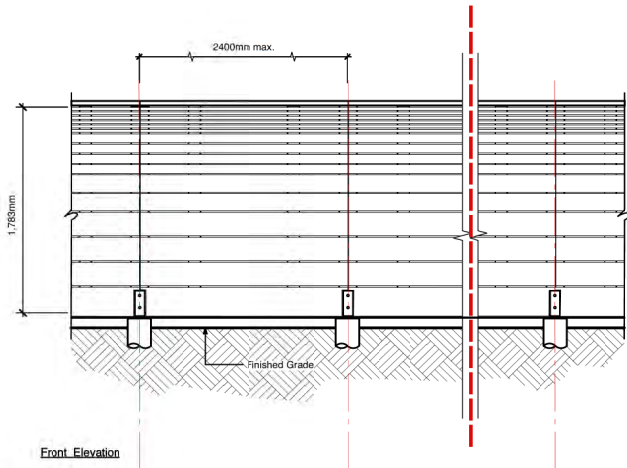


Front Elevation

Ld-01 Wooden Fence
L-1.0 Scale: 1/2" = 1'-0"

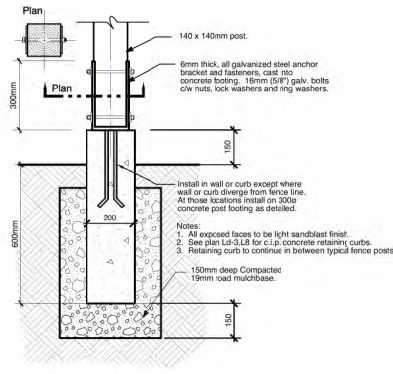

Detail

Fence post footing detail on c.i.p. concrete retaining curb
Scale 1:10

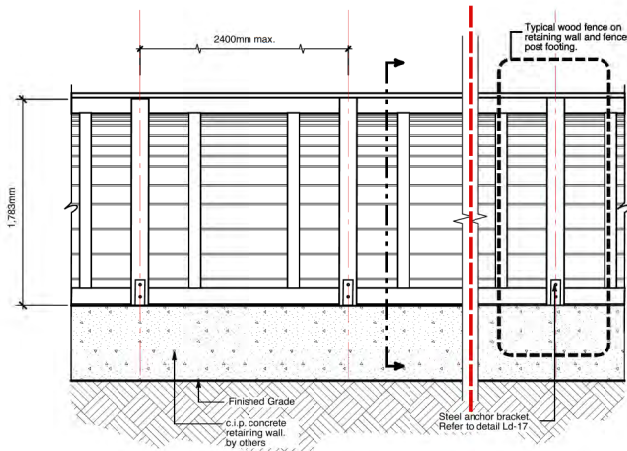


Back Elevation

Ld-02 Wooden Fence on Retaining Wall
L-1.0 Scale: 1/2" = 1'-0"


NOTE: All fence material to be select western red cedar resawn, pressure treated (P.T.) Hem/fir where noted. All spikes and fasteners to be hot-dipped galvanized.

Notes:
1. Refer to Structural / Civil Drawings for Reinforcing / Wall Detail.

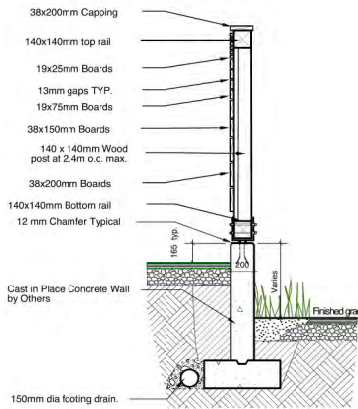


Section

Wooden Fence on Retaining Wall, Section
Scale: 1/2" = 1'-0"

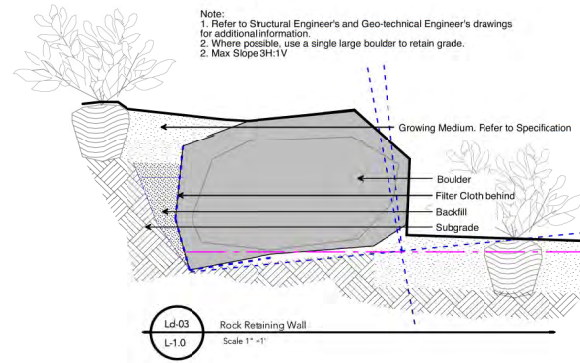

Ld-03 Rock Retaining Wall
L-1.0 Scale: 1/2" = 1'-0"

 

3	26 July 2022	Re issue for DP
2	25 May 2022	Re issue for DP
1	04 Oct. 2021	Issue for DP
no.:	date	item:

Revisions:



Project:
North Grove

Drawn by:	TB
Checked by:	SV
Date:	July 26 2022
Scale:	1/16" = 1'

Drawing Title:
Details

RECEIVED
DP 1248
2022-JUL-29

Project No.:
21034
Sheet No.: