


ATTACHMENT C SITE SURVEY

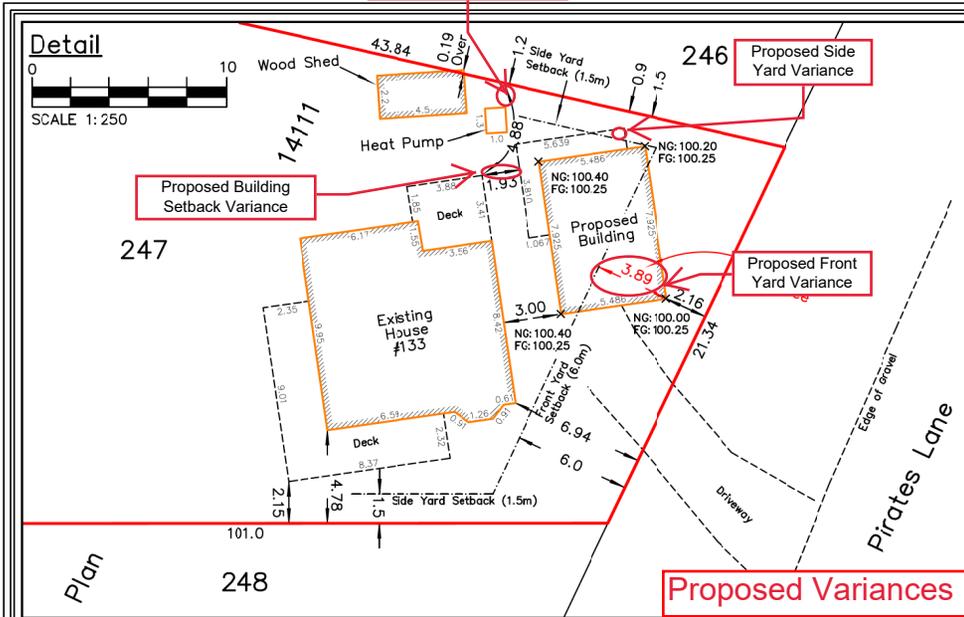

THIS SITE PLAN SHOWS THE RELATIVE LOCATION OF THE EXISTING AND PROPOSED STRUCTURES/IMPROVEMENTS WITH RESPECT TO THE BOUNDARIES OF THE DESCRIBED PARCEL ONLY.

THIS SITE PLAN SHALL NOT BE USED TO DEFINE PROPERTY LINES OR PROPERTY CORNERS.


THE SIGNATORY ACCEPTS NO RESPONSIBILITY FOR AND HEREBY DISCLAIMS ALL OBLIGATIONS AND LIABILITIES FOR DAMAGES ARISING OUT OF OR IN CONNECTION WITH ANY DIRECT OR INDIRECT USE OR RELIANCE UPON THE SITE PLAN BEYOND ITS INTENDED USE.

NOTE:


THE REGISTERED TITLE OF THIS PROPERTY IS AFFECTED BY THE FOLLOWING LEGAL NOTATIONS AND REGISTERED CHARGES, LIENS AND INTERESTS:

327640G, D23415, S98275 & FB441326.

THIS SITE PLAN DOES NOT VERIFY COMPLIANCE WITH THE ABOVE NOTED DOCUMENTS.

 


PROPOSED BUILDING HEIGHT CALCULATION	
Average natural grade	10C.25
Average finished grade	10C.25
Maximum building height (R3 Zone)	7.00
Maximum building elevation	107.25
Proposed roof peak elevation	107.03
Proposed slab elevation	10C.25

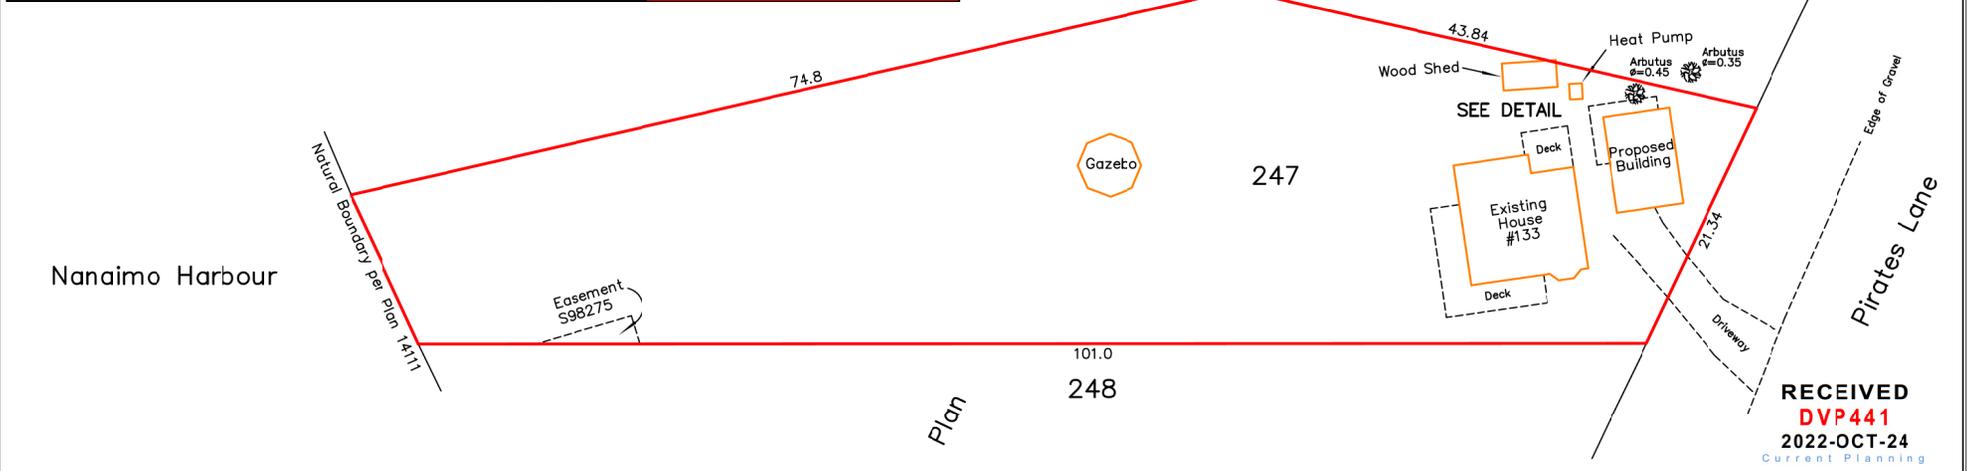

RECEIVED
DVP441
2022-OCT-24
Current Planning

SITE PLAN SHOWING PROPOSED VARIANCE ON:
LOT 247, DOUGLAS ISLAND (ALSO KNOWN AS PROTECTION ISLAND),
NANAIMO DISTRICT, PLAN 14111.

Client: RICHARD GAFNEY Civic Address: 133 PIRATES LANE, NANAIMO
File: 20-114 Scale: 1:400 Drawn by: DRW Property Zoning: R3

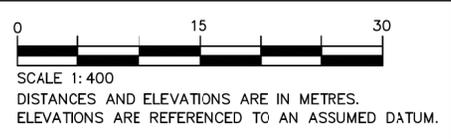

Certified correct this 6th day of April, 2022.

B.C.L.S.
(This document is not valid unless originally signed and sealed.)

Turner & Associates
land surveying™
250.753.9778
435 Terminal Avenue North
Nanaimo, BC V9S 4J8
www.turnersurveys.ca