



ATTACHMENT C SITE AND PARKING PLANS

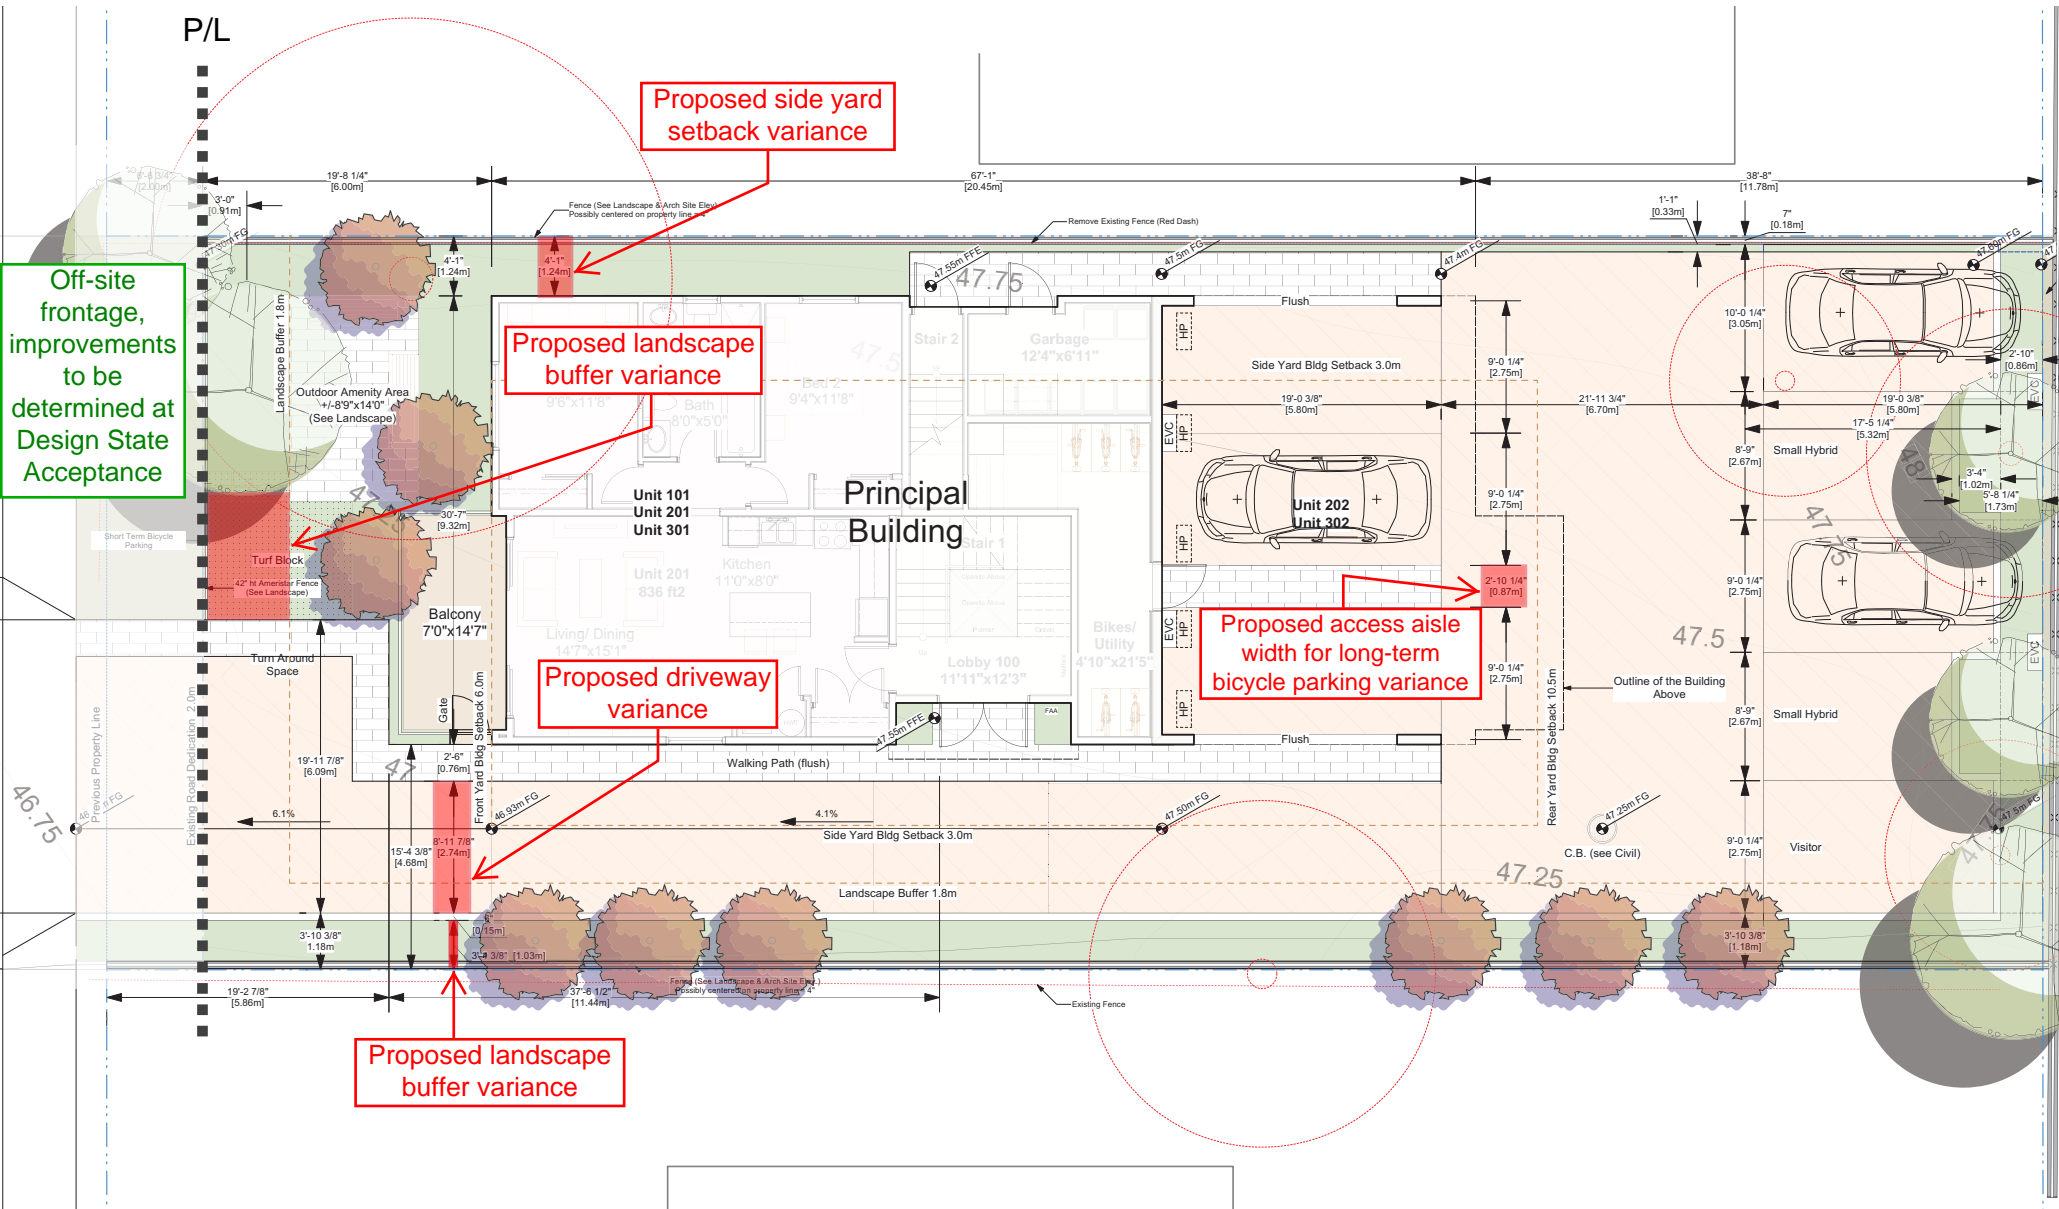

1 Site Plan
Scale: 1/4" = 1'-0"



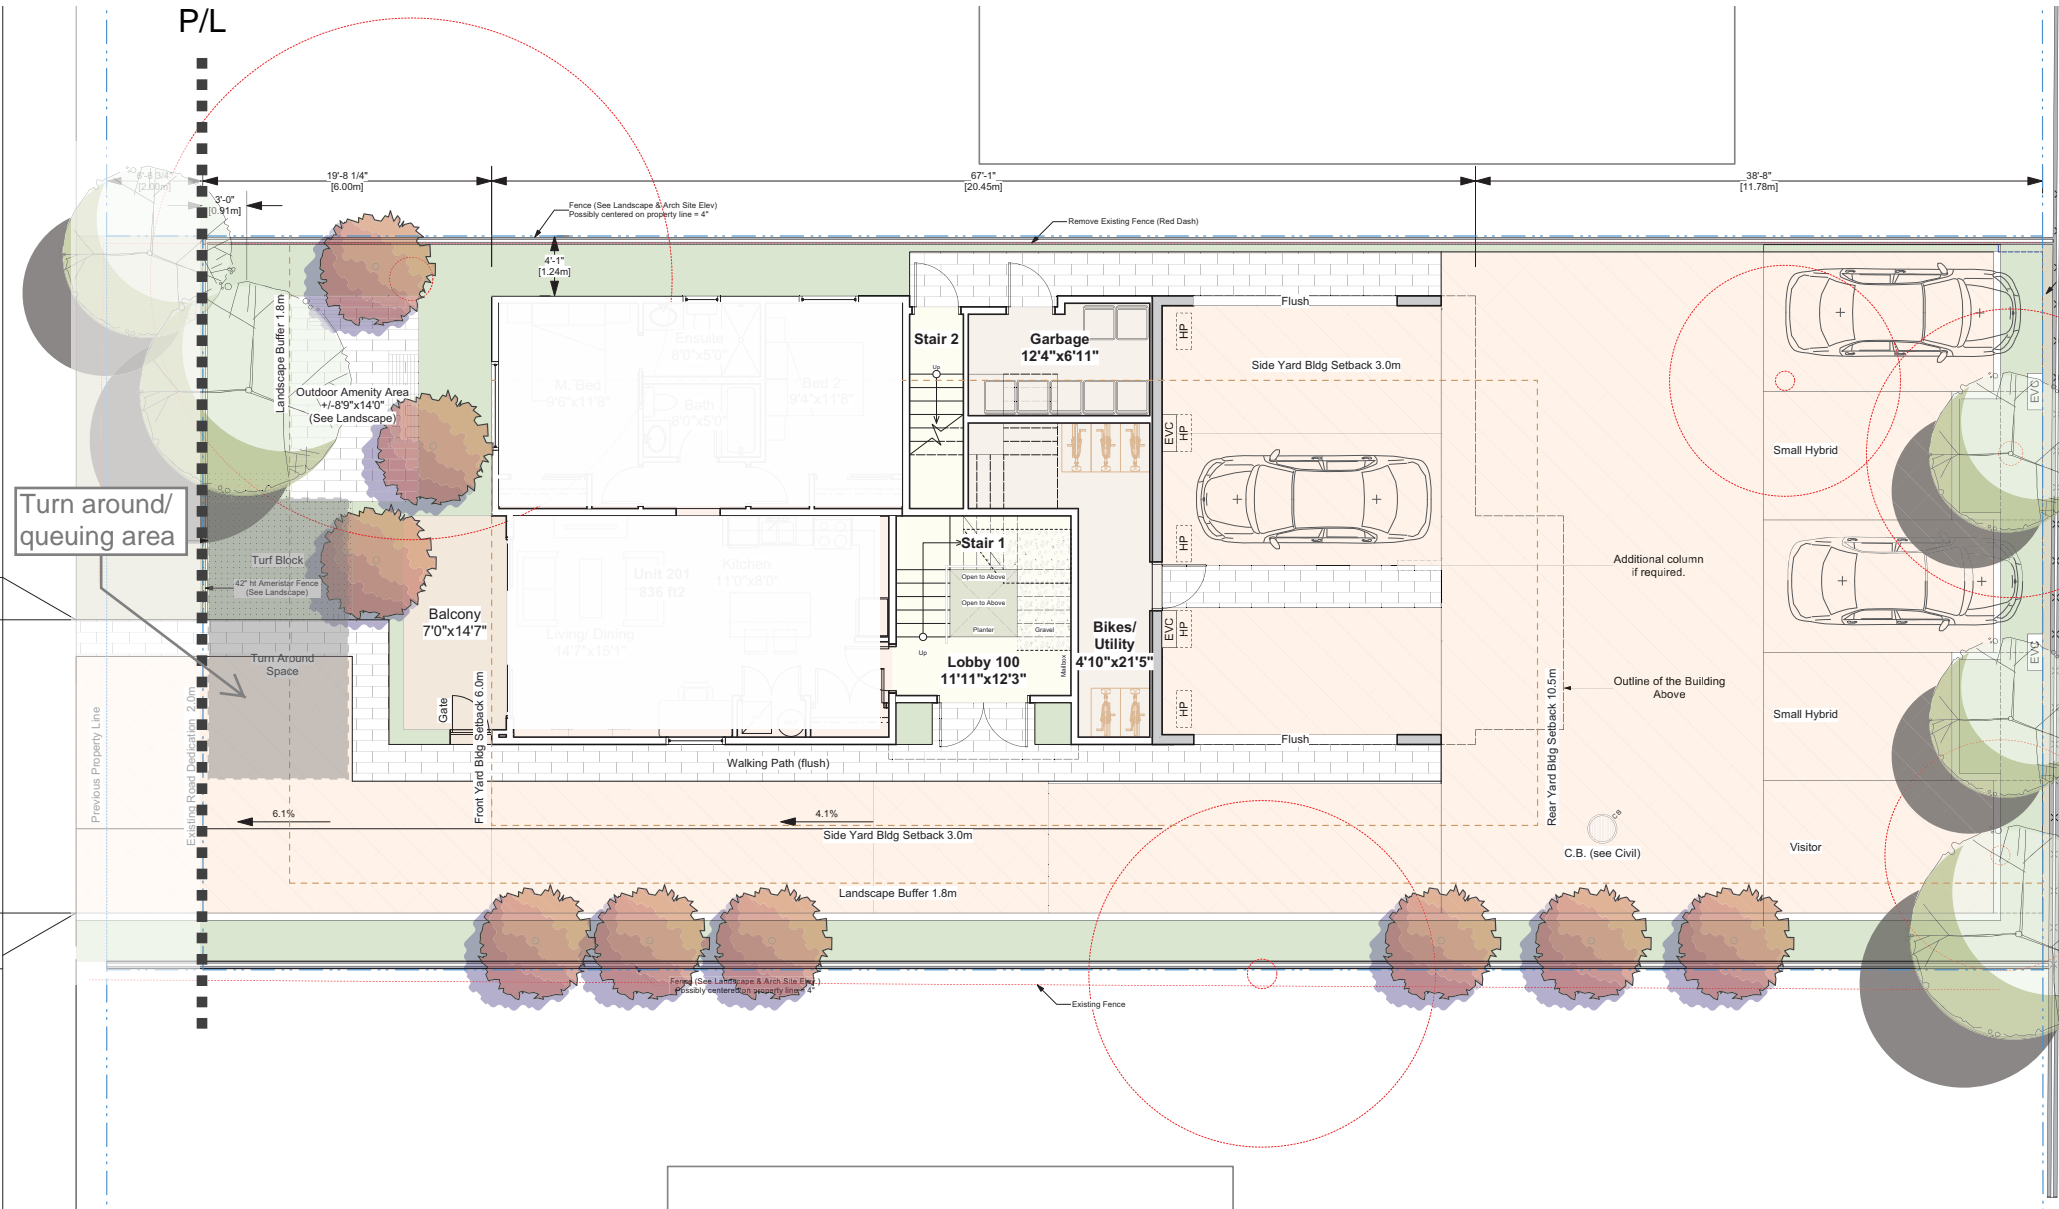

1 Site / L1 Floor Plan
Scale: 1/4" = 1'-0"

