


ATTACHMENT D BUILDING ELEVATIONS AND DETAILS

Proposed building height variance

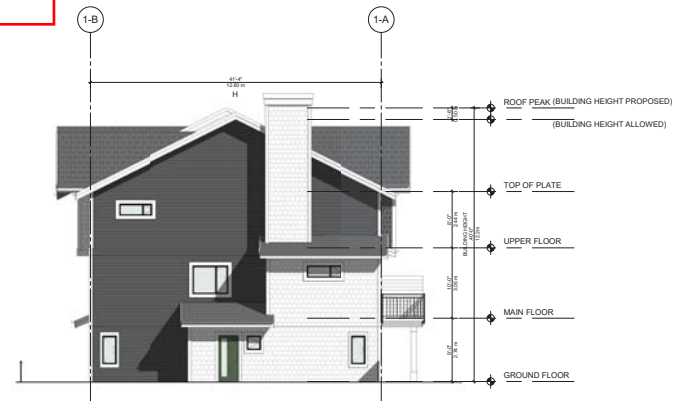


1 SOUTH ELEVATION - BUILDING 1 & 18
1:100




3 EAST ELEVATION - BUILDING 1 & 18
1:100



2 NORTH ELEVATION - BUILDING 1 & 18
1:100

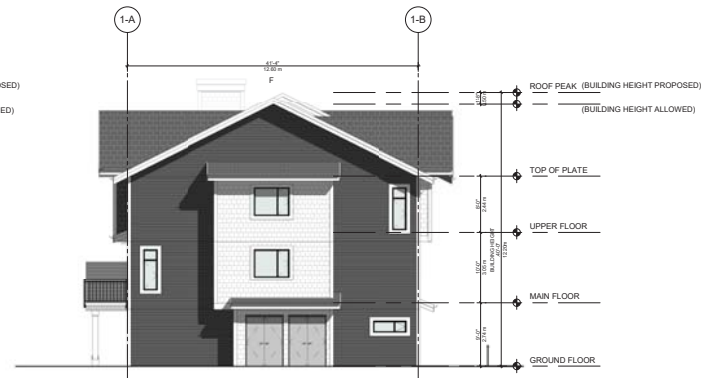

4 WEST ELEVATION - BUILDING 1 & 18
1:100

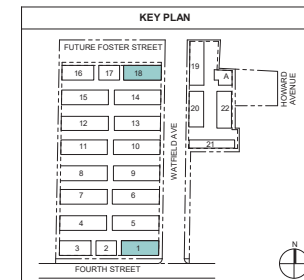

COPYRIGHT RESERVED. THIS DRAWING MUST NOT BE SCALED. VARIATIONS AND MODIFICATIONS TO WORK SHOWN ON THESE DRAWINGS SHALL NOT BE CARRIED OUT WITHOUT WRITTEN PERMISSION FROM THE ARCHITECTS. THIS DRAWING IS THE EXCLUSIVE PROPERTY OF CICOZZI ARCHITECTURE INC. AND CAN BE REPRODUCED ONLY WITH THEIR WRITTEN PERMISSION.

REVISION:	
NO.	DESCRIPTION:

ISSUE:	
DATE:	DESCRIPTION:
20/09/22	ISSUED FOR DP
06/01/23	OF RESPONSE - DRAFT
06/02/23	OF RESPONSE
24/03/23	OF RESPONSE
15/06/23	OF RESPONSE

SCALE

CICOZZI
ARCHITECTURE

15th FLOOR
1095 WEST PENDER STREET
VANCOUVER, B.C.
CANADA V6E 3M6
TEL: 604 687-4741

PROJECT:
PARK & 4TH

560 FOURTH STREET &
361 HOWARD AVE

DRAWN BY: MLKC	CHECKED BY: AW
SCALE: 1:100	PROJECT NO.: 725


SHEET TITLE:
**ELEVATIONS &
SECTIONS
BUILDINGS 1 & 18**

REV. NO.: 1	SHEET NO.: A2.B1.4
-----------------------	------------------------------

COPYRIGHT RESERVED. THIS DRAWING MUST NOT BE SCALED. VARIATIONS AND MODIFICATIONS TO WORK SHOWN ON THESE DRAWINGS SHALL NOT BE CARRIED OUT WITHOUT WRITTEN PERMISSION FROM THE ARCHITECTS. THIS DRAWING IS THE EXCLUSIVE PROPERTY OF CICOZZI ARCHITECTURE INC. AND CAN BE REPRODUCED ONLY WITH THEIR WRITTEN PERMISSION.




1 SOUTH ELEVATION - BUILDING 2 & 17
1:100

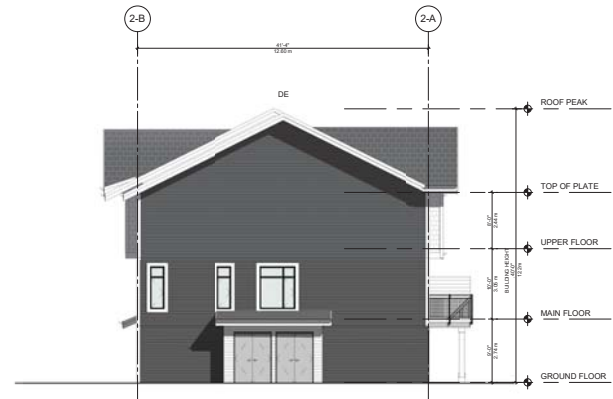


3 EAST ELEVATION - BUILDING 2 & 17
1:100



2 NORTH ELEVATION - BUILDING 2 & 17
1:100

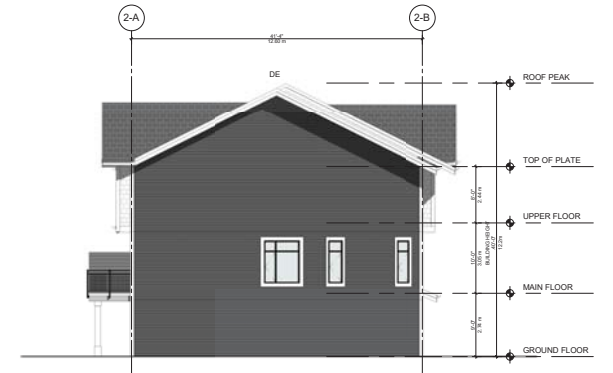

4 WEST ELEVATION - BUILDING 2 & 17
1:100

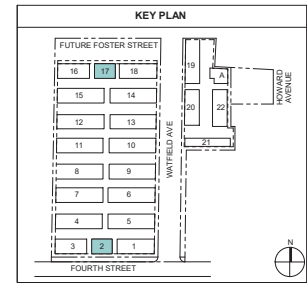

REVISION:

NO.	DATE	DESCRIPTION

ISSUE:

DATE	DESCRIPTION
20/02/22	ISSUED FOR DP
06/01/23	OF RESPONSE - DRAFT
06/02/23	OF RESPONSE
24/03/23	OF RESPONSE
15/06/23	OF RESPONSE

SEAL

CICOZZI
ARCHITECTURE

15th FLOOR
1095 WEST PENDER STREET
VANCOUVER, B.C.
CANADA V6E 3M6
TEL: 604-687-4741

PROJECT: **PARK & 4TH**

RECEIVED
DP 1234
2023-JUN-17
Current Planning

560 FOURTH STREET &
361 HOWARD AVE

DRAWN BY: MLKC	CHECKED BY: AW
SCALE: 1:100	PROJECT NO.: 725


SHEET TITLE:
**ELEVATIONS &
SECTIONS
BUILDINGS 2 & 17**

REV. NO.: 1	SHEET NO.: A2.B2.4
-----------------------	------------------------------

COPYRIGHT RESERVED. THIS DRAWING MUST NOT BE SCALED. VARIATIONS AND MODIFICATIONS TO WORK SHOWN ON THESE DRAWINGS SHALL NOT BE CARRIED OUT WITHOUT WRITTEN PERMISSION FROM THE ARCHITECTS. THIS DRAWING IS THE EXCLUSIVE PROPERTY OF CICOZZI ARCHITECTURE INC. AND CAN BE REPRODUCED ONLY WITH THEIR WRITTEN PERMISSION.



1 SOUTH ELEVATION - BUILDING 3 & 16
1:100

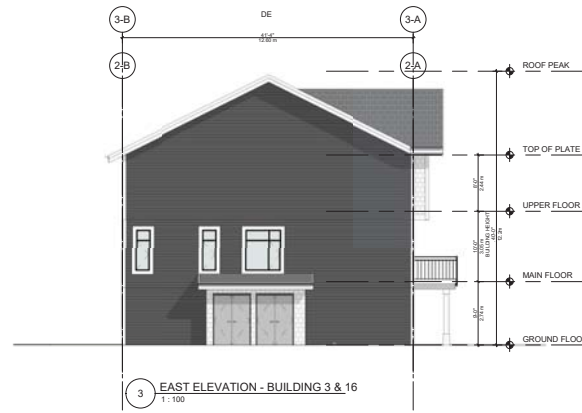

3 EAST ELEVATION - BUILDING 3 & 16
1:100

REVISION:

NO.	DATE	DESCRIPTION

ISSUE:

DATE	DESCRIPTION
20/02/22	ISSUED FOR DP
06/01/23	DP RESPONSE - DRAFT
06/02/23	DP RESPONSE
24/03/23	DP RESPONSE
15/06/23	DP RESPONSE

SEAL

CICOZZI
ARCHITECTURE

15th FLOOR
1095 WEST PENDER STREET
VANCOUVER, B.C.
CANADA V6E 3M6
TEL: 604-687-4741

PROJECT:
PARK & 4TH

RECEIVED
DP 1284
2023-JUN-17

560 FOURTH STREET &
361 HOWARD AVE

DRAWN BY: MLKC	CHECKED BY: AW
SCALE: 1:100	PROJECT NO.: 725

SHEET TITLE:
ELEVATIONS & SECTIONS BUILDINGS 3 & 16


REV. NO.:
1

SHEET NO.:
A2.B3.4




2 NORTH ELEVATION - BUILDING 3 & 16
1:100

BUILDING 3 NORTH ELEVATION

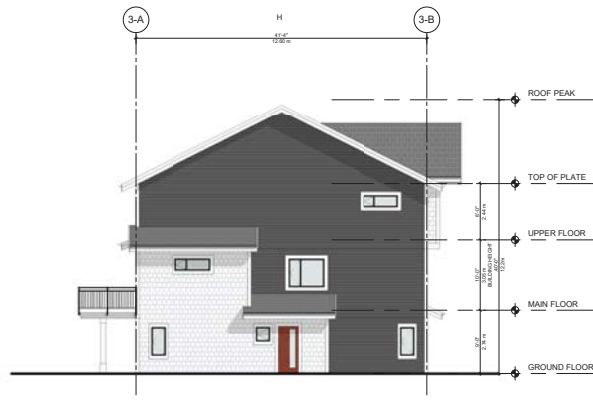


4 WEST ELEVATION - BUILDING 3 & 16
1:100

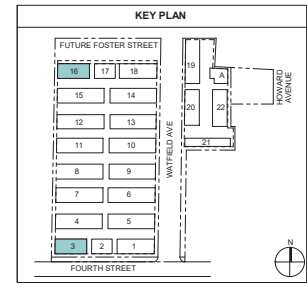

COPYRIGHT RESERVED. THIS DRAWING MUST NOT BE SCALED. VARIATIONS AND MODIFICATIONS TO WORK SHOWN ON THESE DRAWINGS SHALL NOT BE CARRIED OUT WITHOUT WRITTEN PERMISSION FROM THE ARCHITECTS. THIS DRAWING IS THE EXCLUSIVE PROPERTY OF CICOZZI ARCHITECTURE INC. AND CAN BE REPRODUCED ONLY WITH THEIR WRITTEN PERMISSION.




1 SOUTH ELEVATIONS - BUILDING 4, 7, 8, 11, 12 & 15
1:100

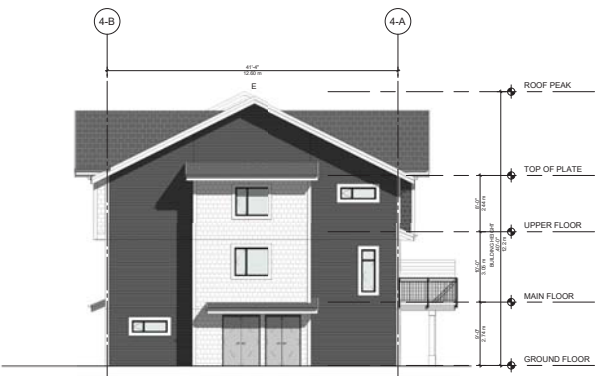


3 EAST ELEVATION - BUILDING 4, 7, 8, 11, 12 & 15
1:100



2 NORTH ELEVATIONS - BUILDING 4, 7, 8, 11, 12 & 15
1:100

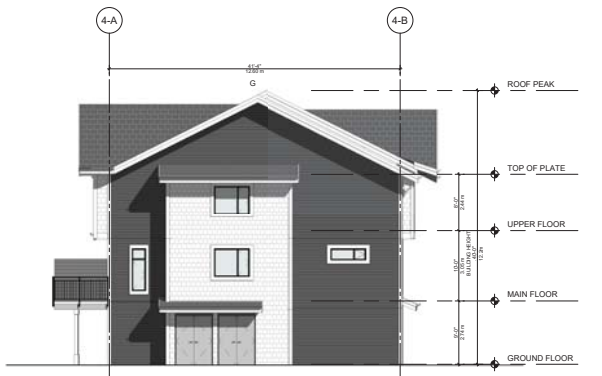

4 WEST ELEVATIONS - BUILDING 4, 7, 8, 11, 12 & 15
1:100

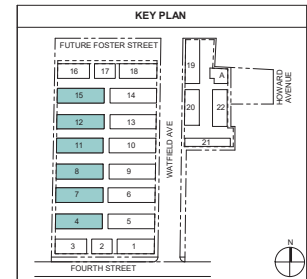

REVISION:

NO.	DATE	DESCRIPTION

ISSUE:

DATE	DESCRIPTION
20/02/22	ISSUED FOR DP
06/01/23	DP RESPONSE - DRAFT
06/06/23	DP RESPONSE
24/03/23	DP RESPONSE
15/06/23	DP RESPONSE

SCALE

CICOZZI
ARCHITECTURE

15th FLOOR
1095 WEST PENDER STREET
VANCOUVER, B.C.
CANADA V6E 3M6
TEL: 604-687-4741

PROJECT:
PARK & 4TH

RECEIVED
DP1284
2023-JUN-17

560 FOURTH STREET &
361 HOWARD AVE

DRAWN BY: MLKC	CHECKED BY: AW
SCALE: 1:100	PROJECT NO: 725

SHEET TITLE:
**ELEVATIONS &
SECTIONS BUILDING
4, 7, 8, 11, 12 & 15**

REV. NO. 1	SHEET NO. A2.B4.4
----------------------	-----------------------------

COPYRIGHT RESERVED. THIS DRAWING MUST NOT BE SCALED. VARIATIONS AND MODIFICATIONS TO WORK SHOWN ON THESE DRAWINGS SHALL NOT BE CARRIED OUT WITHOUT WRITTEN PERMISSION FROM THE ARCHITECTS. THIS DRAWING IS THE EXCLUSIVE PROPERTY OF CICOZZI ARCHITECTURE INC. AND CAN BE REPRODUCED ONLY WITH THEIR WRITTEN PERMISSION.

REVISION:
NO. DATE DESCRIPTION

NO.	DATE	DESCRIPTION


ISSUE:

DATE	DESCRIPTION
20/09/22	ISSUED FOR DP
06/01/23	DP RESPONSE - DRAFT
06/02/23	DP RESPONSE
24/03/23	DP RESPONSE
15/06/23	DP RESPONSE

SCALE




1 SOUTH ELEVATION - BUILDING 5, 6, 9, 10, 13 & 14
1:100

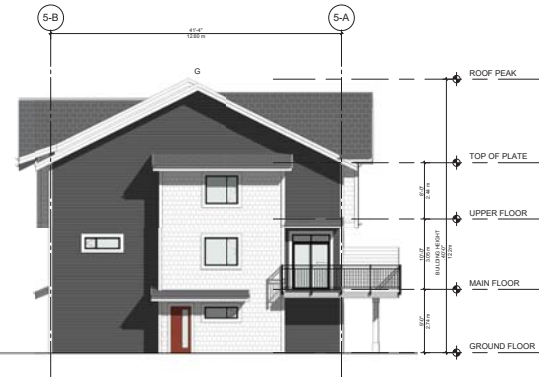

3 EAST ELEVATION - BUILDING 5, 6, 9, 10, 13 & 14
1:100



2 NORTH ELEVATION - BUILDING 5, 6, 9, 10, 13 & 14
1:100

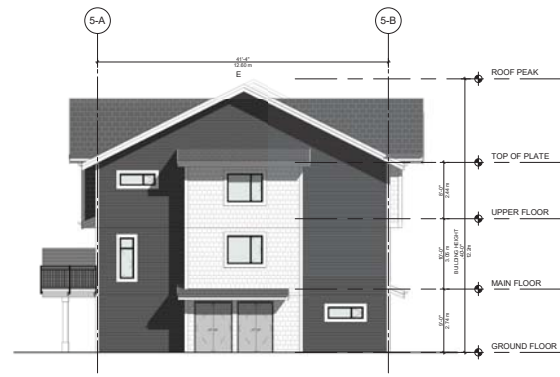

4 WEST ELEVATION - BUILDING 5, 6, 9, 10, 13 & 14
1:100

CICOZZI
ARCHITECTURE

15th FLOOR
1095 WEST PENDER STREET
VANCOUVER, B.C.
CANADA V6E 3M6
TEL: 604 697-4741

PROJECT: **PARK & 4TH**


RECEIVED
DP1284
2023-JUN-17

560 FOURTH STREET &
361 HOWARD AVE

DRAWN BY: MLKC CHECKED BY: AW
SCALE: 1:100 PROJECT NO: 725

SHEET TITLE:
**ELEVATIONS &
SECTIONS BUILDING
5, 6, 9, 10, 13 & 14**

REV. NO. **1** SHEET NO. **A2.B5.4**

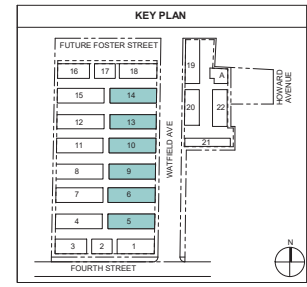

COPYRIGHT RESERVED. THIS DRAWING MUST NOT BE SCALED. VARIATIONS AND MODIFICATIONS TO WORK SHOWN ON THESE DRAWINGS SHALL NOT BE CARRIED OUT WITHOUT WRITTEN PERMISSION FROM THE ARCHITECTS. THIS DRAWING IS THE EXCLUSIVE PROPERTY OF CICOZZI ARCHITECTURE INC. AND CAN BE REPRODUCED ONLY WITH THEIR WRITTEN PERMISSION.

ISSUE: NO. DATE DESCRIPTION

NO.	DATE	DESCRIPTION

ISSUE: DATE DESCRIPTION

DATE	DESCRIPTION
20/09/22	ISSUED FOR DP
06/01/23	DP RESPONSE - DRAFT
06/02/23	DP RESPONSE
24/03/23	DP RESPONSE
15/06/23	DP RESPONSE

SCALE

CICOZZI
ARCHITECTURE

15th FLOOR
1095 WEST PENDER STREET
VANCOUVER, B.C.
CANADA V6E 3M6
TEL: 604.687-4741

PROJECT: **PARK & 4TH**


RECEIVED
DP 1284
2023-JUN-17

560 FOURTH STREET &
361 HOWARD AVE

DRAWN BY: Author
CHECKED BY: Checker
SCALE: 1:100
PROJECT NO: 725

SHEET TITLE:
**BUILDING 19
ELEVATIONS &
SECTION**


REV. NO. **1**
SHEET NO. **A2.B19.4**

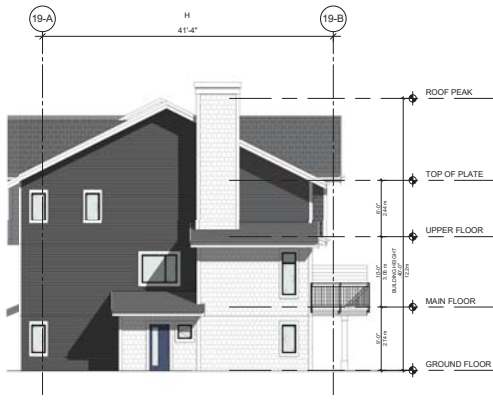

1 BUILDING 19 SOUTH ELEVATION
1:100




3 BUILDING 19 EAST ELEVATION
1:100



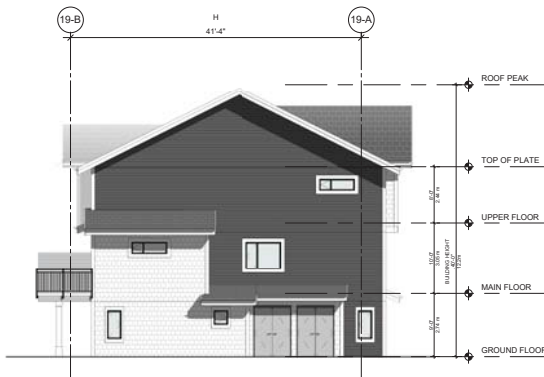


2 BUILDING 19 NORTH ELEVATION
1:100



4 BUILDING 19 WEST ELEVATION
1:100

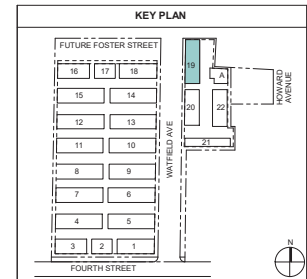

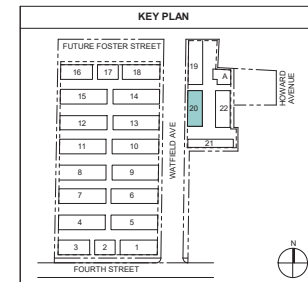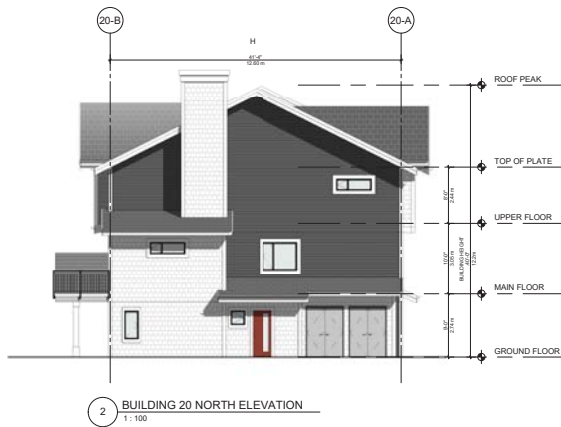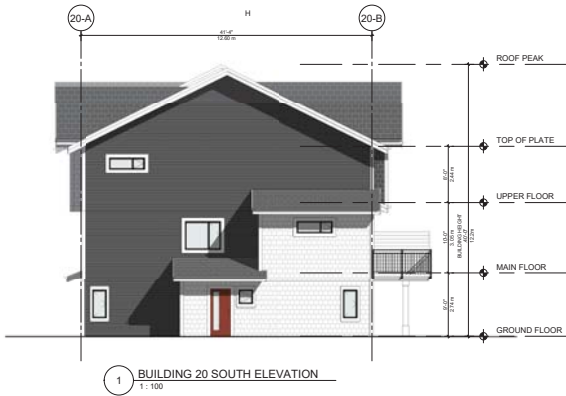

COPYRIGHT RESERVED. THIS DRAWING MUST NOT BE SCALED. VARIATIONS AND MODIFICATIONS TO WORK SHOWN ON THESE DRAWINGS SHALL NOT BE CARRIED OUT WITHOUT WRITTEN PERMISSION FROM THE ARCHITECTS. THIS DRAWING IS THE EXCLUSIVE PROPERTY OF CICOZZI ARCHITECTURE INC. AND CAN BE REPRODUCED ONLY WITH THEIR WRITTEN PERMISSION.

REVISION:

NO.	DATE	DESCRIPTION

ISSUE:

DATE	DESCRIPTION
20/09/22	ISSUED FOR DP
06/01/23	DP RESPONSE - DRAFT
06/02/23	DP RESPONSE
24/03/23	DP RESPONSE
15/06/23	DP RESPONSE

SEAL

CICOZZI
ARCHITECTURE

15th FLOOR
1095 WEST PENDER STREET
VANCOUVER, B.C.
CANADA V6E 3M6
TEL: 604-697-4741

PROJECT: **PARK & 4TH**

RECEIVED
DP1284
2023-JUN-17

560 FOURTH STREET &
361 HOWARD AVE

DRAWN BY: ML
SCALE: 1:100
SHEET TITLE: BUILDING 20 ELEVATIONS & SECTIONS


CHECKED BY: AW
PROJECT NO: 725

REV. NO: 1
SHEET NO: A2.B20.4

COPYRIGHT RESERVED. THIS DRAWING MUST NOT BE SCALED. VARIATIONS AND MODIFICATIONS TO WORK SHOWN ON THESE DRAWINGS SHALL NOT BE CARRIED OUT WITHOUT WRITTEN PERMISSION FROM THE ARCHITECTS. THIS DRAWING IS THE EXCLUSIVE PROPERTY OF CICOZZI ARCHITECTURE INC. AND CAN BE REPRODUCED ONLY WITH THEIR WRITTEN PERMISSION.




1 BUILDING 21 SOUTH ELEVATION
1:100

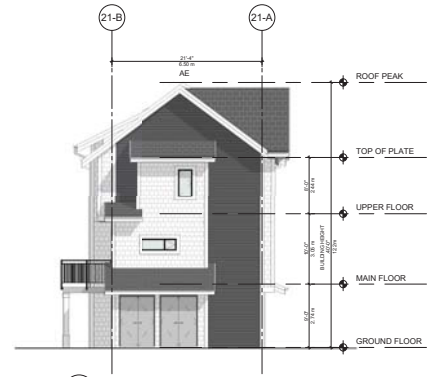


3 BUILDING 21 EAST ELEVATION
1:100



2 BUILDING 21 NORTH ELEVATION
1:100

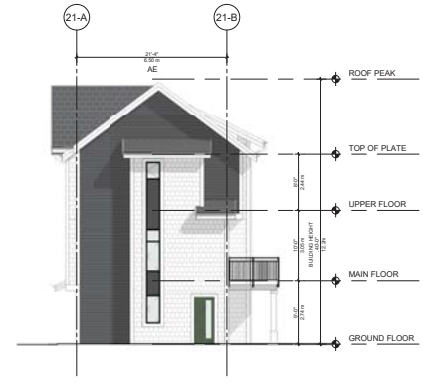

4 BUILDING 21 WEST ELEVATION
1:100

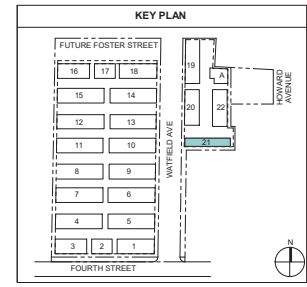

REVISION:

NO.	DATE	DESCRIPTION

ISSUE:

DATE	DESCRIPTION
2019/02	ISSUED FOR DP
06/01/23	OF RESPONSE - DRAFT
06/06/23	OF RESPONSE
24/03/23	OF RESPONSE
15/08/23	OF RESPONSE

SCALE

CICOZZI
ARCHITECTURE

15th FLOOR
1095 WEST PENDER STREET
VANCOUVER, B.C.
CANADA V6E 3M6
TEL: 604.687-4741

PROJECT:
PARK & 4TH

RECEIVED
DP1284
2023-JUN-17


560 FOURTH STREET &
361 HOWARD AVE

DRAWN BY: MLKC	CHECKED BY: AW
SCALE: 1:100	PROJECT NO.: 725

SHEET TITLE:
**BUILDING 21
ELEVATIONS &
SECTIONS**

REV. NO.: 1	SHEET NO.: A2.B21.4
-----------------------	-------------------------------


COPYRIGHT RESERVED. THIS DRAWING MUST NOT BE SCALED. VARIATIONS AND MODIFICATIONS TO WORK SHOWN ON THESE DRAWINGS SHALL NOT BE CARRIED OUT WITHOUT WRITTEN PERMISSION FROM THE ARCHITECTS. THIS DRAWING IS THE EXCLUSIVE PROPERTY OF CICOZZI ARCHITECTURE INC. AND CAN BE REPRODUCED ONLY WITH THEIR WRITTEN PERMISSION.

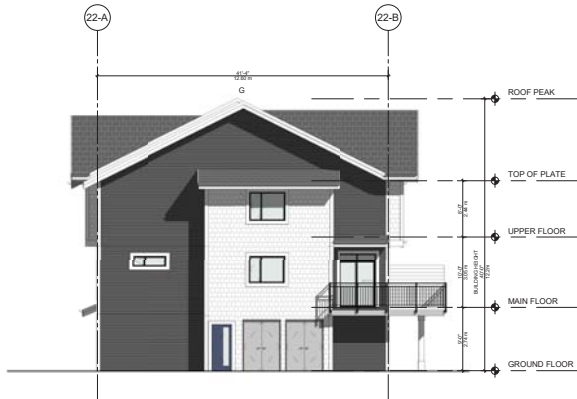

1 BUILDING 22 SOUTH ELEVATION
1:100




3 BUILDING 22 EAST ELEVATION
1:100

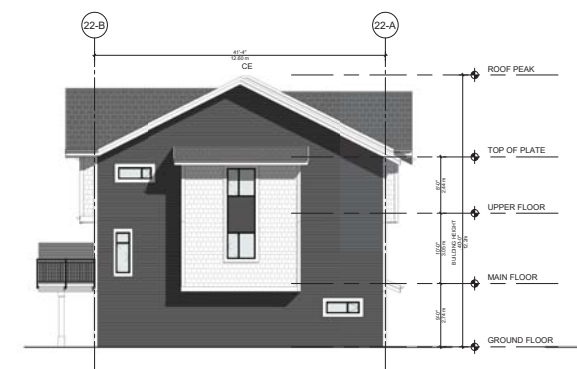

2 BUILDING 22 NORTH ELEVATION
1:100



4 BUILDING 22 WEST ELEVATION
1:100

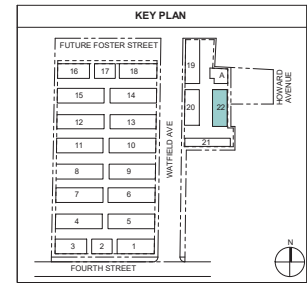


REVISION:

NO.	DATE	DESCRIPTION

ISSUE:

DATE	DESCRIPTION
20/02/22	ISSUED FOR DP
06/01/23	DP RESPONSE - DRAFT
06/02/23	DP RESPONSE
24/03/23	DP RESPONSE
15/06/23	DP RESPONSE

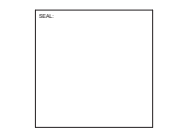

CICOZZI
ARCHITECTURE

15th FLOOR
1095 WEST PENDER STREET
VANCOUVER, B.C.
CANADA V6E 3M6
TEL: 604.687-4741

PROJECT:

PARK & 4TH

RECEIVED
DP1284
2023-JUN-17

560 FOURTH STREET &
361 HOWARD AVE

DRAWN BY: MLKC CHECKED BY: AW

SCALE: 1:100 PROJECT NO: 725

SHEET TITLE:
**BUILDING 22
ELEVATIONS &
SECTIONS**

REV. NO: **1** SHEET NO: **A2.B22.4**

COPYRIGHT RESERVED. THIS DRAWING MUST NOT BE SCALED. VARIATIONS AND MODIFICATIONS TO WORK SHOWN ON THESE DRAWINGS SHALL NOT BE CARRIED OUT WITHOUT WRITTEN PERMISSION FROM THE ARCHITECTS. THIS DRAWING IS THE EXCLUSIVE PROPERTY OF CICOZZI ARCHITECTURE INC. AND CAN BE REPRODUCED ONLY WITH THEIR WRITTEN PERMISSION.

REVISION:	
NO.	DESCRIPTION:

ISSUE:	
DATE:	DESCRIPTION:
28/09/22	ISSUED FOR DP
06/01/23	OF RESPONSE - DRAFT
06/02/23	OF RESPONSE
24/03/23	OF RESPONSE
15/06/23	OF RESPONSE

SEAL

CICOZZI
ARCHITECTURE

15th FLOOR
1095 WEST PENDER STREET
VANCOUVER, B.C.
CANADA V6E 3M6
TEL: 604-687-4741

PROJECT:
PARK & 4TH


RECEIVED
DP1284
2023-JUN-17

560 FOURTH STREET &
361 HOWARD AVE


DRAWN BY: Author	CHECKED BY: Checker
SCALE: 1:75	PROJECT NO.: 725

SHEET TITLE:
AMENITY BUILDING ELEVATIONS

REV. NO.: 1	SHEET NO.: A2.B23.2
-----------------------	-------------------------------

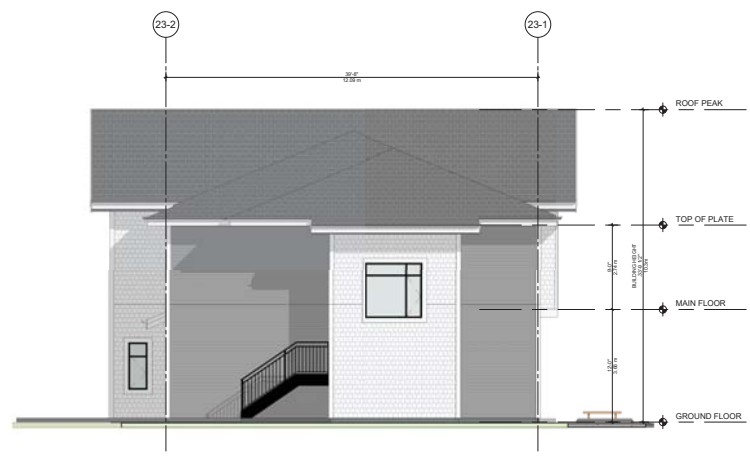

1 AMENITY - NORTH ELEVATION
1:75

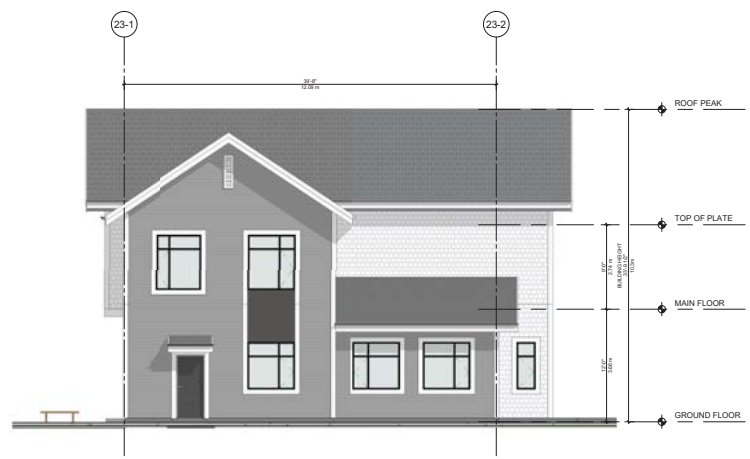

3 AMENITY - SOUTH ELEVATION
1:75



2 AMENITY - EAST ELEVATION
1:75



4 AMENITY - WEST ELEVATION
1:75

