


ATTACHMENT D BUILDING ELEVATIONS AND DETAILS



REAR ELEVATION BOV
1/4" = 1'-0"



SIDE ELEVATION BOV
1/4" = 1'-0"

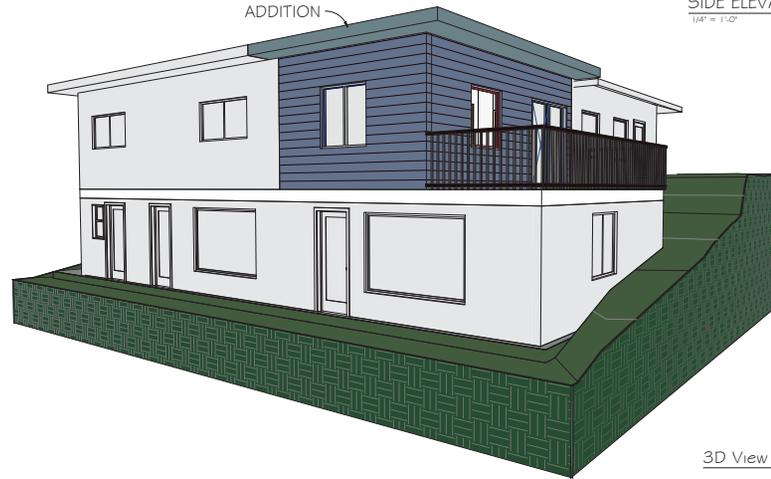

3D View 1

Revisions

© Copyright reserved. All instruments of service, these plans and design are and all are made for the purpose of address only. Greenplan Inc. is not responsible for the project shown and may not be reproduced without written permission.

1619 TOWNSITE ROAD
BOV APPLICATION

Greenplan
1655 Cedar Road
Nanaimo, B.C.
(250) 722-3456
www.greenplan.ca
info@greenplan.ca

Designed Designer	Drawn Author	Checked Checker
----------------------	-----------------	--------------------

Site: 1619 TOWNSITE ROAD

Project: 21149-0426-42

Drawn: 21149-0426-42

Scale: 1/4" = 1'-0"

Sheet Title: BOV APPLICATION

Sheet #: A5

RECEIVED
DP1312
2023-MAY-26