

# ATTACHMENT D BUILDING ELEVATIONS AND DETAILS



WEST ELEVATION - VIEW FROM BOUNDARY CRES.



NORTH ELEVATION - VIEW FROM DUFFERIN CRES.

- EXTERIOR MATERIAL FINISHES:
1. PRE-FIN. METAL FLASHING
  2. HARDIE FASCIA
  3. HARDIE PANEL
  4. VINYL WINDOWS
  5. WOOD LOOK METAL SIDING
  6. GLASS & ALUM. RAININGS
  7. ALUM. STOREFRONT GLAZING
  8. MASONRY-LIKE PANEL
  9. METAL TO MATCH ALUM. GLAZING
  10. INSULATED METAL DOORS
  11. CEMENT FACED INSULATION
  12. CONCRETE RETAINING WALL
  13. ROOF TOP HVAC SCREEN
- COLOURS:
- CHARCOAL
  - NIGHT GREY
  - NIGHT GREY/WHITE
  - WHITE
  - CEDAR
  - WHITE
  - CLEAR ANODIZED
  - CHARCOAL
  - CHARCOAL
  - CONCRETE
  - CONCRETE
  - WHITE



O.C.A. ARCHITECTURE INC.  
2724 W. 1st AVENUE, VANCOUVER BC V6K 1H3  
Tel: 604-408-8970 Email: info@oca-arch.com

CONTRACTORS TO CHECK AND VERIFY ALL DIMENSIONS AND LEVELS PRIOR TO COMMENCEMENT OF WORK. ALL COORDINATES, ELEVATIONS OF FINISHES TO BE REFERRED TO THE SPECIFICATIONS, ARCHITECT'S SCHEDULES, ALL BUILDING SPECIFICATIONS, AND RELATED DOCUMENTS, AND THE COPYRIGHT PROPERTY OF THE ARCHITECT. REPRODUCTION OF THE DRAWING, SPECIFICATIONS AND RELATED DOCUMENTS WHOLE OR IN PART IS PROHIBITED WITHOUT THE ARCHITECT'S WRITTEN CONSENT.

|   |              |          |
|---|--------------|----------|
| 1 | ADP COMMENTS | 10/11/22 |
|---|--------------|----------|

|   |                   |          |
|---|-------------------|----------|
| 2 | DP REVISION       | 10/11/23 |
| 1 | DEVELOPMENT POINT | 6/15/22  |

Project:  
**HOSPITAL COMMONS  
LOT A**  
1388 BOUNDARY CRESCENT  
NANAIMO, B.C.

Drawing Title:  
**ELEVATIONS**  
RECEIVED  
DP1277  
2023-OCT-06




21273-111-114  
Scale: 1/8"=1'-0"  
Drawn By:  
Checked By:  
Project Number: 2022  
Date: JAN. 2020  
Drawing Number:

**A03.1**




O.C.A. ARCHITECTURE INC.  
 2724 W. 1st AVENUE, VANCOUVER BC V6K 1H3  
 Tel: 604-408-8970 Email: info@oca-arch.com

CONTRACTORS TO CHECK AND VERIFY ALL DIMENSIONS AND LEVELS PRIOR TO COMMENCEMENT OF WORK. ALL DISCREPANCIES, ERRORS OR OMISSIONS TO BE REPORTED TO THE CLIENT, ARCHITECT IMMEDIATELY. ALL DIMENSIONS, SPECIFICATIONS AND RELATED DOCUMENTS, AND THE COPYRIGHT PROPERTY OF THE ARCHITECT. REPRODUCTION OF THE DRAWING, SPECIFICATIONS AND RELATED DOCUMENTS WHOLE OR IN PART IS PROHIBITED WITHOUT THE ARCHITECT'S WRITTEN CONSENT.

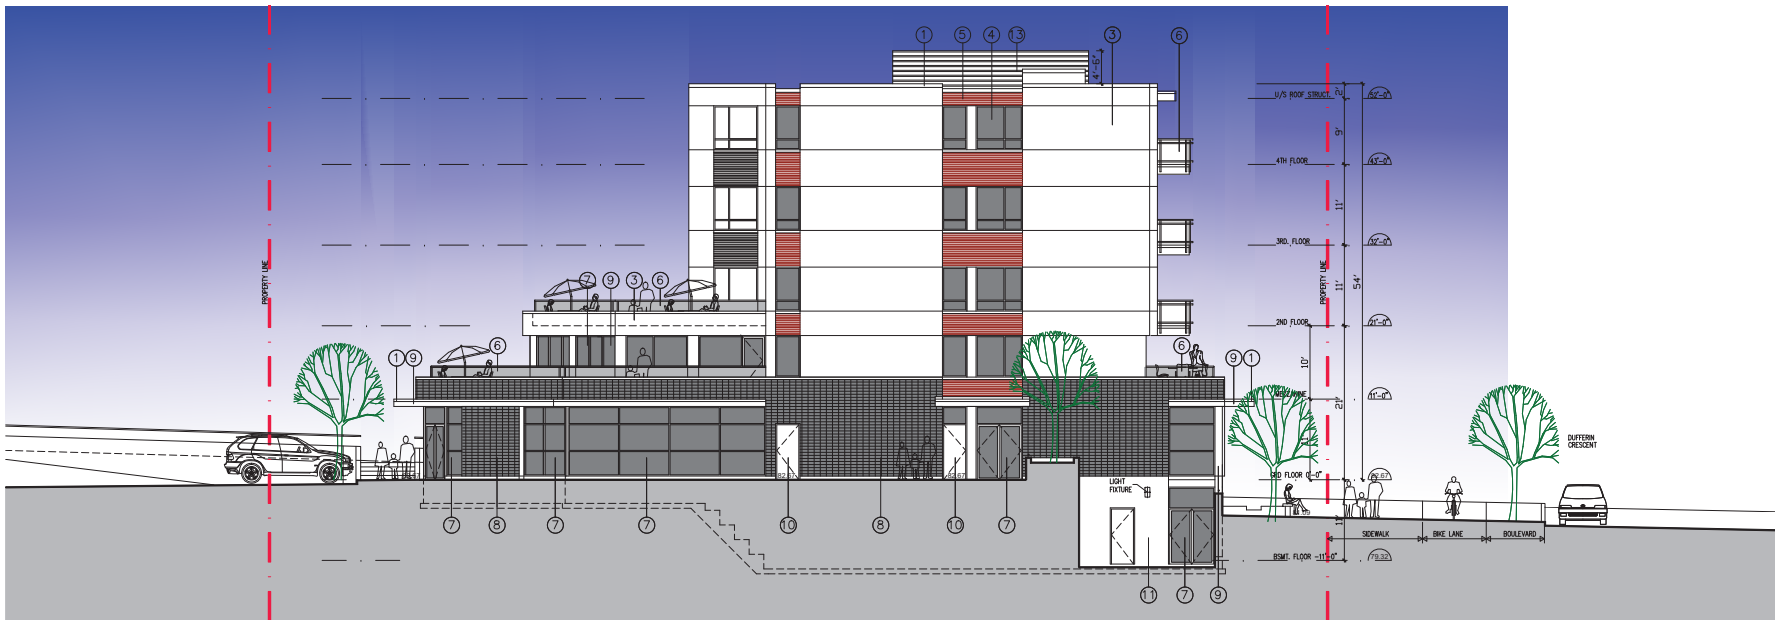

3 EAST ELEVATION - INTERIOR LOT VIEW

|   |              |          |
|---|--------------|----------|
| 1 | ADP COMMENTS | 10/11/23 |
|---|--------------|----------|

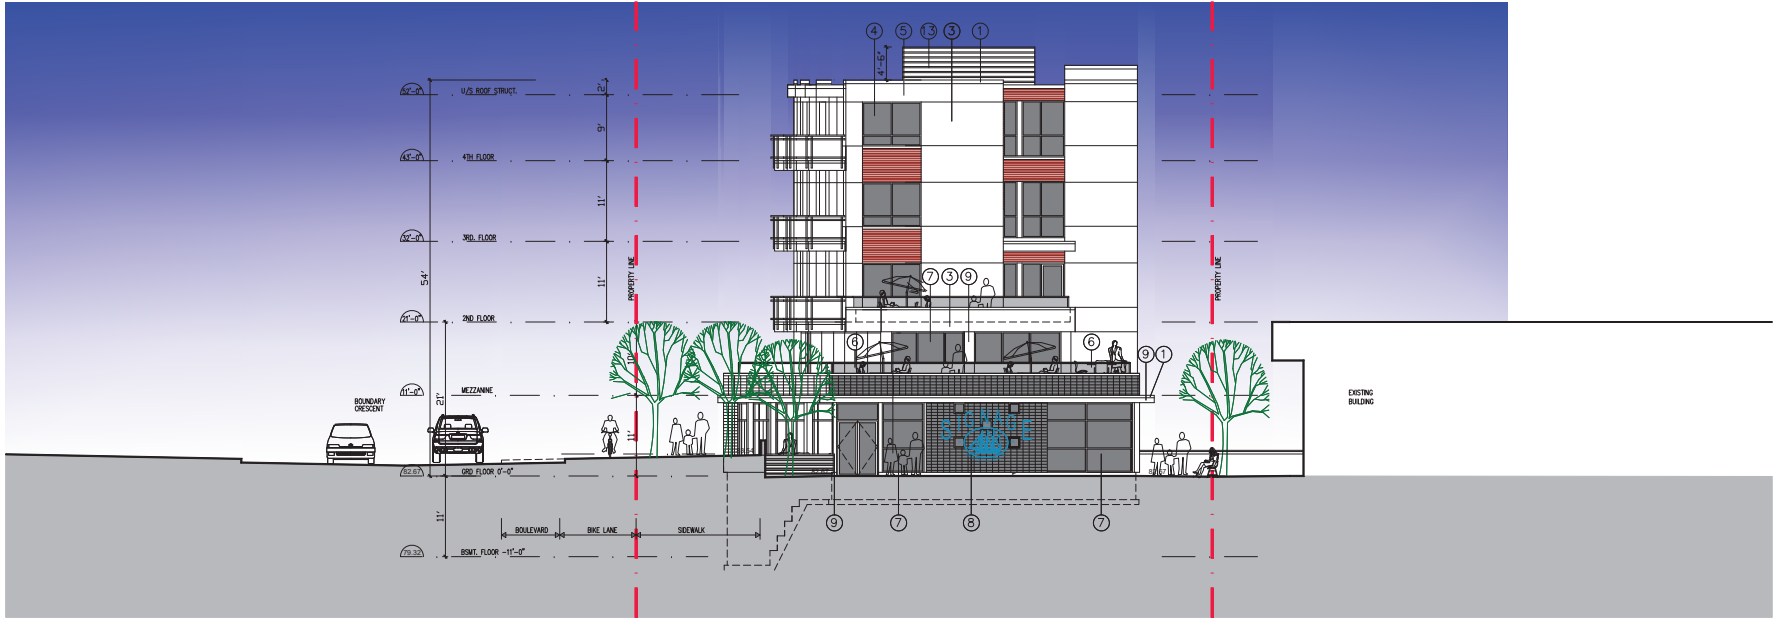

4 SOUTH ELEVATION - INTERIOR LOT VIEW

|   |                    |          |
|---|--------------------|----------|
| 2 | DP PERMITS         | 10/11/23 |
| 1 | DEVELOPMENT PERMIT | 6/10/22  |

Project:  
**HOSPITAL COMMONS LOT A**  
 1388 BOUNDARY CRESCENT  
 NANAIMO, B.C.

Drawing Title:  
**ELEVATIONS**  
 RECEIVED  
 DP1277  
 2023-OCT-06



21073-114-114  
 Scale: 1/8"=1'-0"  
 Drawn By:  
 Checked By:  
 Project Number: 2022  
 Date: JAN. 2020  
 Drawing Number:


**A03.2**




O.C.A. ARCHITECTURE INC.  
 2724 W. 1st AVENUE, VANCOUVER BC V6K 1H3  
 Tel.: 604-408-8970 Email: info@oca-arch.com

CONTRACTORS TO CHECK AND VERIFY ALL DIMENSIONS AND LEVELS PRIOR TO CONSTRUCTION AND WITH ALL INTERFERENCES AND ADJUSTMENTS TO BE REPORTED TO THE ARCHITECT IMMEDIATELY. ALL DIMENSIONS, SPECIFICATIONS AND RELATED DOCUMENTS ARE THE COPYRIGHT PROPERTY OF THE ARCHITECT. REPRODUCTION OF THE DRAWING, SPECIFICATIONS AND RELATED DOCUMENTATION WHILE OR IN PART IS PROHIBITED WITHOUT THE ARCHITECT'S WRITTEN CONSENT.


|   |              |         |
|---|--------------|---------|
| 1 | ADD COMMENTS | 10/4/23 |
|---|--------------|---------|

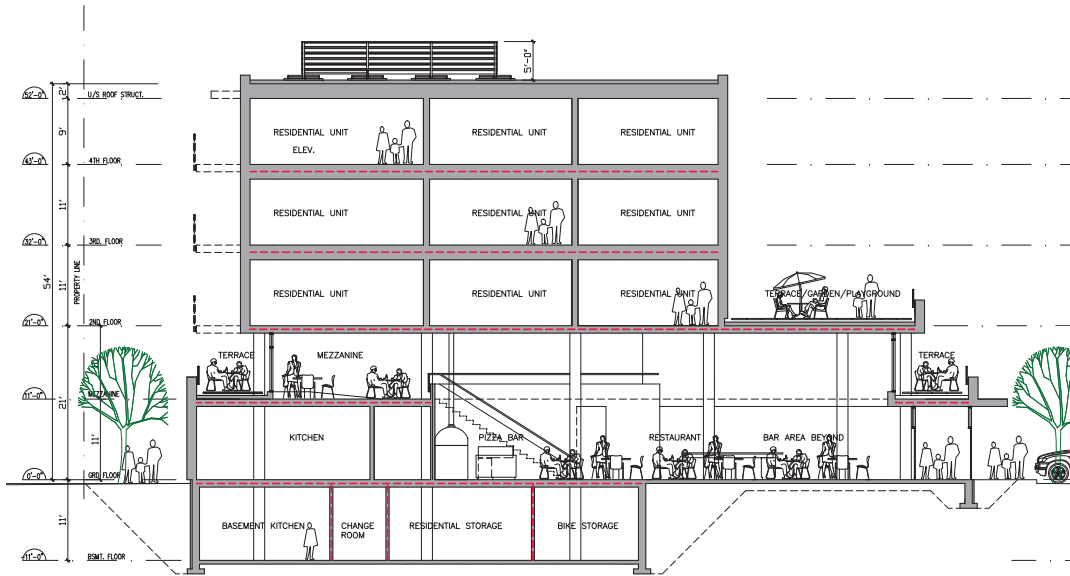

1 BUILDING SECTION

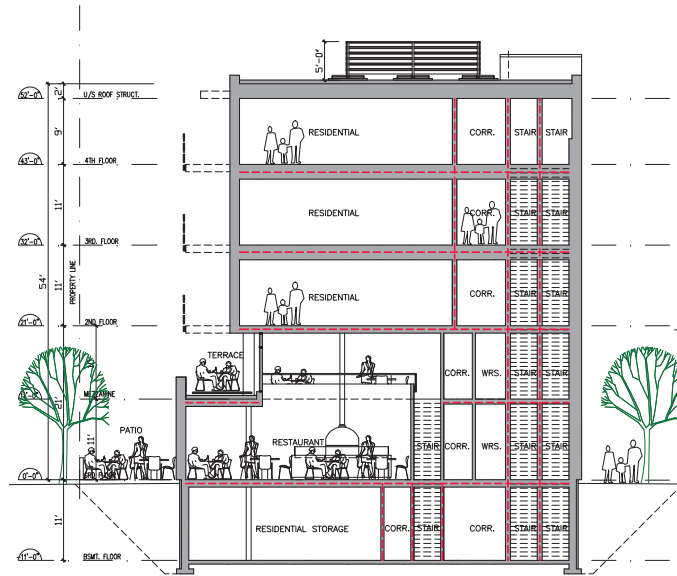

2 BUILDING SECTION

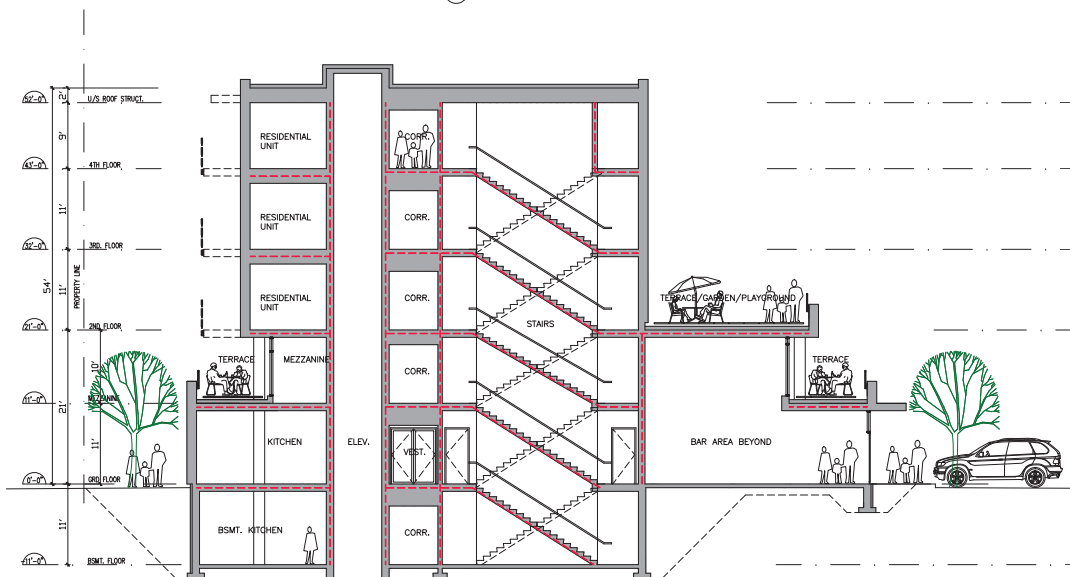

3 BUILDING SECTION



- EXTERIOR MATERIAL FINISHES:
1. PRE-FIN. METAL FLASHING
  2. ANODIZED ALUMINUM
  3. ANODIZED ALUMINUM
  4. ANODIZED ALUMINUM
  5. ANODIZED ALUMINUM
  6. ANODIZED ALUMINUM
  7. ANODIZED ALUMINUM
  8. ANODIZED ALUMINUM
  9. ANODIZED ALUMINUM
  10. ANODIZED ALUMINUM
  11. ROOF TOP HVAC SCREENING
- COLORS:
- CHARCOAL  
 NIGHT GREY  
 LIGHT GREY/WHITE  
 WHITE  
 SCHE  
 CLEAR ANODIZED  
 CHARCOAL  
 CLEAR ANODIZED  
 CHARCOAL  
 WHITE

|   |                    |         |
|---|--------------------|---------|
| 2 | DP REVISION        | 10/4/23 |
| 1 | DEVELOPMENT PERMIT | 8/10/23 |

Project:  
**HOSPITAL COMMONS**  
**LOT A**  
 1588 BOUNDARY CRESCENT  
 NANAIMO, B.C.

Drawing Title:  
**BUILDING SECTIONS & MATERIALS**

RECEIVED  
 DP# 2772  
 2023-OCT-06



Scale: 1/8"=1'-0"  
 Drawn By:  
 Checked By:  
 Project Number: 2022  
 Date: JUN. 2020  
 Drawing Number:

**A04.1**