



ATTACHMENT C SITE AND PARKING PLANS

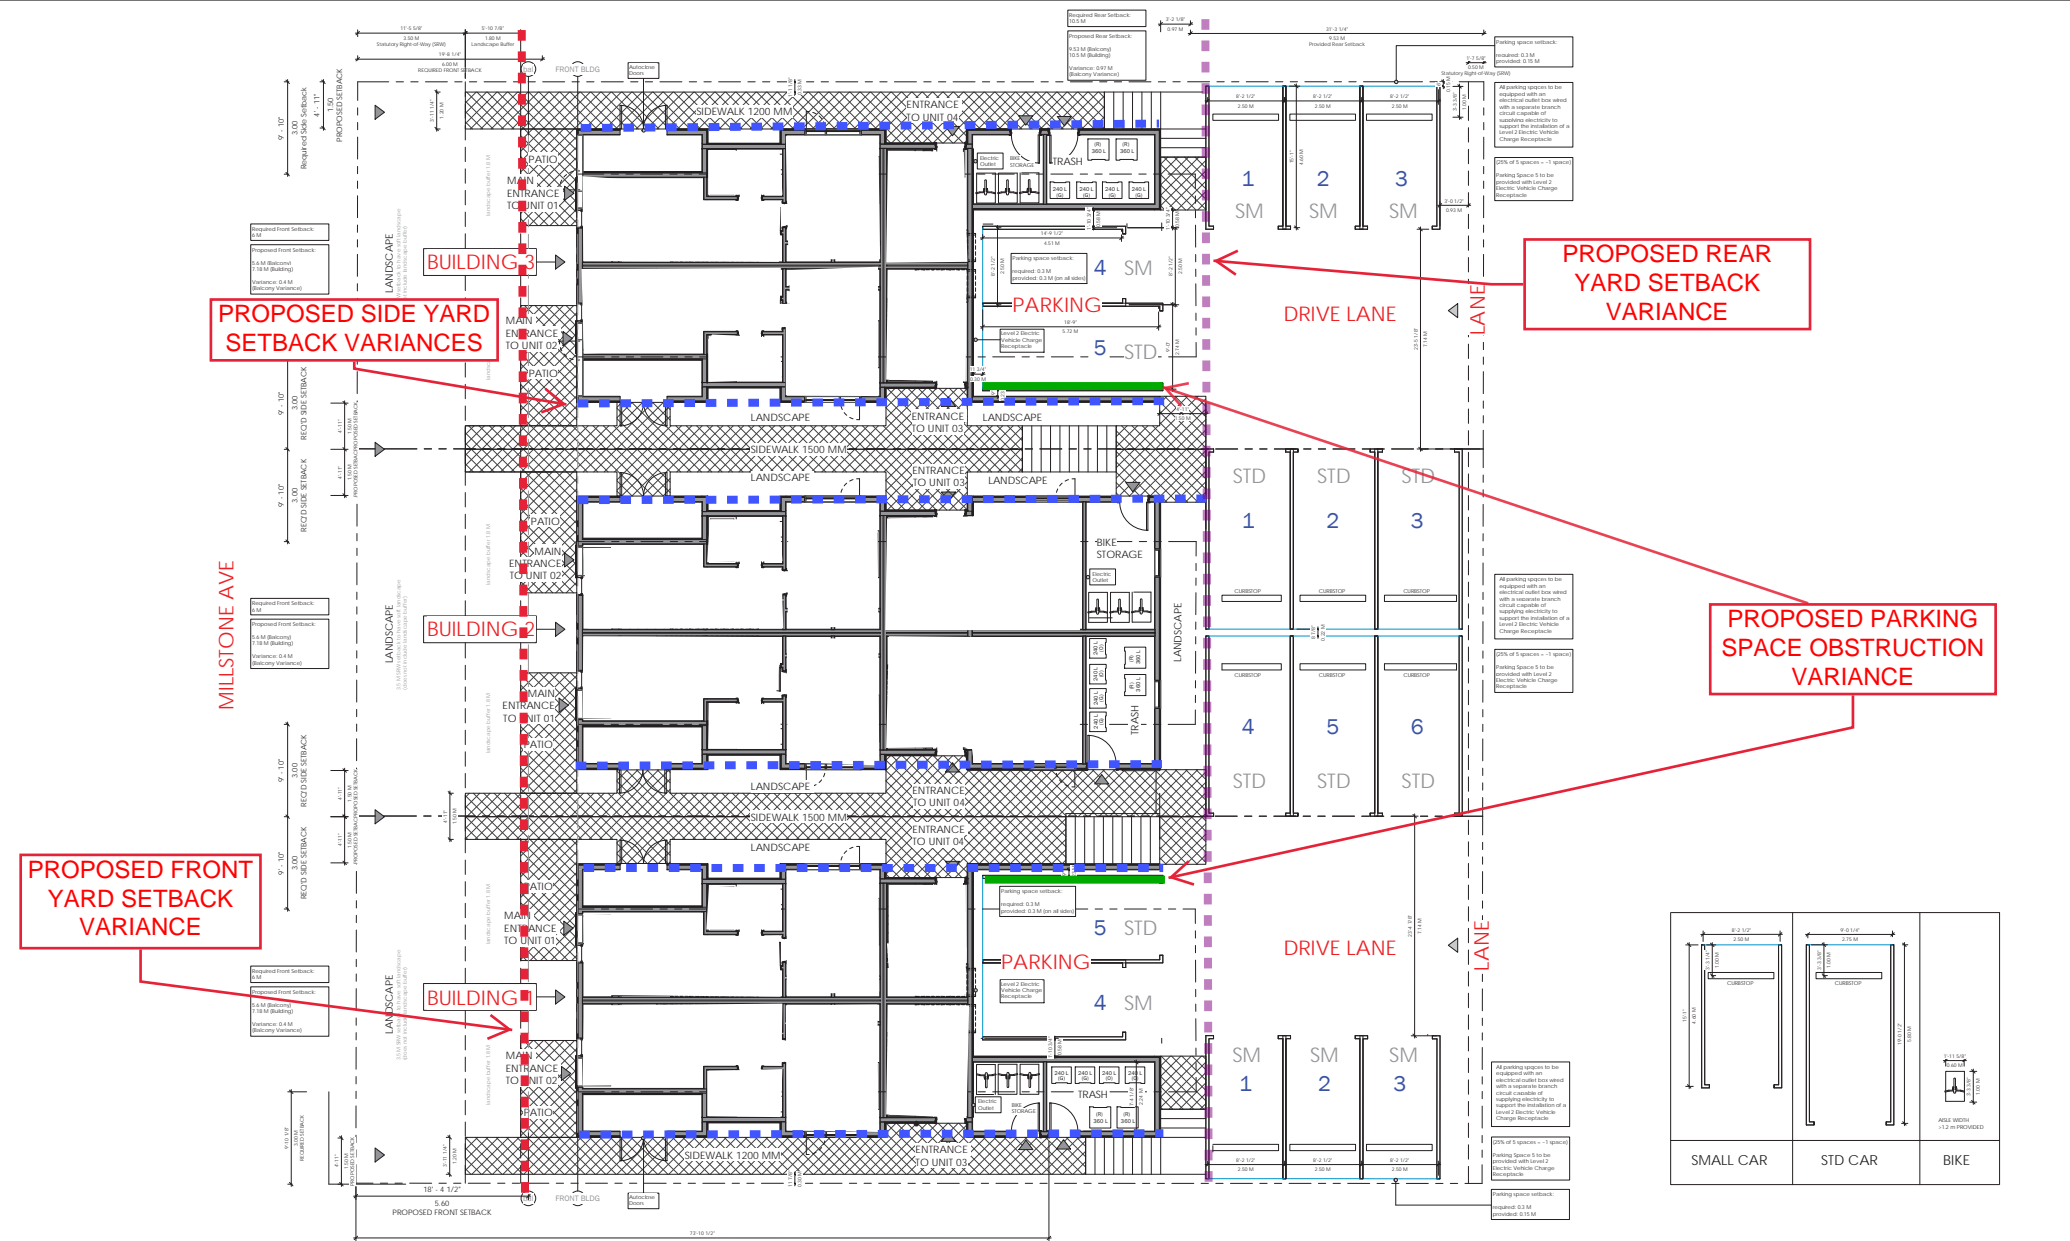

JOYCE REID TROOST ARCHITECTURE
 2515 GLENAYR DRIVE
 NANAIMO, BC V9S 3R9
 joyce@rtarchitecture.com
 250.714.8749
 rtarchitecture.com

THE DRAWINGS, DESIGN IDEAS AND
 FEASIBILITY OF CONSTRUCTION INDICATED
 HEREON ARE THE SOLE PROPERTY OF
 JOYCE REID TROOST ARCHITECTURE. ALL
 COMMERCIAL COPY AND PROPERTY RIGHTS
 ARE EXPRESSLY RESERVED. THEY ARE NOT
 TO BE REPRODUCED, COPIED, REPRODUCED,
 OR USED FOR ANY PURPOSES WITHOUT THE
 WRITTEN EXPRESS PERMISSION OF
 JOYCE REID TROOST ARCHITECTURE. THE
 DESIGN SHALL BE THE PROPERTY OF
 JOYCE REID TROOST ARCHITECTURE.
 REID TROOST ARCHITECTURE IS RESPONSIBLE.

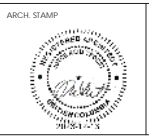

MILLSTONE
 404 (406) MILLSTONE AVE
 NANAIMO, BC

CLIENT
 Sun Porch Homes Ltd.

REV. DATE	NUMBER	DESCRIPTION
22-07-21	1	ISSUE FOR DP
27-09-22	2	Rev 01
29-04-23	3	CL Update
25-05-23	4	CL Response Update
08-12-23	5	CL Response Update 3

DATE MAY 12, 2022
 SCALE 1:75
RECEIVED
DP 1281
2023-DEC-15
 CURTIS PLANNING
 DRAWN BY JRT

SITE PLAN - 3 SITES
A100