



# ATTACHMENT D BUILDING ELEVATIONS AND DETAILS

MATERIAL LEGEND

- 01 White Windows
- 02 GENTEK Shingles Siding Storm
- 03 GENTEK Vinyl Lap Siding Sage
- 04 GENTEK Trim White
- 05 Board & Batton Iron Ore
- 06 Door Wood Finish

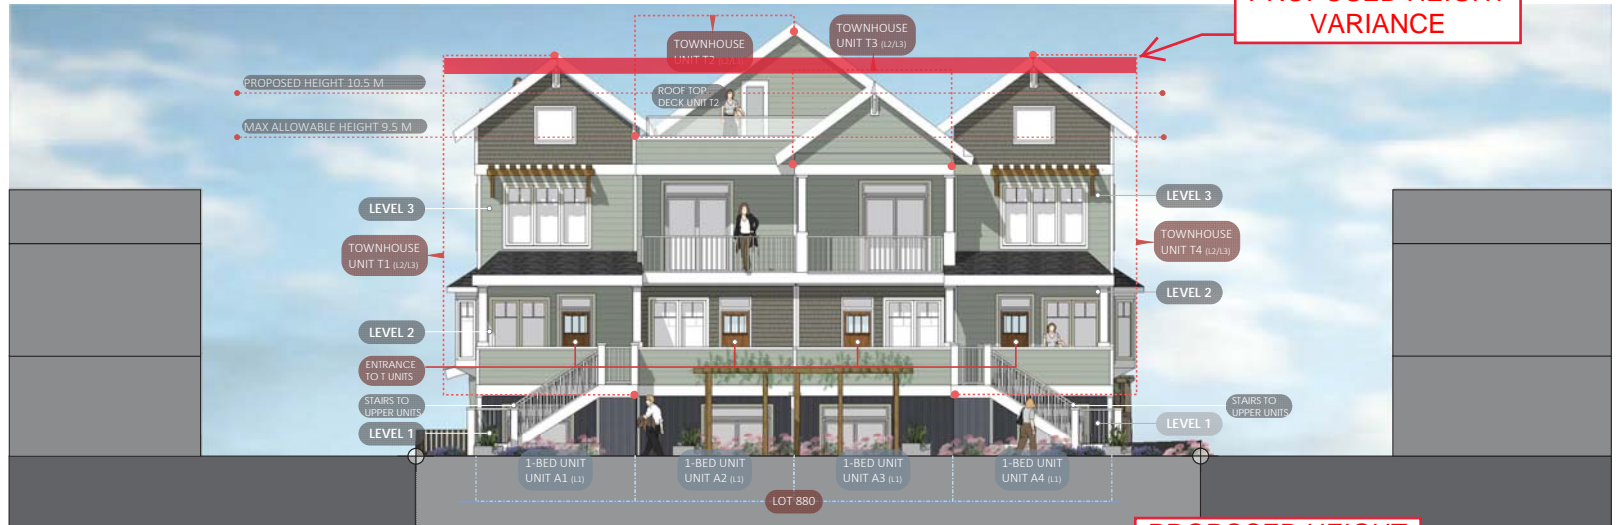

FRONT ELEVATION | SOUTH EAST ELEVATION | MULTIPLEX | FROM HECATE STREET | Scale 1/8" = 1' |

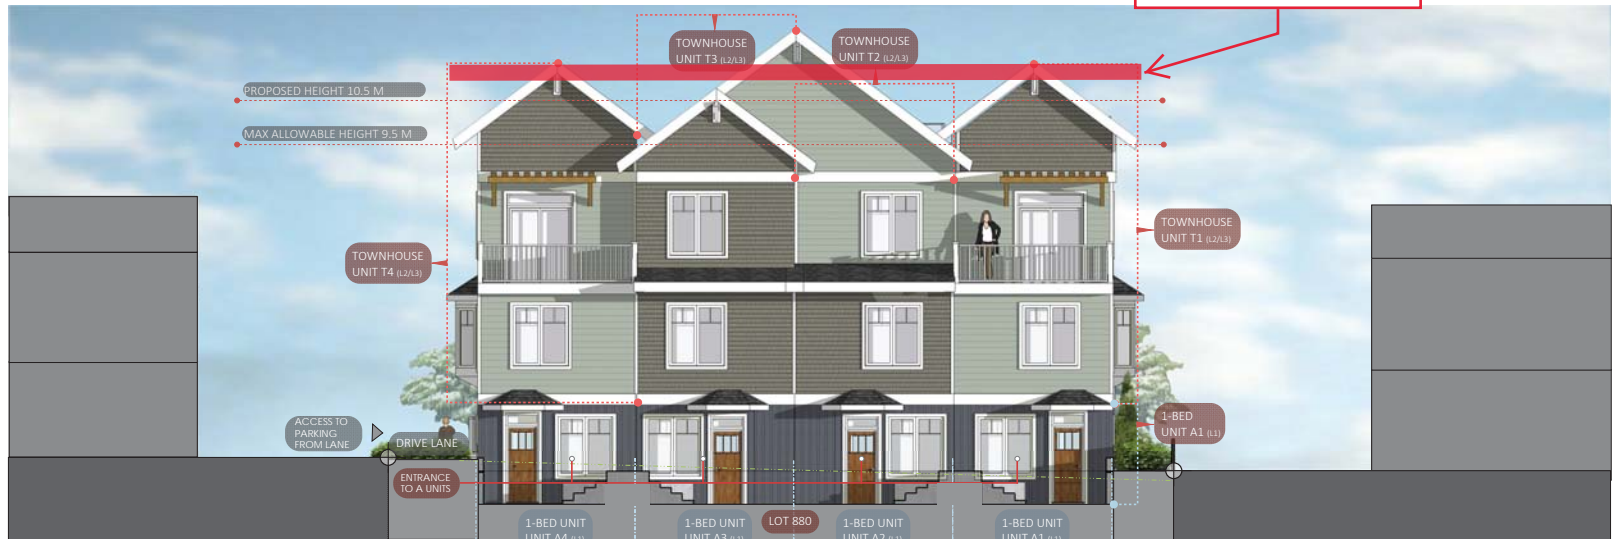

NORTH WEST ELEVATION | MULTIPLEX | FROM PARKING AREA | Scale 1/8" = 1' |

PROPOSED HEIGHT VARIANCE

PROPOSED HEIGHT VARIANCE

**JOYCE REID TROOST ARCHITECTURE**  
 2515 GLENAYR DRIVE  
 NANAIMO, BC V9S 3R9  
 joyce@jrtarchitecture.com  
 250.714.8749  
 jrtarchitecture.com

THE DRAWINGS, DESIGN IDEAS AND FEATURES OF CONSTRUCTION EXPRESSED HEREIN ARE THE EXCLUSIVE PROPERTY OF JOYCE REID TROOST ARCHITECTURE. ALL COMMON COPY AND PROPERTY RIGHTS ARE EXPRESSLY RESERVED. THEY ARE NOT TO BE REPRODUCED, COPIED, REPRODUCED, OR USED FOR ANY PURPOSES WITHOUT THE WRITTEN CONSENT OF JOYCE REID TROOST ARCHITECTURE. IN THE EVENT OF ANY UNAUTHORIZED USE OF THESE PLANS BY A THIRD PARTY, THE THIRD PARTY SHALL NOT HOLD JOYCE REID TROOST ARCHITECTURE RESPONSIBLE.




**880 HECATE TOWNHOMES**  
 880 HECATE STREET, NANAIMO, BC

CLIENT: Sun Porch Homes Ltd.


REV DATE	NUMBER	DESCRIPTION
2023-06-20	01	ISP
2023-08-01	02	CL RESPONSE
2023-11-15	03	CL RESPONSE 2

DATE: JAN 15, 2023  
 SCALE: SEE DRAWING  
**RECEIVED**  
**DP1299**  
**2023-DEC-15**  
 DRAWN BY: JRT

ELEVATIONS  
**A200**

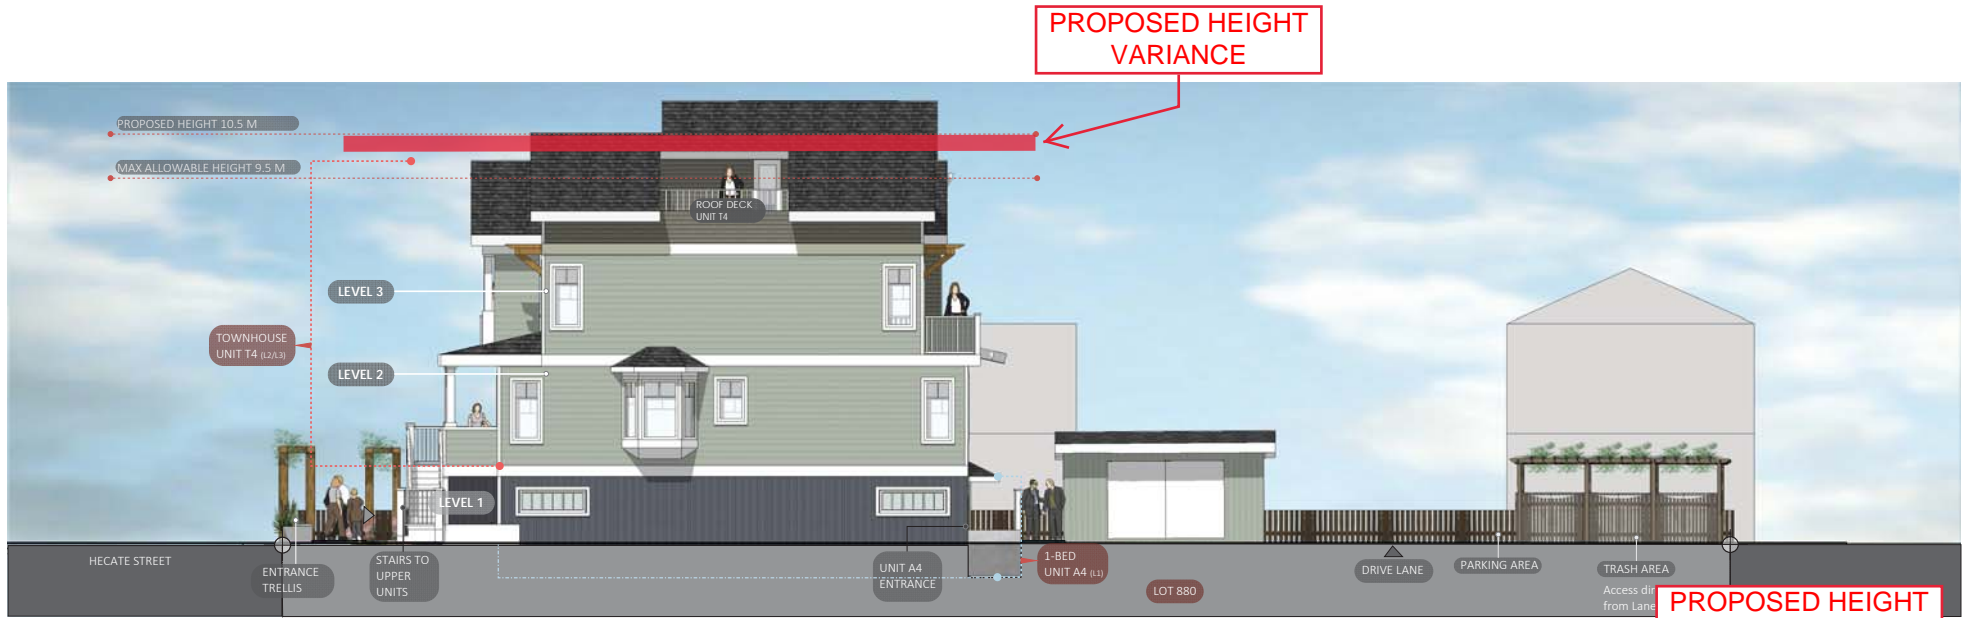


NORTH EAST ELEVATION | MULTIPLEX | SIDE ELEVATION | Scale 1/8" = 1' |

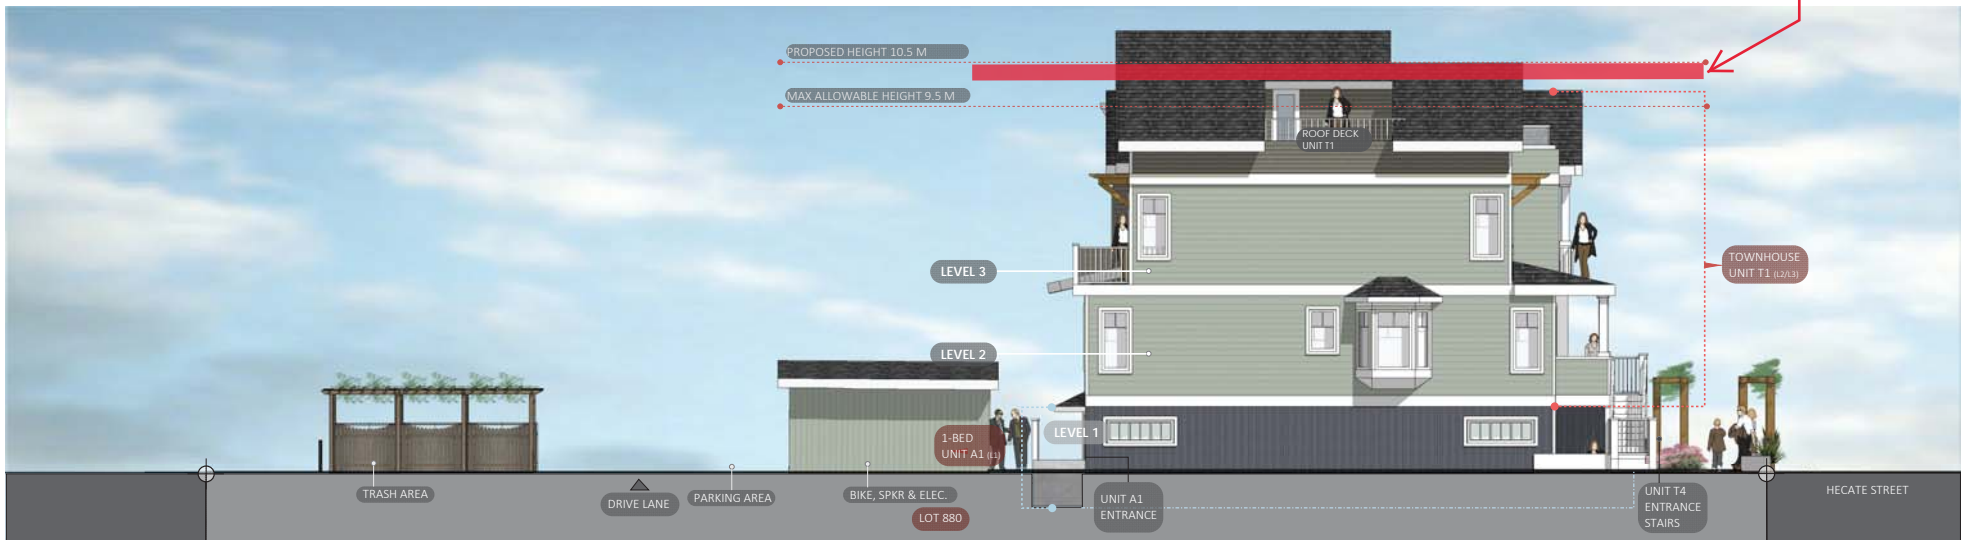

SOUTH WEST ELEVATION | MULTIPLEX | SIDE ELEVATION | Scale 1/8" = 1' |

**JOYCE REID TROOST ARCHITECTURE**  
 2515 GLENAYR DRIVE  
 NANAIMO, BC V9S 3R9  
 joyce@jrtarchitecture.com  
 250.714.8749  
 jrtarchitecture.com

THE DRAWINGS, DESIGN IDEAS AND FEATURES OF CONSTRUCTION EXPRESSED HEREIN ARE THE EXCLUSIVE PROPERTY OF JOYCE REID TROOST ARCHITECTURE. ALL COMMERCIAL COPY AND PROPERTY RIGHTS ARE EXPRESSLY RESERVED. THEY ARE NOT TO BE REPRODUCED, COPIED, REPRODUCED, OR USED FOR ANY PURPOSES WITHOUT THE WRITTEN CONSENT OF JOYCE REID TROOST ARCHITECTURE. IN THE EVENT OF ANY UNAUTHORIZED USE OF THESE PLANS BY A THIRD PARTY, THE THIRD PARTY SHALL NOT HOLD JOYCE REID TROOST ARCHITECTURE RESPONSIBLE.

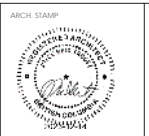

**880 HECATE TOWNHOMES**  
 880 HECATE STREET, NANAIMO, BC

CLIENT  
 Sun Porch Homes Ltd.

REV DATE	NUMBER	DESCRIPTION
2023-06-20	01	CP
2023-08-01	02	CL RESPONSE
2023-10-15	03	CL RESPONSE 2

DATE: JAN 15, 2023  
 SCALE: SEE DRAWING  
 DRAWN BY: JRT

ELEVATIONS  
**A201**