

U R B A N
S O L U T I O N S
ARCHITECTURE
LIMITED

Copyright reserved
Everything shown hereon for use on this project only and
may not be reproduced without the Architect's written
permission and unless the reproduction carries their
name.

3	Issue for Comp. Letter	2024.01.02
No.	Description	Date

PROJECT:

Nicol and Needham
Rental

Nanaimo, BC

PROJECT NO.: 20230100

CONSULTANTS:

MRM

DRAWN BY:

FILE NO.:

2024.01.02

DATE: _____

$$3/32'' = 1'-0''$$

TITEL:

Site Plan


SHEET NO.:

REVISION:

A-0.5

3

RECEIVED
RA491
2024-JAN-15
Current Planning

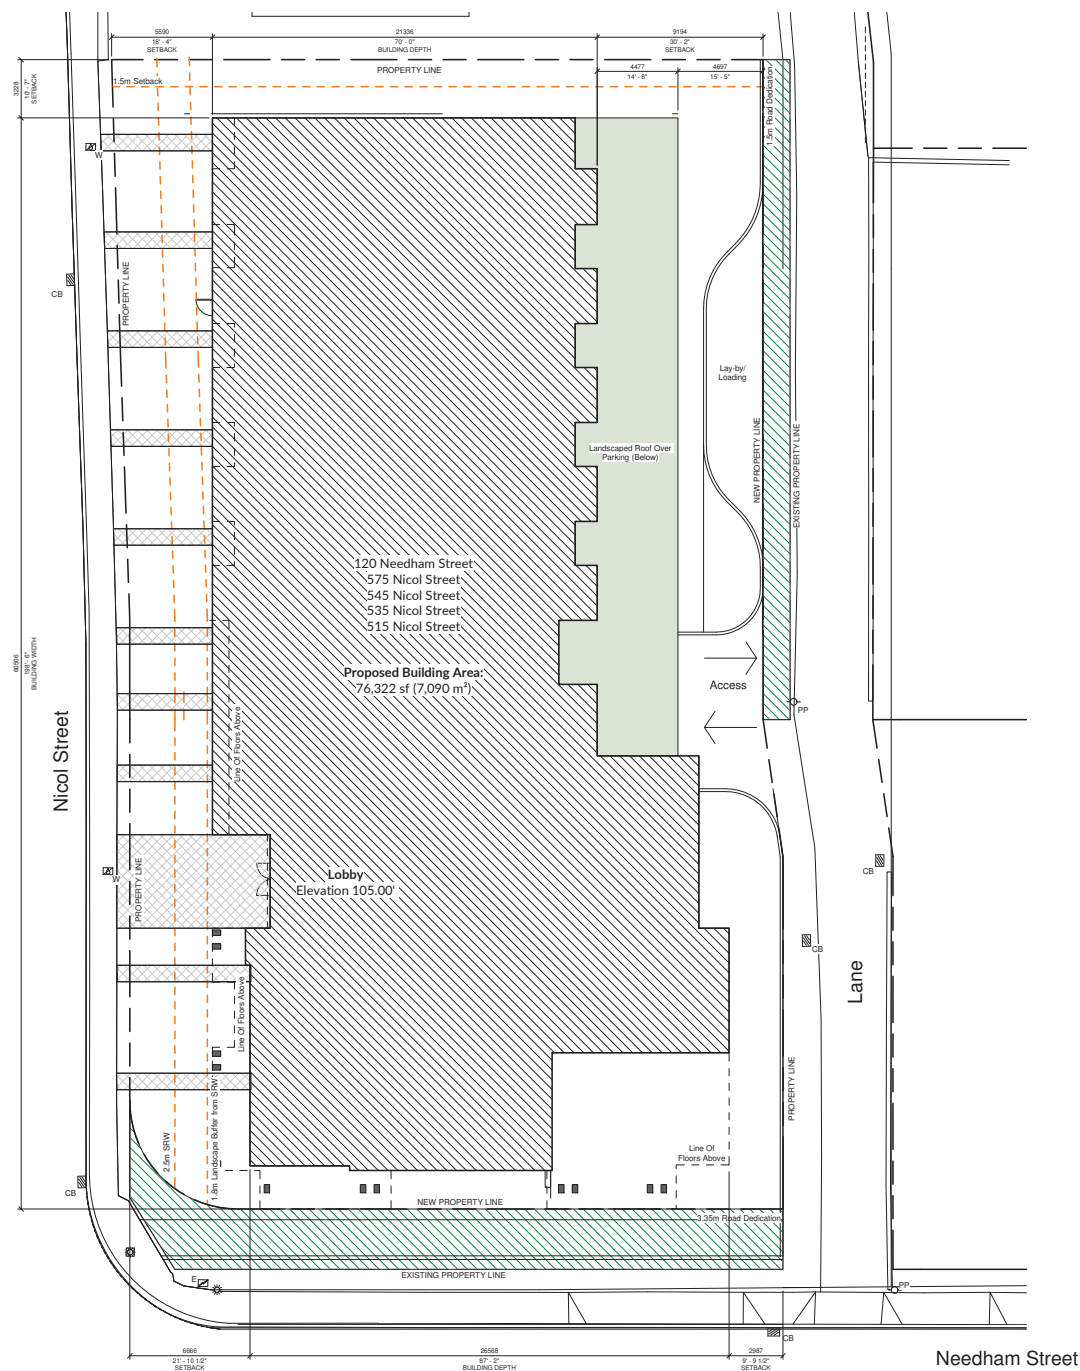

1 Site
3/32" = 1'-0"