


# ATTACHMENT F LANDSCAPE PLANS AND DETAILS

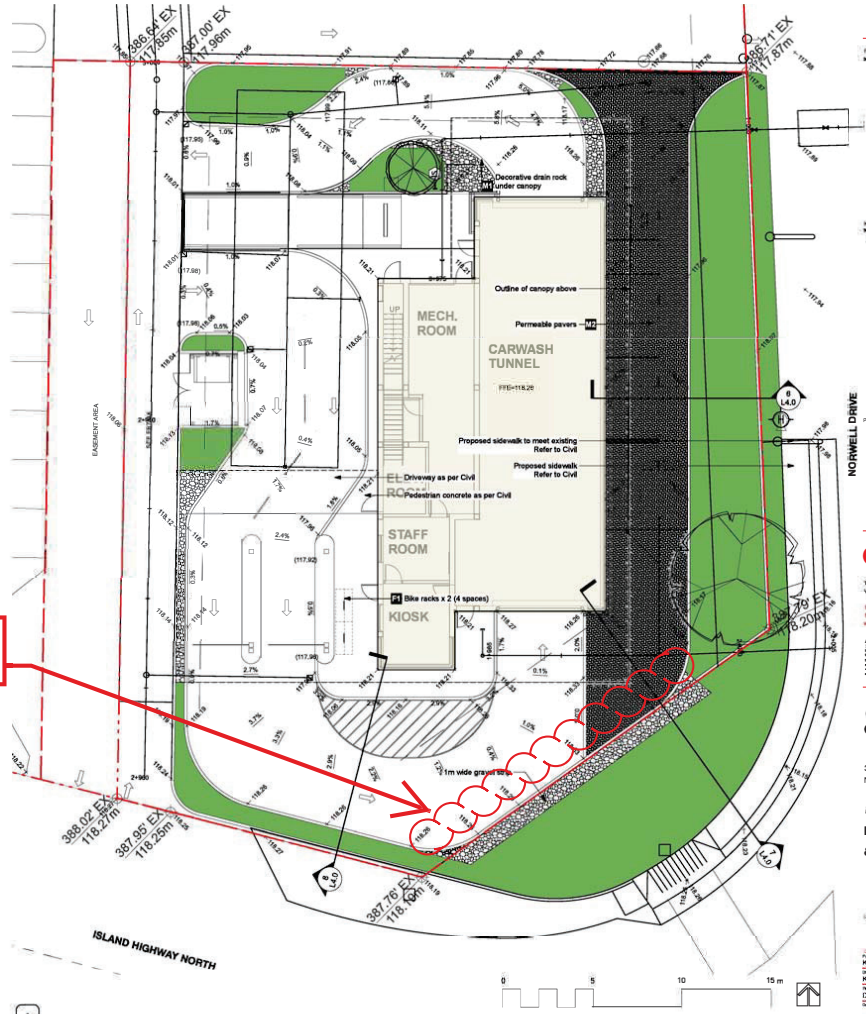

Proposed Landscape Buffer Variance

**MATERIALS AND FINISHINGS**

NO.	DESCRIPTION	SIZE	COLOR	MATERIAL	MODEL	MANUFACTURER	QTY	NOTES
01	PERMEABLE PAVERS	24x18x30	Grey	Stone	M 1815-0000-0001	Granite		Decorative
02	PERMEABLE PAVERS	24x18x30	Grey	Stone	M 1815-0000-0001	Granite		Decorative
NOTE: IN THE EVENT OF A DISCREPANCY BETWEEN THE SITE FINISHING, MATERIALS AND LIGHTING SCHEDULE QUANTITIES AND THE LANDSCAPE PLAN, THE LANDSCAPE PLAN SHALL PRECEDENCE.

**eta** landscape architecture

1080 West 10th Avenue  
Vancouver, BC, Canada, V6J 1G6  
1 (604) 683-1336  
1 (604) 683-1338  
www.eta.ca

**Car Wash**

3180 Island Highway North  
Nanaimo

Drawing Title  
**Landscape Materials & Grading Plan**

**RECEIVED**  
DP1324  
2023-NOV-17

Scale: 1:100

Interim Landscape Area

Revised: No. Date Revision Notes

Drawn: No. Date Revision Notes  
A. 2023-11-16

eta

1800 West 20th Avenue  
Vancouver, BC, Canada, V6L 1K4

Project: Car Wash

3180 Island Highway North  
Nanaimo

Landscape  
Planting Plan

RECEIVED  
DP1324  
2023-NOV-17

Scale: 1:100  
L2.0

PLANT PALETTE



PLANT LIST	ID	Latin Name	Common Name	Spacing	Size	Notes	Attributes
1	Ber	Betula papyrifera	River Birch	4m x 4m	10m x 10m	Plant in Row	W, S, E, W
2	Rug	Rosa rugosa	Rugosa Rose	2m x 2m	3m x 3m	Plant in Row	W, S, E, W
3	Blac	Xanthoxanthum	Black-eyed Susan	2m x 2m	3m x 3m	Plant in Row	W, S, E, W
4	Maid	Miscanthus sinensis	Maiden Grass	2m x 2m	3m x 3m	Plant in Row	W, S, E, W
5	Autu	Sedum spectabile	Autumn Stonecrop	2m x 2m	3m x 3m	Plant in Row	W, S, E, W
6	Russ	Salvia rosmarinifolia	Russian Sage	2m x 2m	3m x 3m	Plant in Row	W, S, E, W
7	Dwarf	Arctostaphylos uva-ursi	Dwarf Strawberry Madrone	2m x 2m	3m x 3m	Plant in Row	W, S, E, W
8	Mock	Philadelphus coronarius	Mock Orange	2m x 2m	3m x 3m	Plant in Row	W, S, E, W



Scale: 1:100