



ATTACHMENT D BUILDING ELEVATIONS

DRAWN BY: DIRKSON DESIGN SERVICES
- COPYRIGHT 2023 - DIRKSON DESIGN SERVICES - DO NOT COPY -

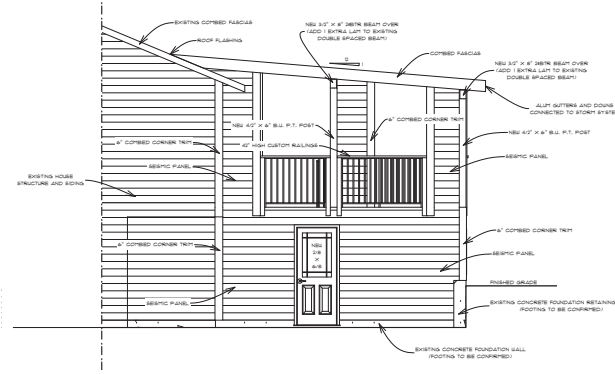

NORTH ELEVATION
1/4" = 1'-0"

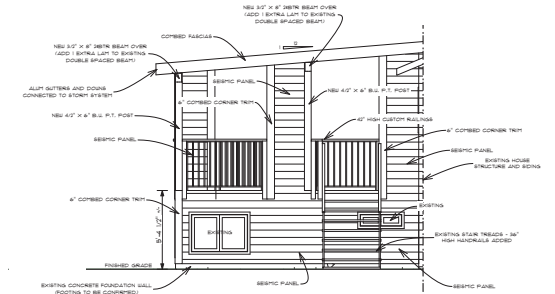

SOUTH ELEVATION
1/4" = 1'-0"



REAR (WEST) ELEVATION
1/4" = 1'-0"

110TT9.signed
1' = 1'-0"

RECEIVED
DVP465
2024-APR-29
CLIENT RECEIVED

NO	DATE	REVISIONS

DIRKSON DESIGN SERVICES

 1401 HAYDEN DRIVE
 ARMSTRONG, B.C.
 V0E 1S1
 TEL: (250) 646-8884
DESIGNERS
PLANNERS

DESIGNER SEAL

CONSULTANT LOGO

CONSULTANT SEAL

SCALE
AS NOTED
DRAWN
RON
CHECKED
DATE
FEB 15 2024

PROJECT
NEW REAR DECK
WORK/COMPLETION
FOR LOT 116
HAIDA TRAIL
NANAIMO, BC

CLIENT
ASTER
PROJECT NO.
TT8-214-4812

SHEET TITLE
NORTH ELEVATION,
SOUTH ELEVATION,
REAR (WEST)
ELEVATION,
110TT9.signed

SHEET NO.
A - 2