


ATTACHMENT C SITE AND PARKING PLANS

SRW FOR SANITARY SEWER

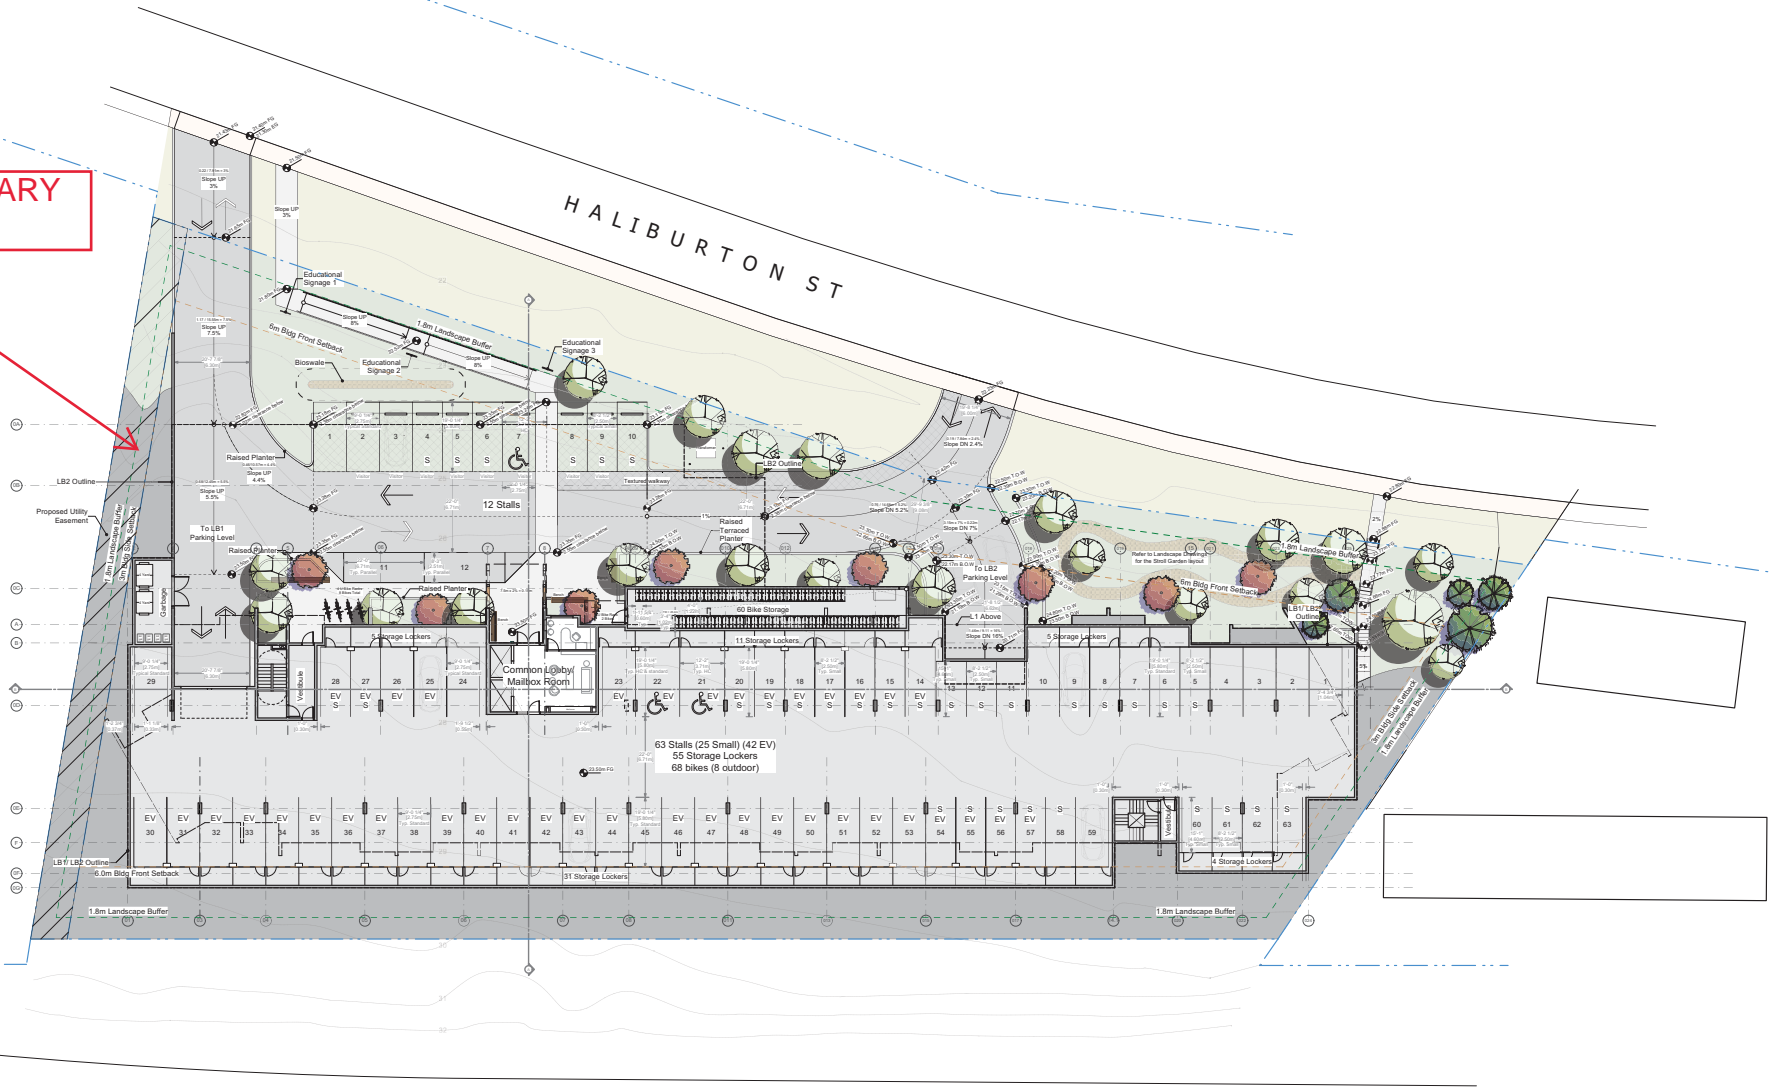


ISLAND HIGHWAYS

1 LB1 Floor Plan
Scale: 1/16" = 1'-0"

RECEIVED
DP1315
2024-JUL-19
Current Planning



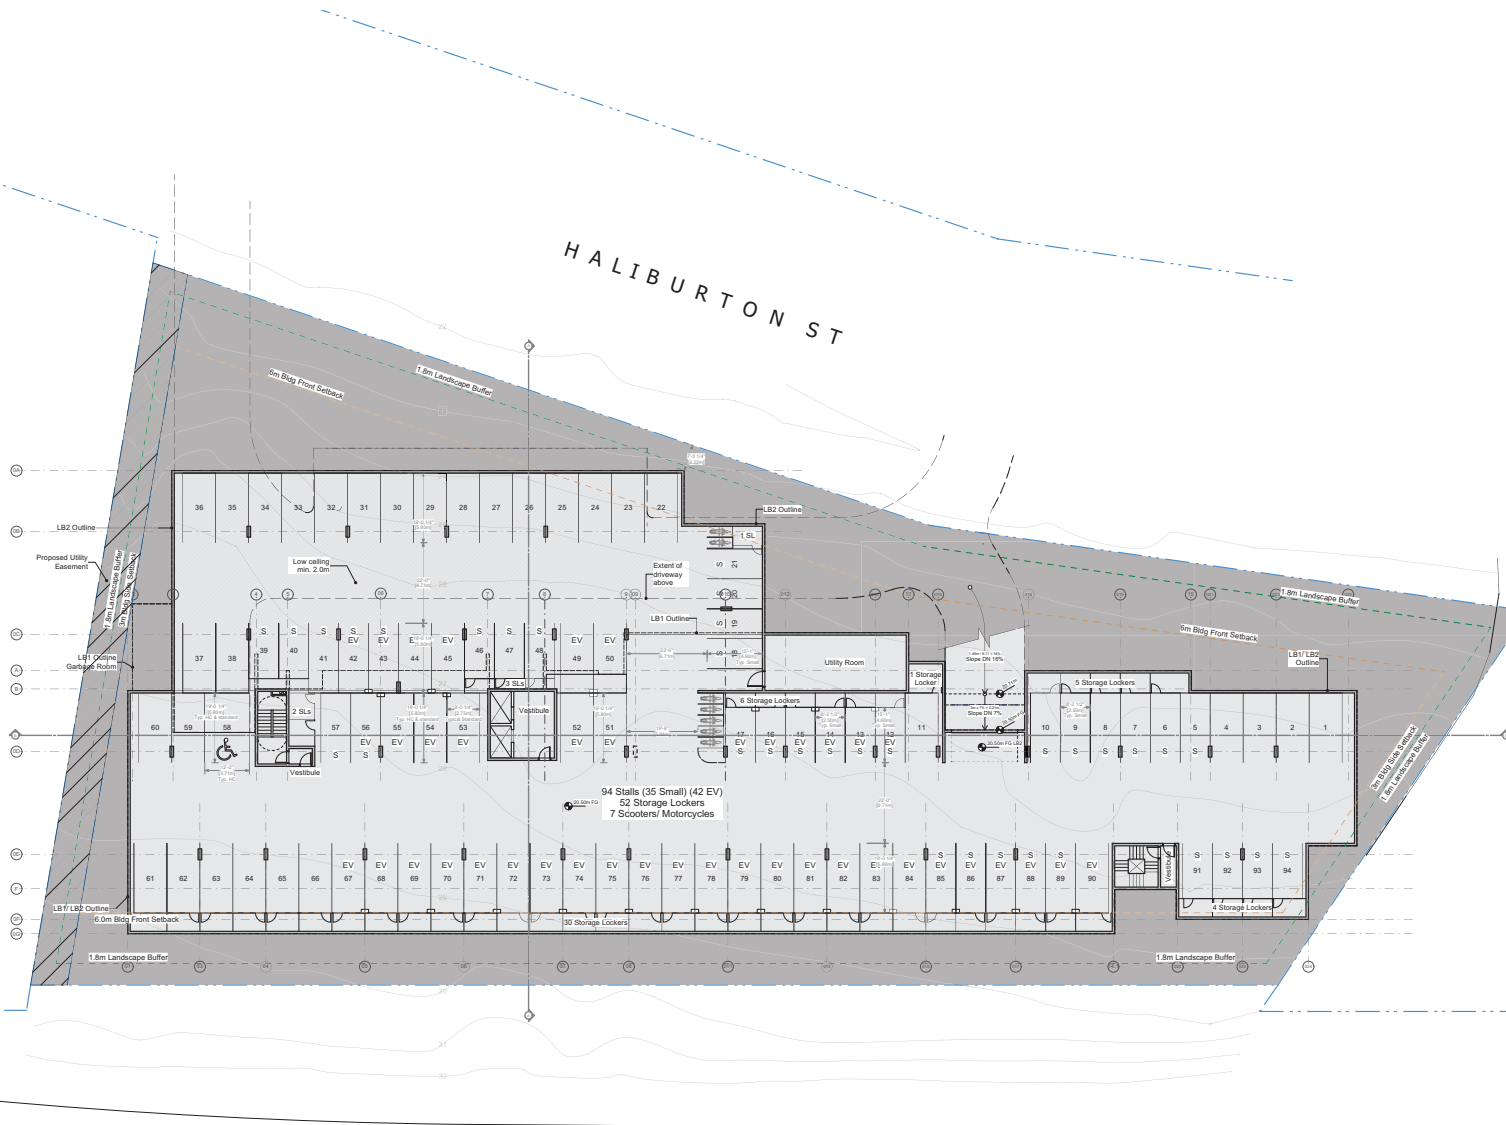

ISLAND HIGHWAYS

1 LB2 Floor Plan
Scale: 1/16" = 1'-0"

RECEIVED
DP1315
2024-JUL-19
Current Planning

