

ATTACHMENT C BUILDING ELEVATIONS AND MATERIALS

MATTHEW T. HANSEN
architect


1572 Kilmer Road
North Vancouver, B.C. V7K 5B4
E: mhansen@mtharchitect.ca
T: 604-983-3723
C: 604-971-2203

Copyright reserved.

This drawing and design are and shall at all times remain the exclusive property of Matthew T. Hansen Architect and cannot be used or reproduced without written consent. Where dimensions shall have precedence over scaled dimensions. Contractor shall verify and shall be responsible for all dimensions and conditions on the job and the Architect shall be informed of any variations from the dimensions and conditions as shown on this drawing.



1 WEST ELEVATION
SCALE: 1/8 = 1'-0"

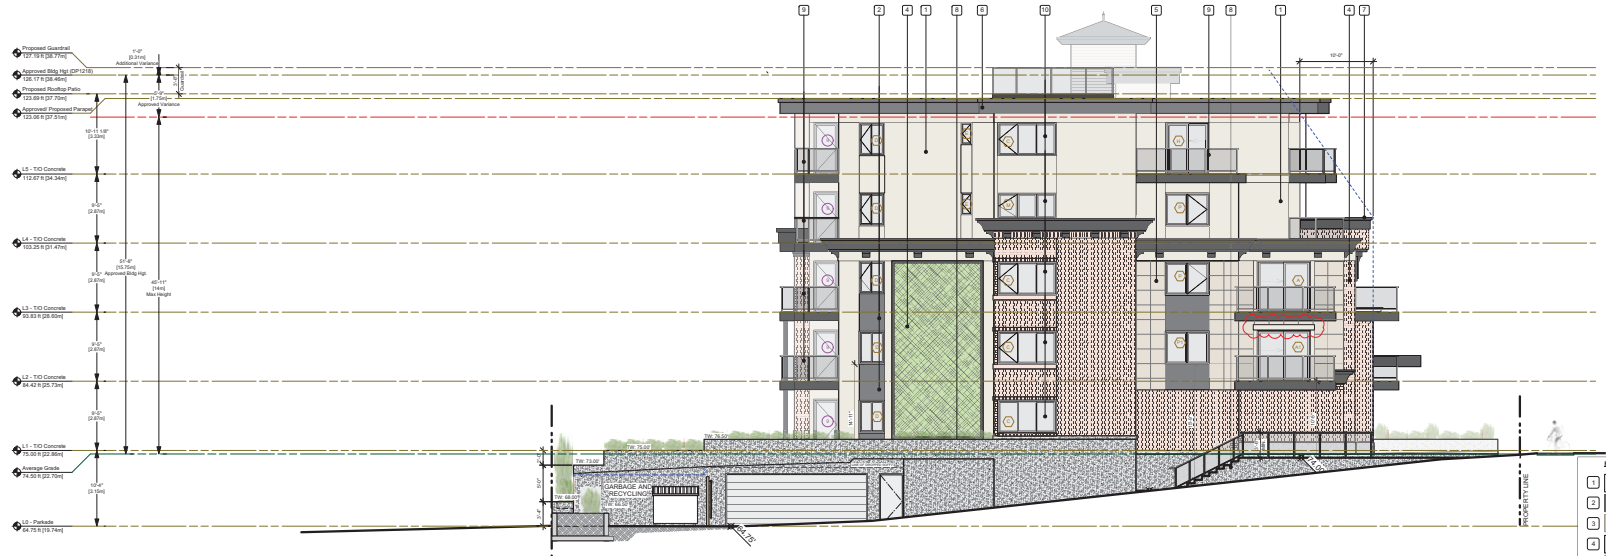

2 NORTH ELEVATION
SCALE: 1/8 = 1'-0"

NOTE:
1. DIMENSIONS WITHIN UNITS ARE TYPICAL UNLESS NOTED OTHERWISE

FINISHING MATERIAL LEGEND:

1	HARDI PANEL (LIGHT)
2	HARDI PANEL (DARK)
3	HARDI PANEL (MED)
4	BRICK VENEER
5	GRANITE TILE
6	FLAT ROOF (MED. GREY)
7	FLAT ROOF (BRONZE)
8	FINISHED CONCRETE
9	GLASS RAILING
10	VINYL WINDOW
11	HARDI SIDING

RECEIVED
DP1358
2024-SEP-19
CUTLER PLANNING

LUMINA
41 & 45 Haliburton Street, Nanaimo, BC
Legal Description: Lots 3 and 4, Block 6, Section 1, Nanaimo District, Plan 594

No.	Date	Issue Notes
01	Jan. 13, 2021	DP Submission
02	May. 10, 2021	Design Panel Reply
03	Sept. 21, 2021	Comprehensive Letter Reply
04	Nov. 10, 2021	Council Review
05	Nov. 22, 2021	Council Review Reply
06	Dec. 28, 2021	BP Submissions
07	Jun. 07, 2022	BP Revisions
08	Sept. 09, 2022	Issue for Review
09	Oct. 17, 2022	Issue for Tender
10	Dec. 22, 2022	City of Nanaimo Reply
11	Apr. 22, 2024	Alternative Solution Submission
12	June. 14, 2024	City of Nanaimo Reply
13	Sept. 10, 2024	DP Amendment (Bldg. Hgt.)

No.	Date	Revision Notes
06	Mar. 20, 2024	REMOVE FIRE SHUTTERS
05	Jan. 12, 2024	ADD UNIT D2 AND DOOR REV.
04	Nov. 28, 2023	REVISE WINDOWS
03	Sept. 28, 2023	REVISE N. EXTERIOR STAIRS
02	Sept. 13, 2023	MODIFY EXIT STAIRS
01	Aug. 31, 2023	PODIUM SLAB & PARKADE WALL



Sheet Title:
ELEVATIONS

Drawn: JC
Checked: MTH

Job No.: TBD
Sheet No.: **A3.0**

Scale: AS NOTED
Date: Sep 12, 2024


CAD File: TBD

MATTHEW T. HANSEN
architect

1572 Kilmer Road
North Vancouver, B.C.
V7K 5B4
E: mhansen@marchitect.ca
T: 604-983-3723
C: 604-971-2203

Copyright reserved.
This drawing and design are and shall at all times remain the exclusive property of Matthew T. Hansen Architect and cannot be used or reproduced without written consent. Wrong dimensions shall have precedence over scaled dimensions. Contractor shall verify and shall be responsible for all dimensions and conditions on the job and the Architect shall be informed of any variations from the dimensions and conditions as shown on this drawing.

LUMINA
41 & 45 Haliburton Street, Nanaimo, BC
Legal Description: Lots 3 and 4, Block 6, Section 1, Nanaimo District, Plan 594

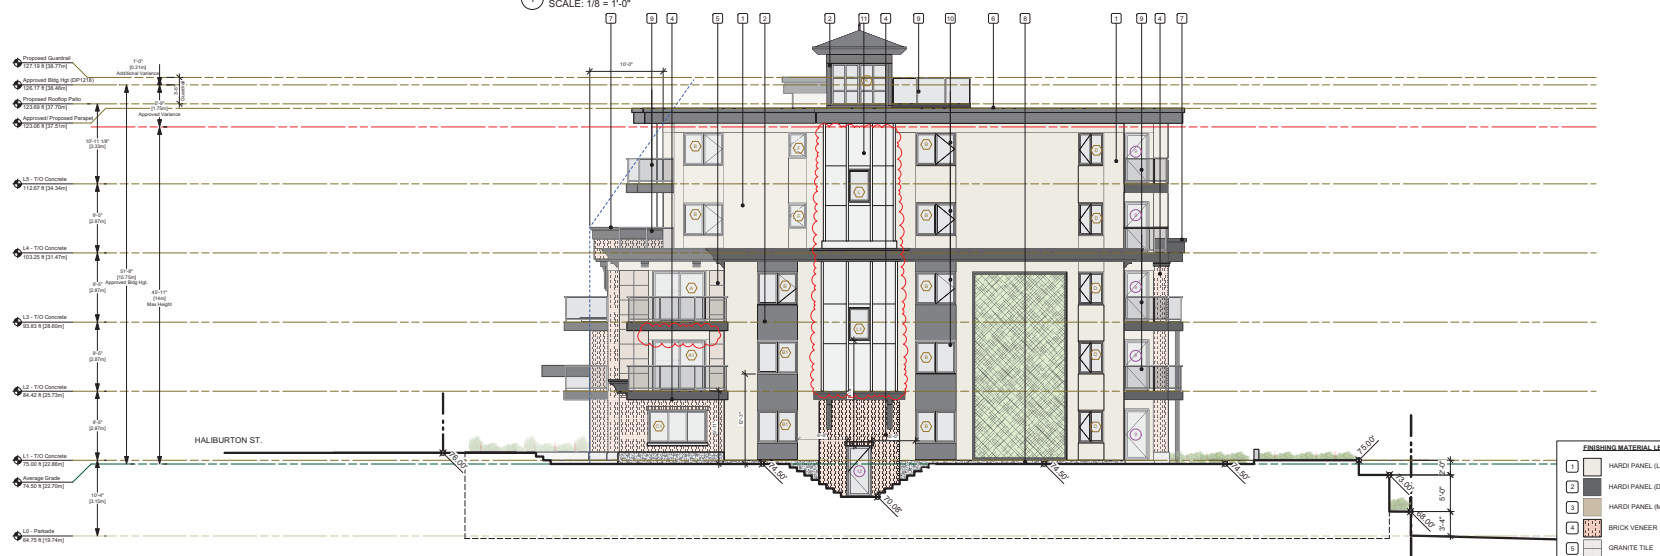

NOTE:
1. DIMENSIONS WITHIN UNITS ARE TYPICAL UNLESS NOTED OTHERWISE

FINISHING MATERIAL LEGEND:

1	HARDI PANEL (LIGHT)
2	HARDI PANEL (DARK)
3	HARDI PANEL (MED)
4	BRICK VENEER
5	GRANITE TILE
6	FLAT ROOF (MED. GREY)
7	FLAT ROOF (BRONZE)
8	FINISHED CONCRETE
9	GLASS RAILING
10	VINYL WINDOW
11	HARDI SIDING

RECEIVED
DP1368
2024-SEP-19
CURRENT PLANNING

Project

No.	Date	Issue Notes
01	Jan. 13, 2021	DP Submission
02	May, 10, 2021	Design Panel Reply
03	Sept. 21, 2021	Comprehensive Letter Reply
04	Nov. 10, 2021	Council Review
05	Nov. 22, 2021	Council Review Reply
06	Dec. 28, 2021	BP Submissions
07	Jun. 07, 2022	BP Revisions
08	Sept. 09, 2022	Issue for Review
09	Oct. 17, 2022	Issue for Tender
10	Dec. 22, 2022	City of Nanaimo Reply
11	Apr. 22, 2024	Alternative Solution Submission
12	June. 14, 2024	City of Nanaimo Reply
13	Sept. 10, 2024	DP Amendment (Bldg. Hgt.)

No.	Date	Revision Notes
06	Mar. 20, 2024	REMOVE FIRE SHUTTERS
05	Jan. 12, 2024	ADD UNIT D2 AND DOOR REV.
04	Nov. 28, 2023	REVISE WINDOWS
03	Sept. 28, 2023	REVISE N. EXTERIOR STAIRS
02	Sept. 13, 2023	MODIFY EXIT STAIRS
01	Aug. 31, 2023	PODIUM SLAB & PARKADE WALL



Sheet Title:
ELEVATIONS

Drawn:
JC

Checked:
MTH

Job No.:
TBD

Sheet No.:
A3.1

Scale:
AS NOTED

Date:
Sep 12, 2024

CAD File:
TBD