



ATTACHMENT C SITE PLAN AND PARKING PLAN

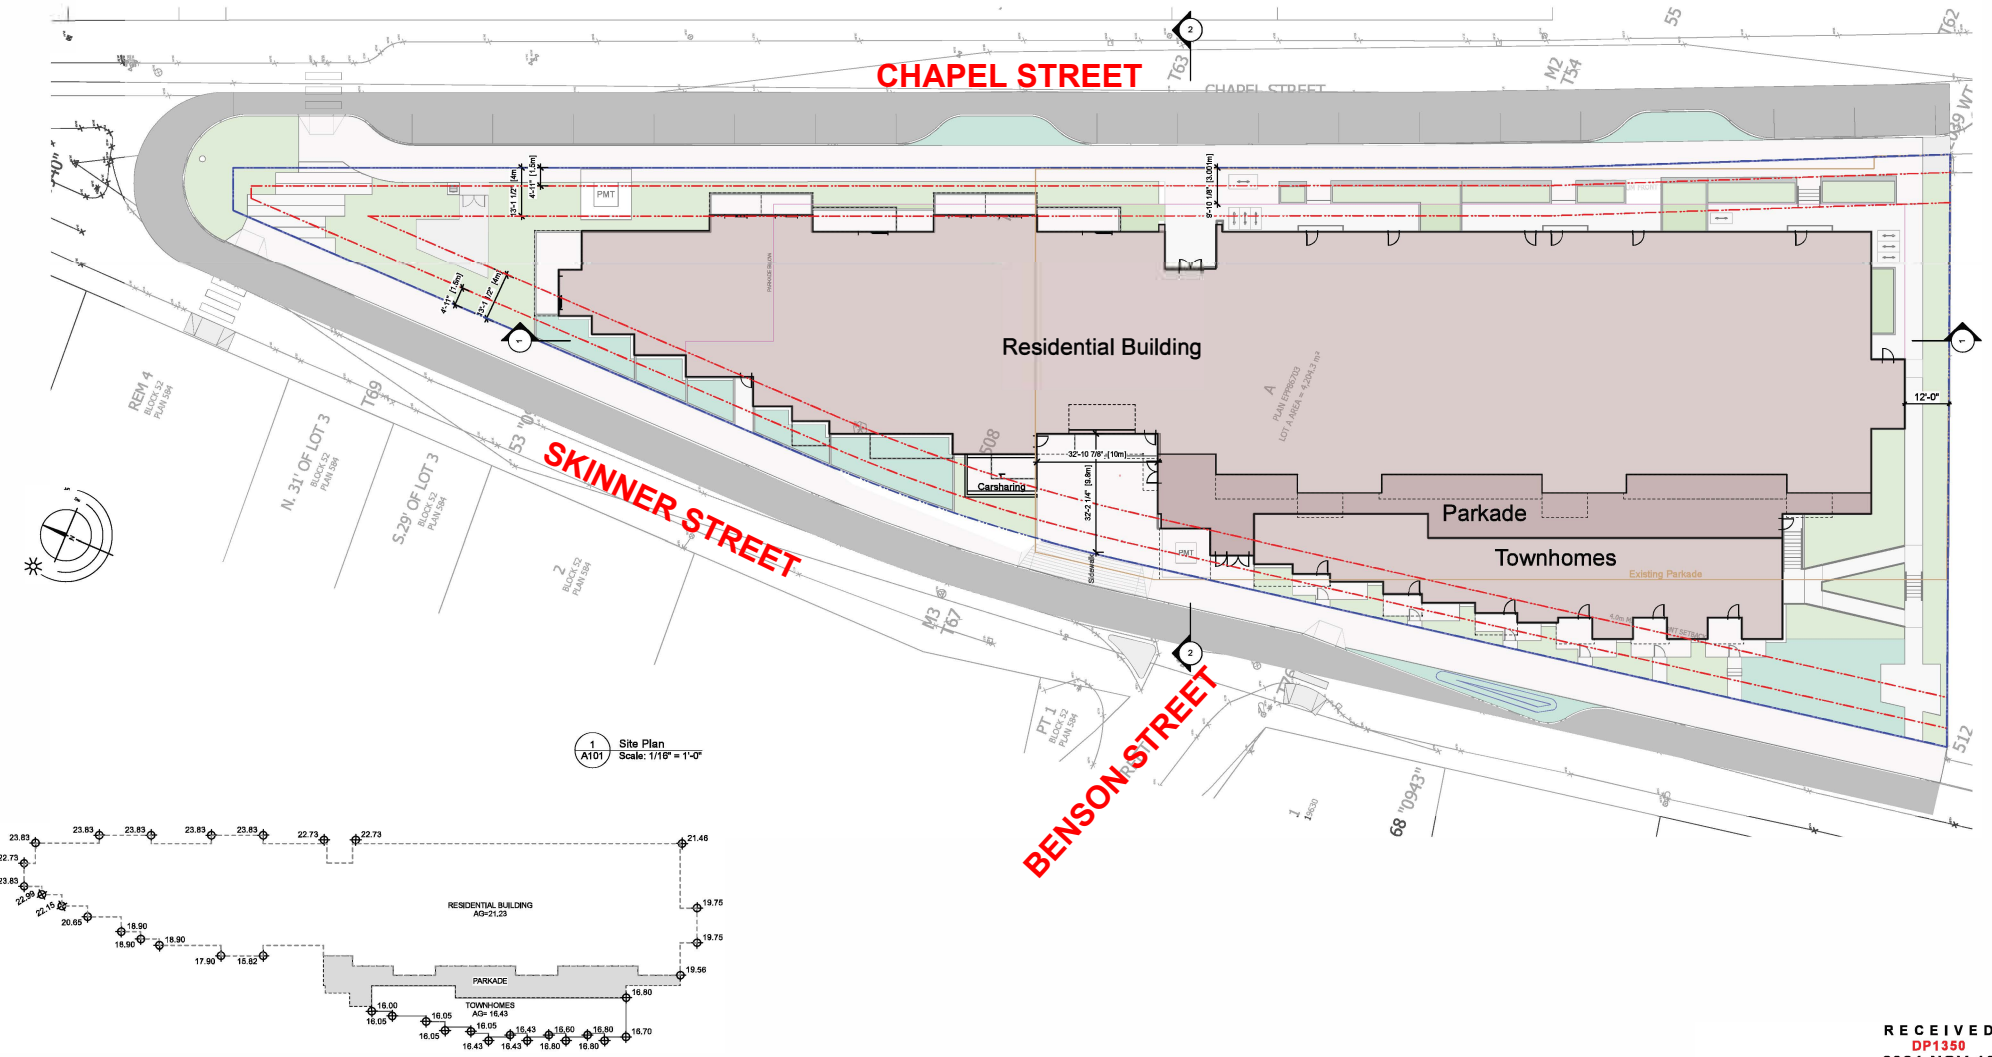


1 Site Plan
A101 Scale: 1/16" = 1'-0"

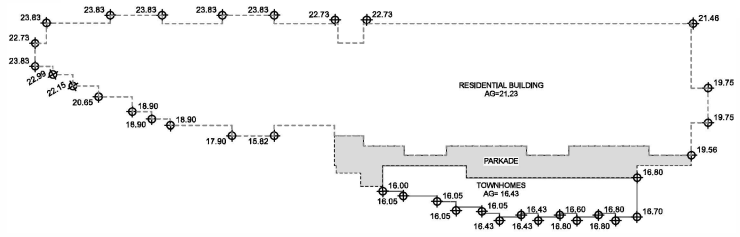


RECEIVED
DP1350
2024-NOV-12
Current Planning



(Off site frontage works to be determined at detailed design stage)

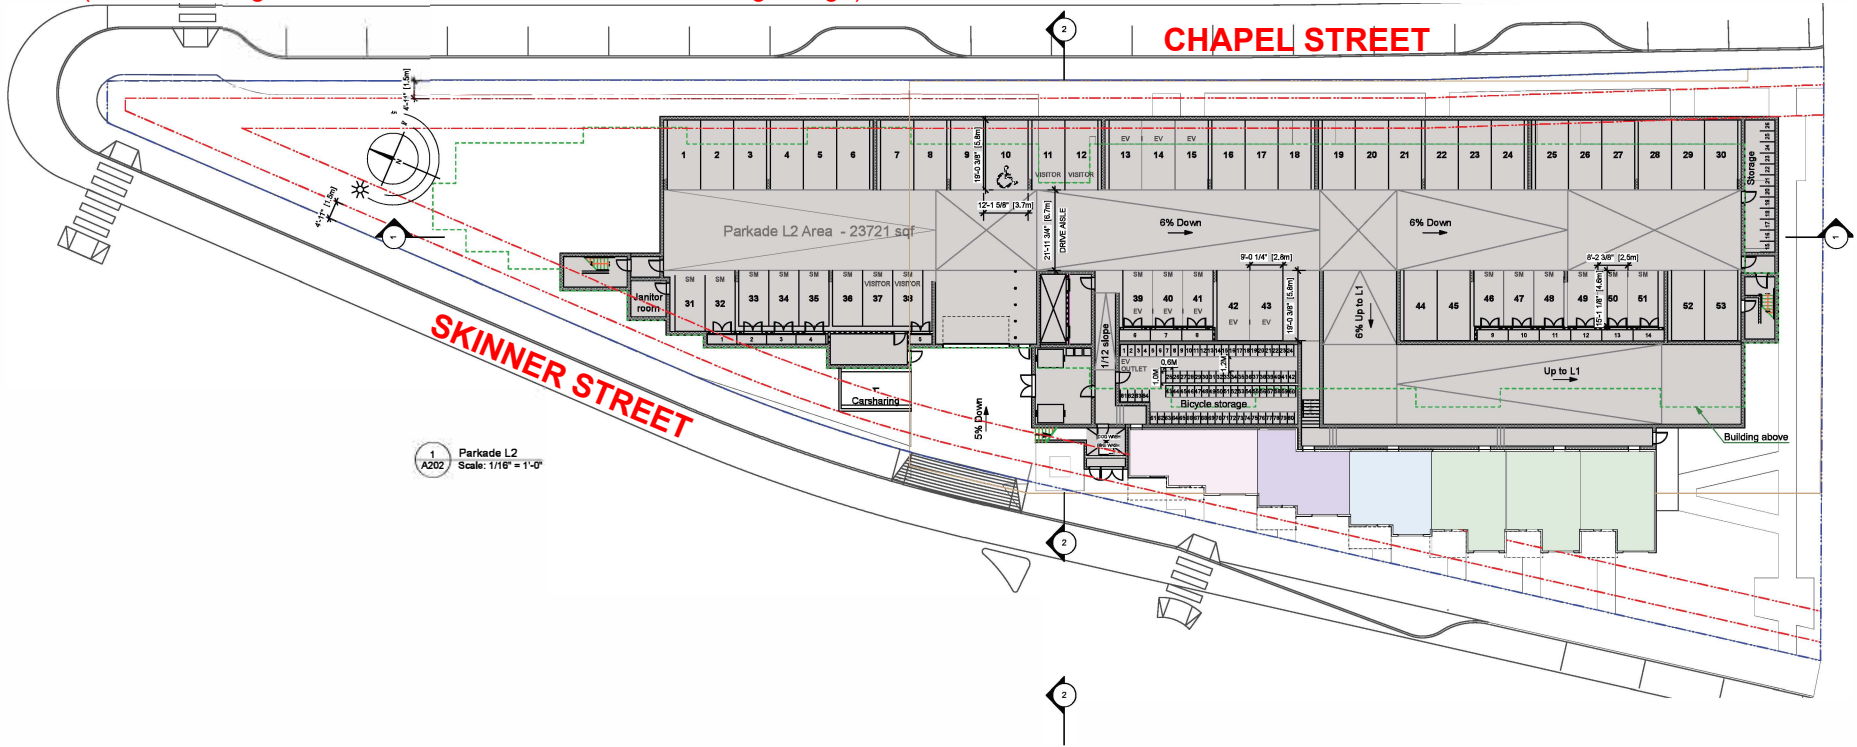

1 A202 Parkade L2 Scale: 1/16" = 1'-0"

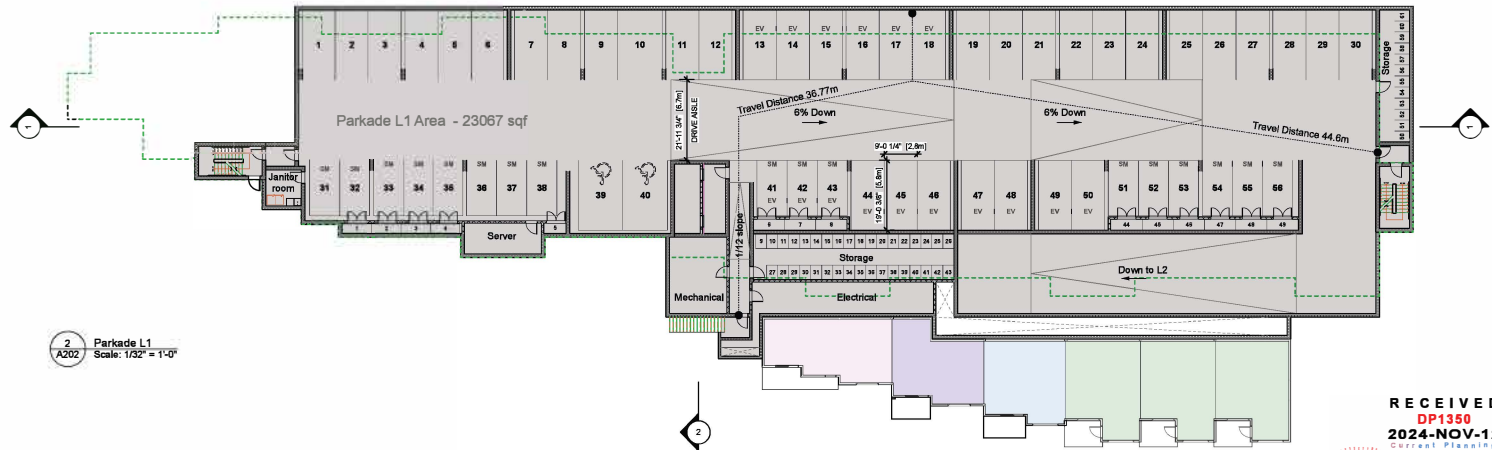

2 A202 Parkade L1 Scale: 1/32" = 1'-0"



77 Chapel Street

Nanaimo, BC
07 Nov 24

Floor Plans. Parkade A202



RECEIVED
DP1350
2024-NOV-12
Current Planning

dH Architects dH.ca