




ATTACHMENT D BUILDING ELEVATIONS AND DETAILS

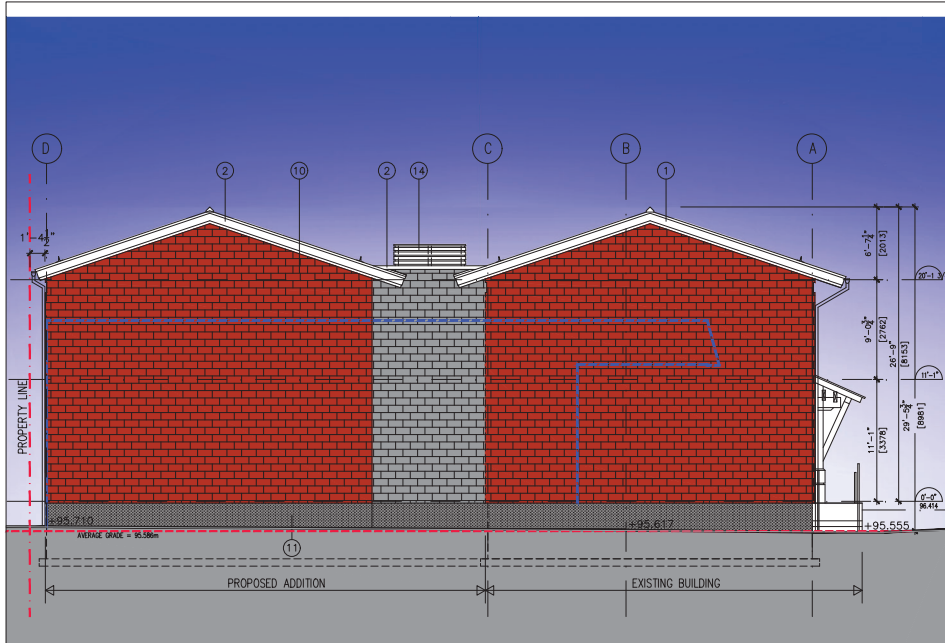


1 WEST ELEVATION

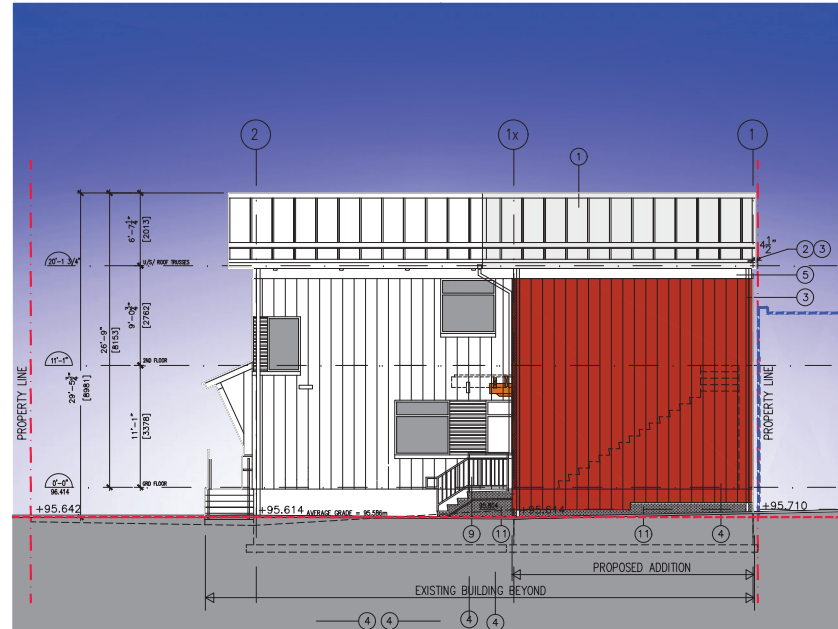

3 NORTH ELEVATION

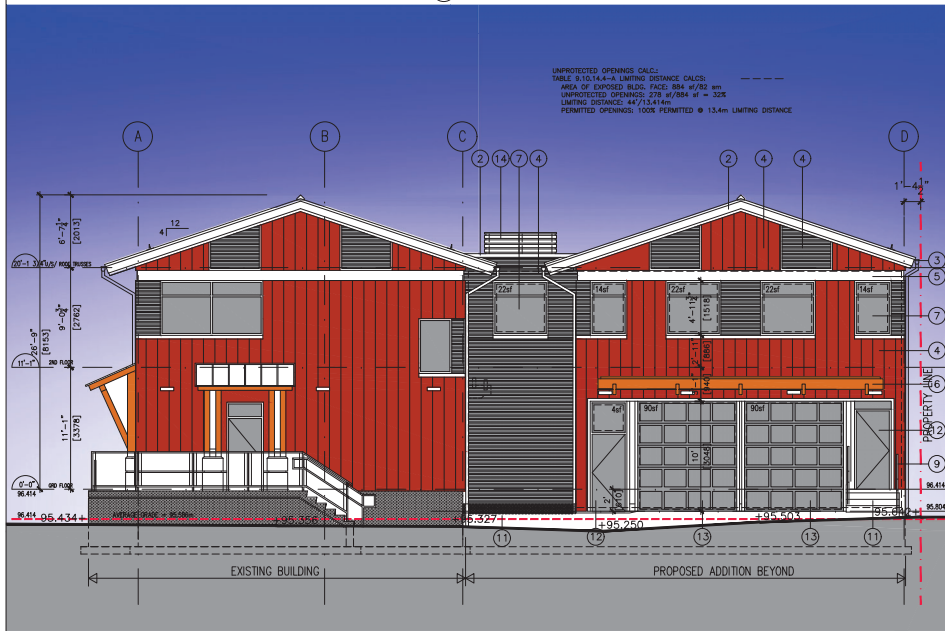

2 EAST ELEVATION

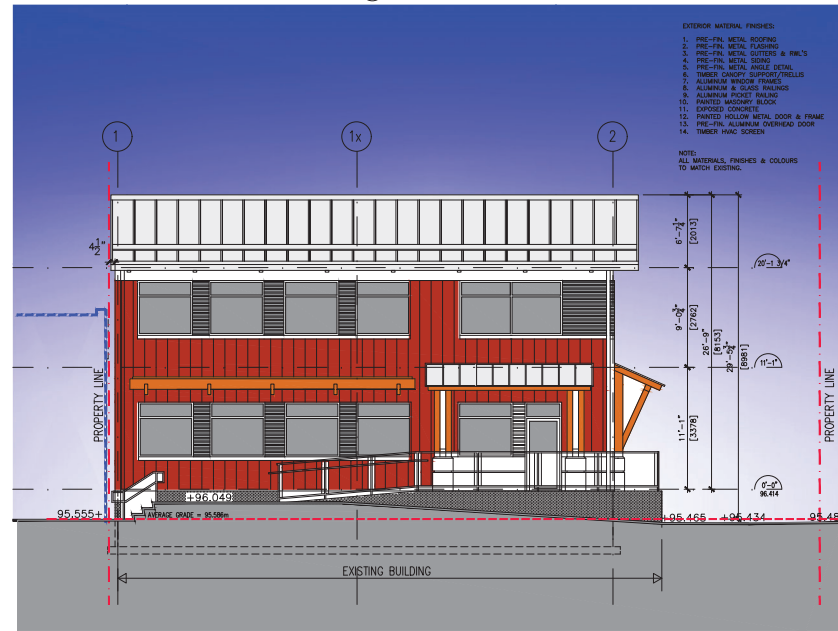

1 SOUTH ELEVATION



O.C.A. ARCHITECTURE INC.
2724 W. 1st AVENUE, VANCOUVER BC V6K 1H3
Tel.: 604-408-8970 Email: info@oca-arch.com

CONTRACTORS TO CHECK AND VERIFY ALL DIMENSIONS AND LEVELS PRIOR TO COMMENCING ANY WORK. ALL DISCREPANCIES, OMISSIONS OR OMBREMENTS TO BE REPORTED TO THE ARCHITECT IMMEDIATELY. ALL DRAWINGS, SPECIFICATIONS AND RELATED DOCUMENTS ARE THE COPYRIGHT PROPERTY OF THE ARCHITECT. REPRODUCTION OF THE DRAWINGS, SPECIFICATIONS AND RELATED DOCUMENTS WITHOUT THE WRITTEN PERMISSION OF THE ARCHITECT IS PROHIBITED.

1	
---	--

1	0P	10/24/24
---	----	----------

Project:
DEN MAR ELECTRIC LTD. ADDITION
1810 FREMONT ROAD, NANAIMO BC

Drawing Title:
ELEVATIONS



Scale: 1/8"=1'-0"
Drawn By:
Checked By:
Project Number: 2408
Date: JULY 2024
Drawing Number:

A03.1

(Facing Fremont Road)

RECEIVED
DP1365
2025-FEB-24
Current Planning