



ATTACHMENT C SITE AND PARKING PLANS

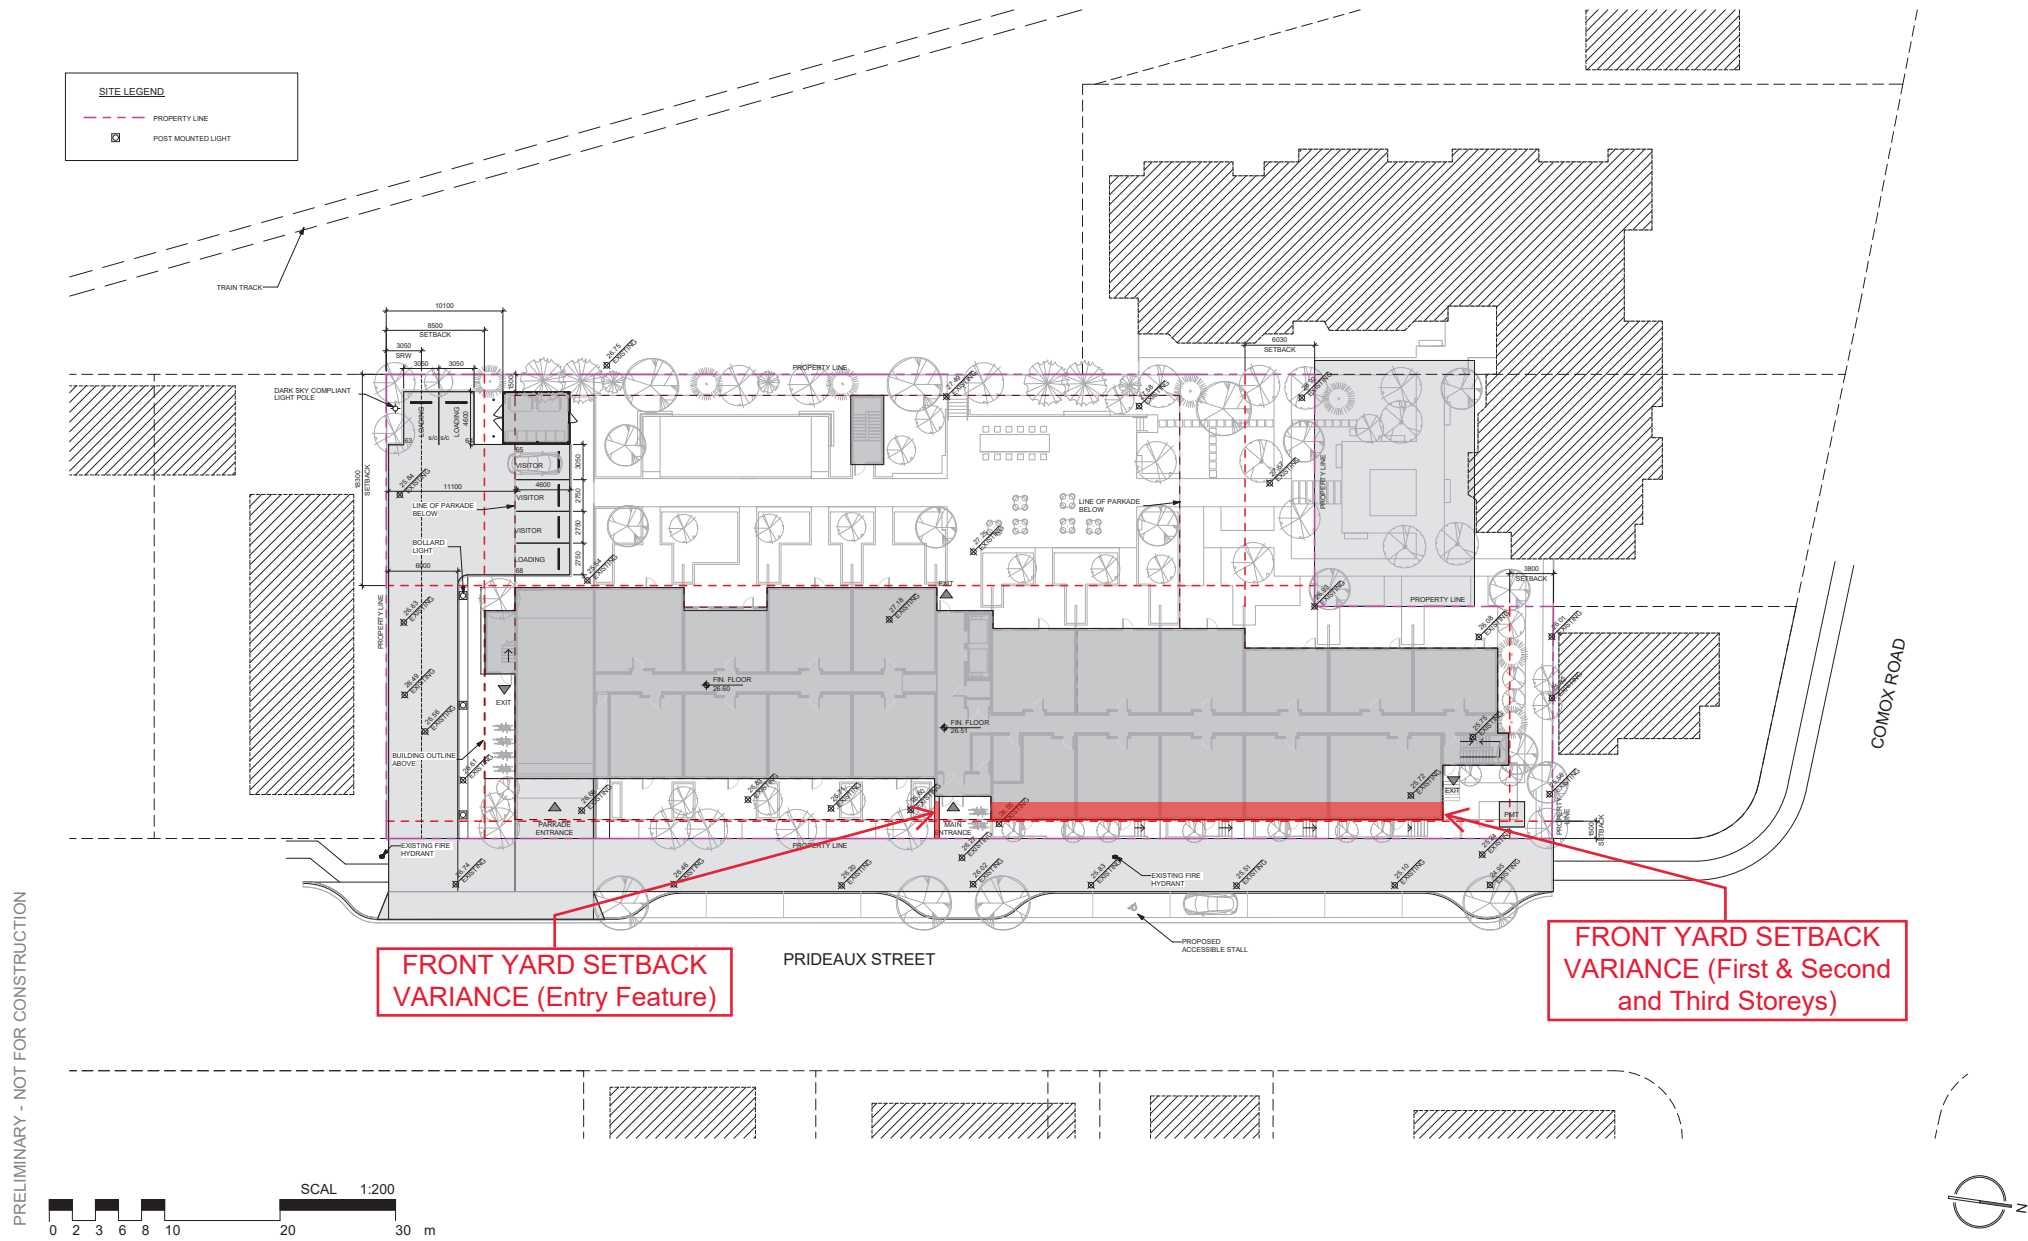

PRELIMINARY - NOT FOR CONSTRUCTION

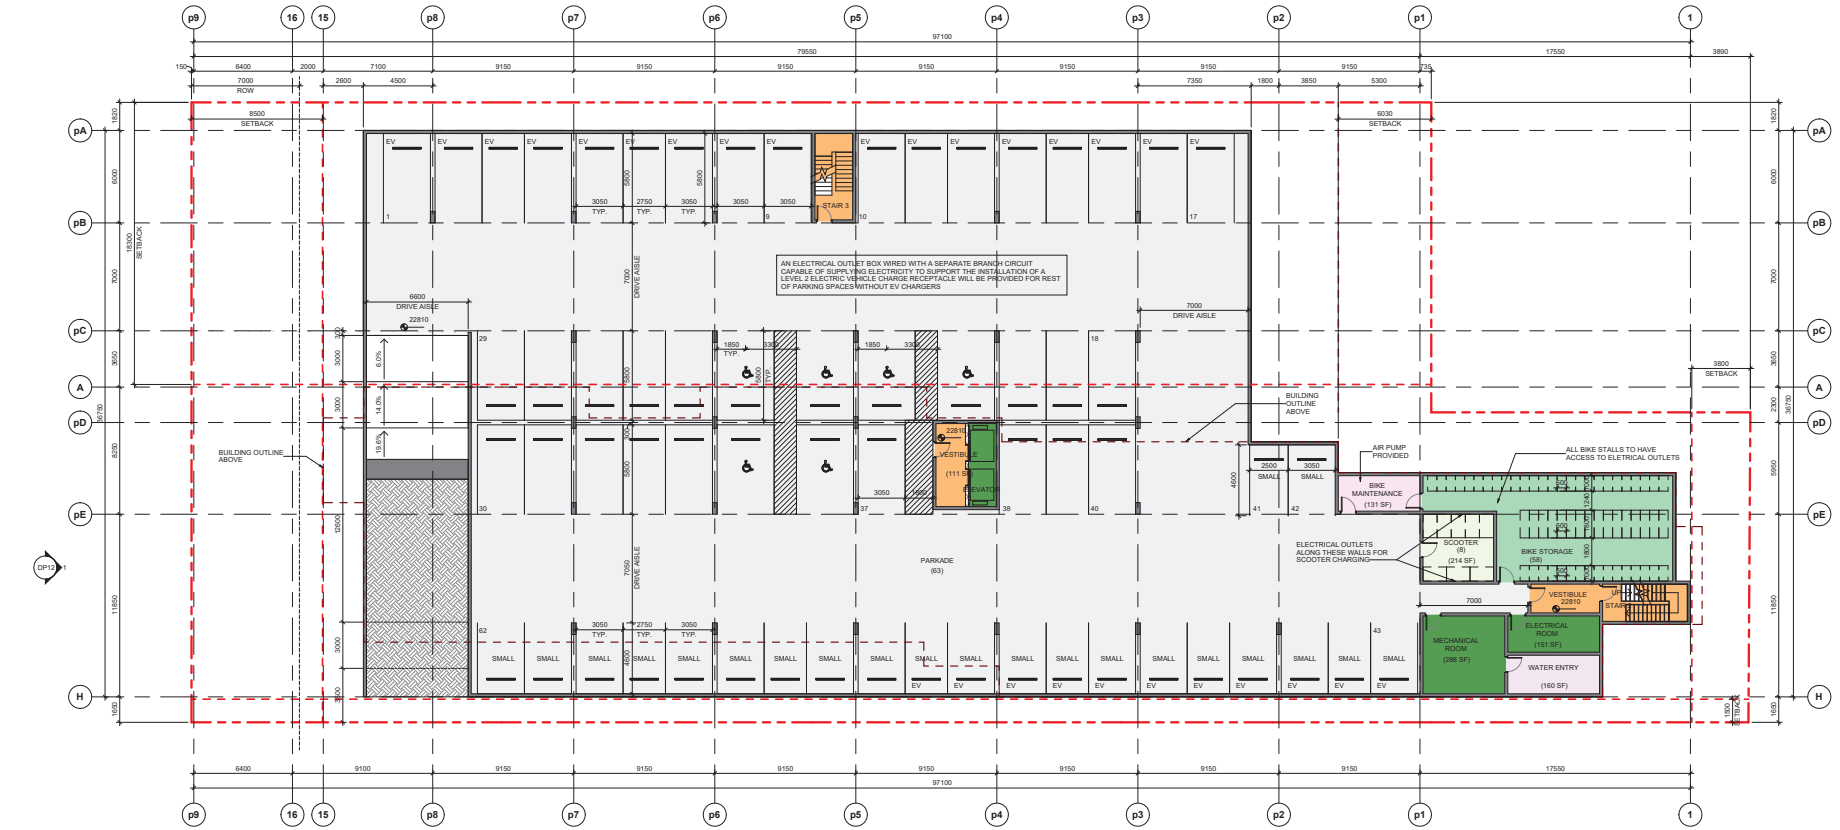

LOW HAMMOND ROWE ARCHITECTS



TRACKSIDE

55, 65, 69, 73 PRIDEAUX, NANAIMO, BC

PARKADE FLOOR PLAN
scale 1:150 date 2025-06-04

DP06

RECEIVED
DP1371
2025-JUN-09
Current Planning

