


ATTACHMENT E
COMPOUND DETAILS

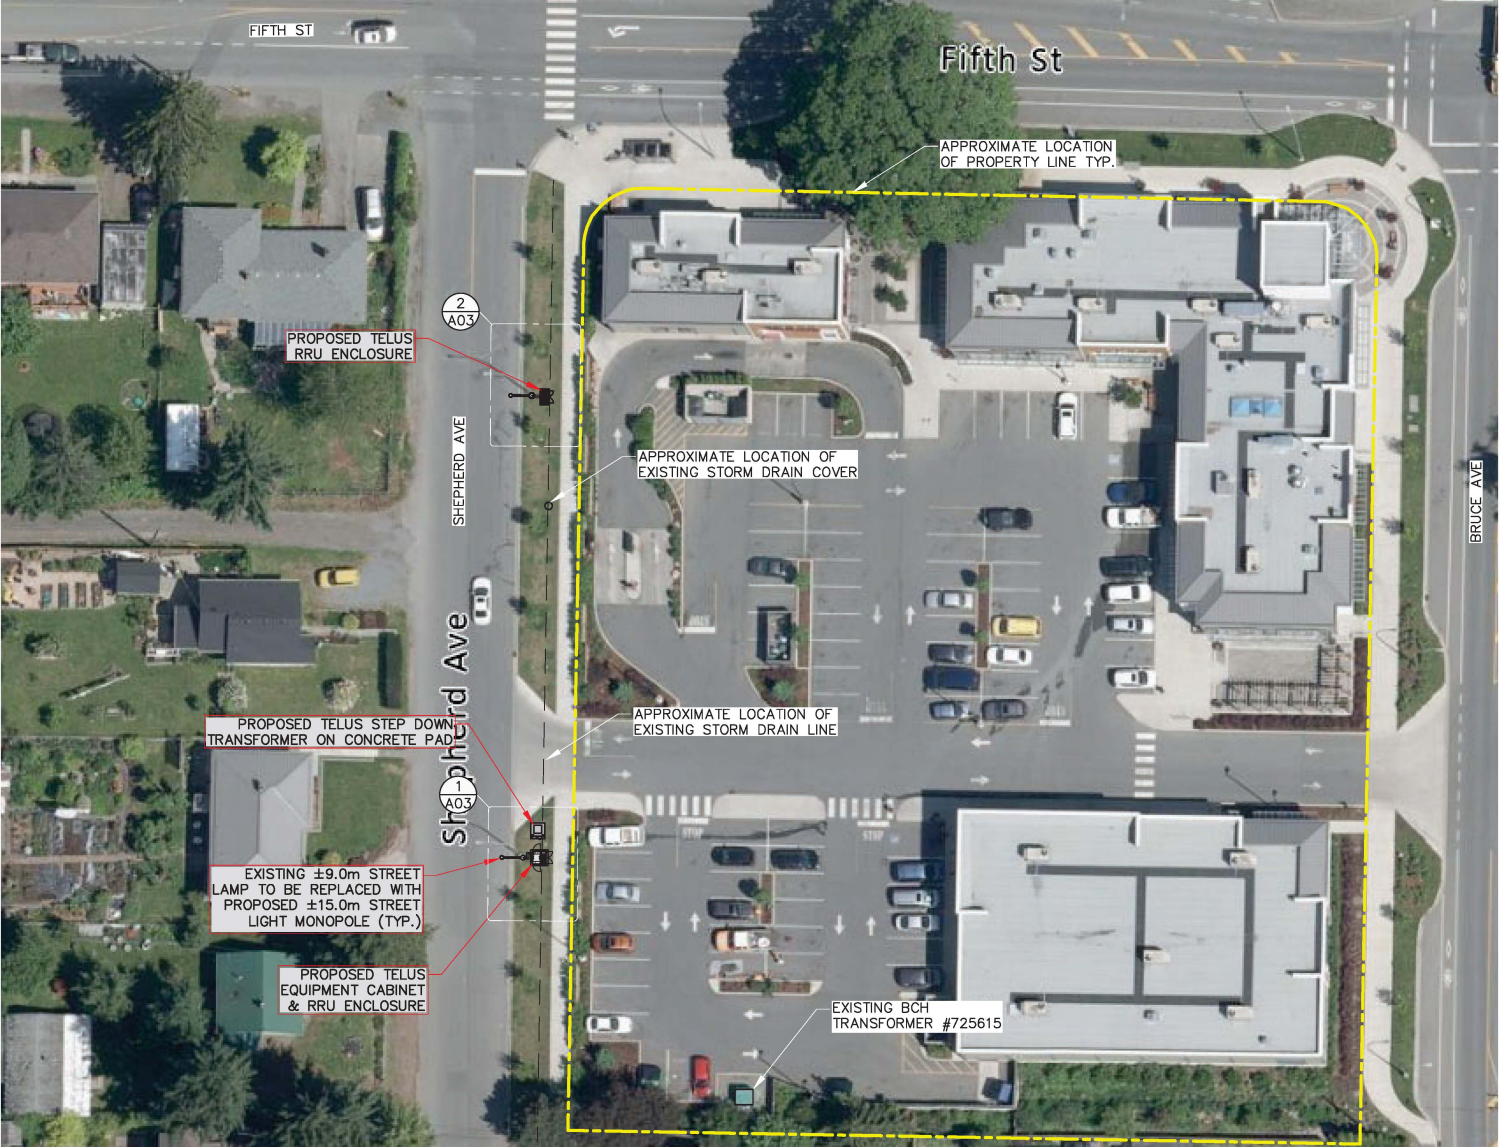

1 SITE PLAN
1:500



- NOTES:
1. SITE PLAN OBTAINED FROM SITE VISIT 12 NOV 2024 & GOOGLE MAPS. PROPERTY LINES TO BE CONFIRMED BY SURVEYOR.
 2. FINAL LOCATION OF THE TOWER TO BE DETERMINED ON THE REVIEW OF THE GEOTECHNICAL REPORT AND SURVEY.

POLE COORDINATES	
POLE #	COORDINATES
1	N 49.154395° W 123.950969°
2	N 49.154859° W 123.950979°

CLIENT:

CARRIER:




5		
4		
3		
2		
1		
0	AH	PRELIMINARY 29 JAN 25
NO. BY	DESCRIPTION	DATE

**ROEHAMPTON
WEST**
409 GRANVILLE ST.
SUITE 1001
VANCOUVER, BC V6C 1T2
TEL: (778)228-4228
VANCOUVER | KEOLOWNA | EDMONTON | CALGARY


LOCATION: SHEPHERD AVE & FIFTH ST, NANAIMO, BC

TITLE: SITE PLAN

PROJECT NAME: NEW SITE - GREENFIELD	PROJECT NO: BC113118	DWG. NO: A02
----------------------------------------	-------------------------	-----------------

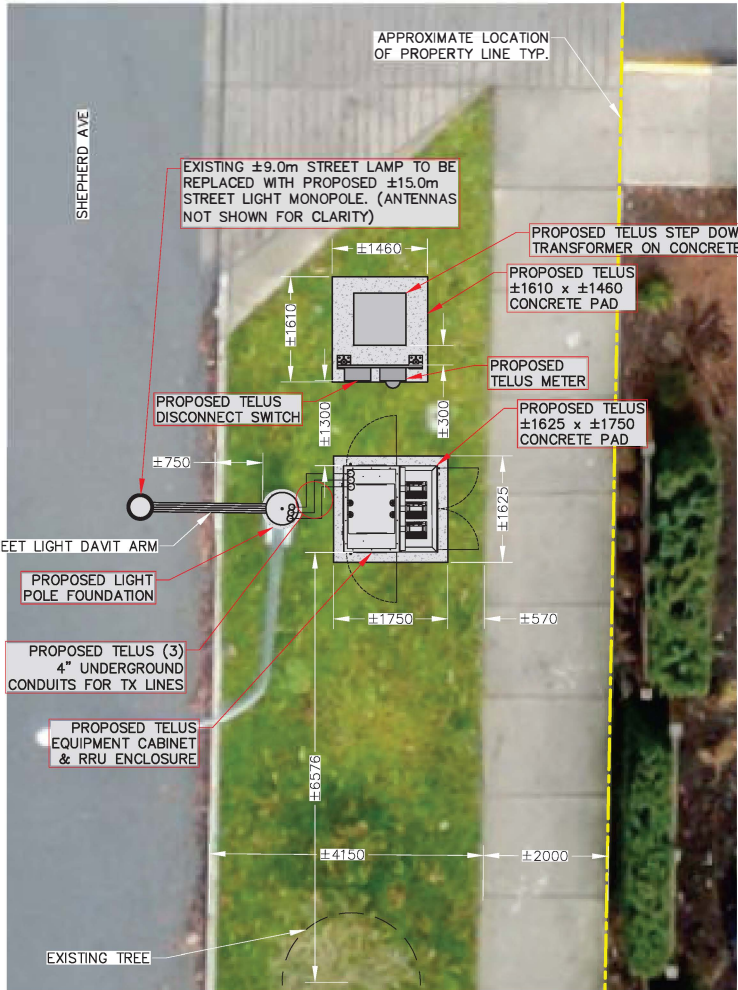

1 CLOSE UP VIEW-POLE #1
1:75

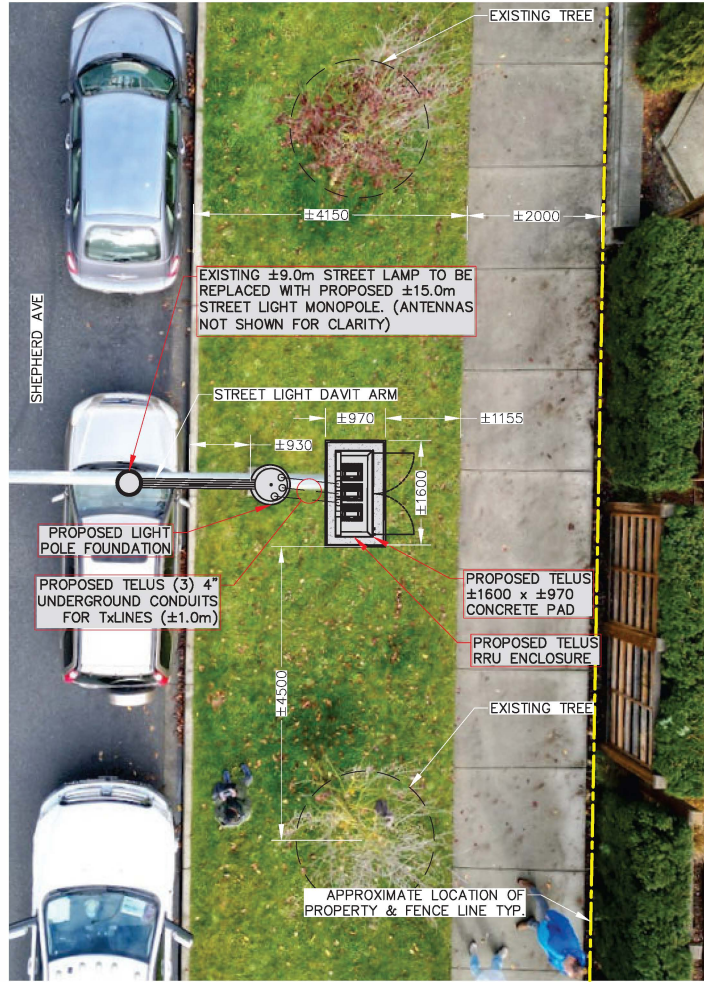

2 CLOSE UP VIEW-POLE #2
1:75

- NOTES:
1. SITE PLAN OBTAINED FROM SITE VISIT 12 NOV 2024 & GOOGLE MAPS. PROPERTY LINES TO BE CONFIRMED BY SURVEYOR.
 2. FINAL LOCATION OF THE TOWER TO BE DETERMINED ON THE REVIEW OF THE GEOTECHNICAL REPORT AND SURVEY.

POLE COORDINATES	
POLE #	COORDINATES
1	N 49.154395° W 123.950969°
2	N 49.154859° W 123.950979°

CLIENT:

CARRIER:




5		
4		
3		
2		
1		
0	AH	PRELIMINARY 29 JAN 25
NO. BY	DESCRIPTION	DATE

ROEHAMPTON WEST
408 GRANVILLE ST., SUITE 1001
VANCOUVER, BC V6C 1T2
TEL: (778) 228-4228
VANCOUVER | KELLOWNA | EDMONTON | CALGARY

LOCATION: SHEPHERD AVE & FIFTH ST, NANAIMO, BC

TITLE: CLOSE UP EQUIPMENT VIEWS

PROJECT NAME:	PROJECT NO:	DWG. NO:
NEW SITE - GREENFIELD	BC113118	A03

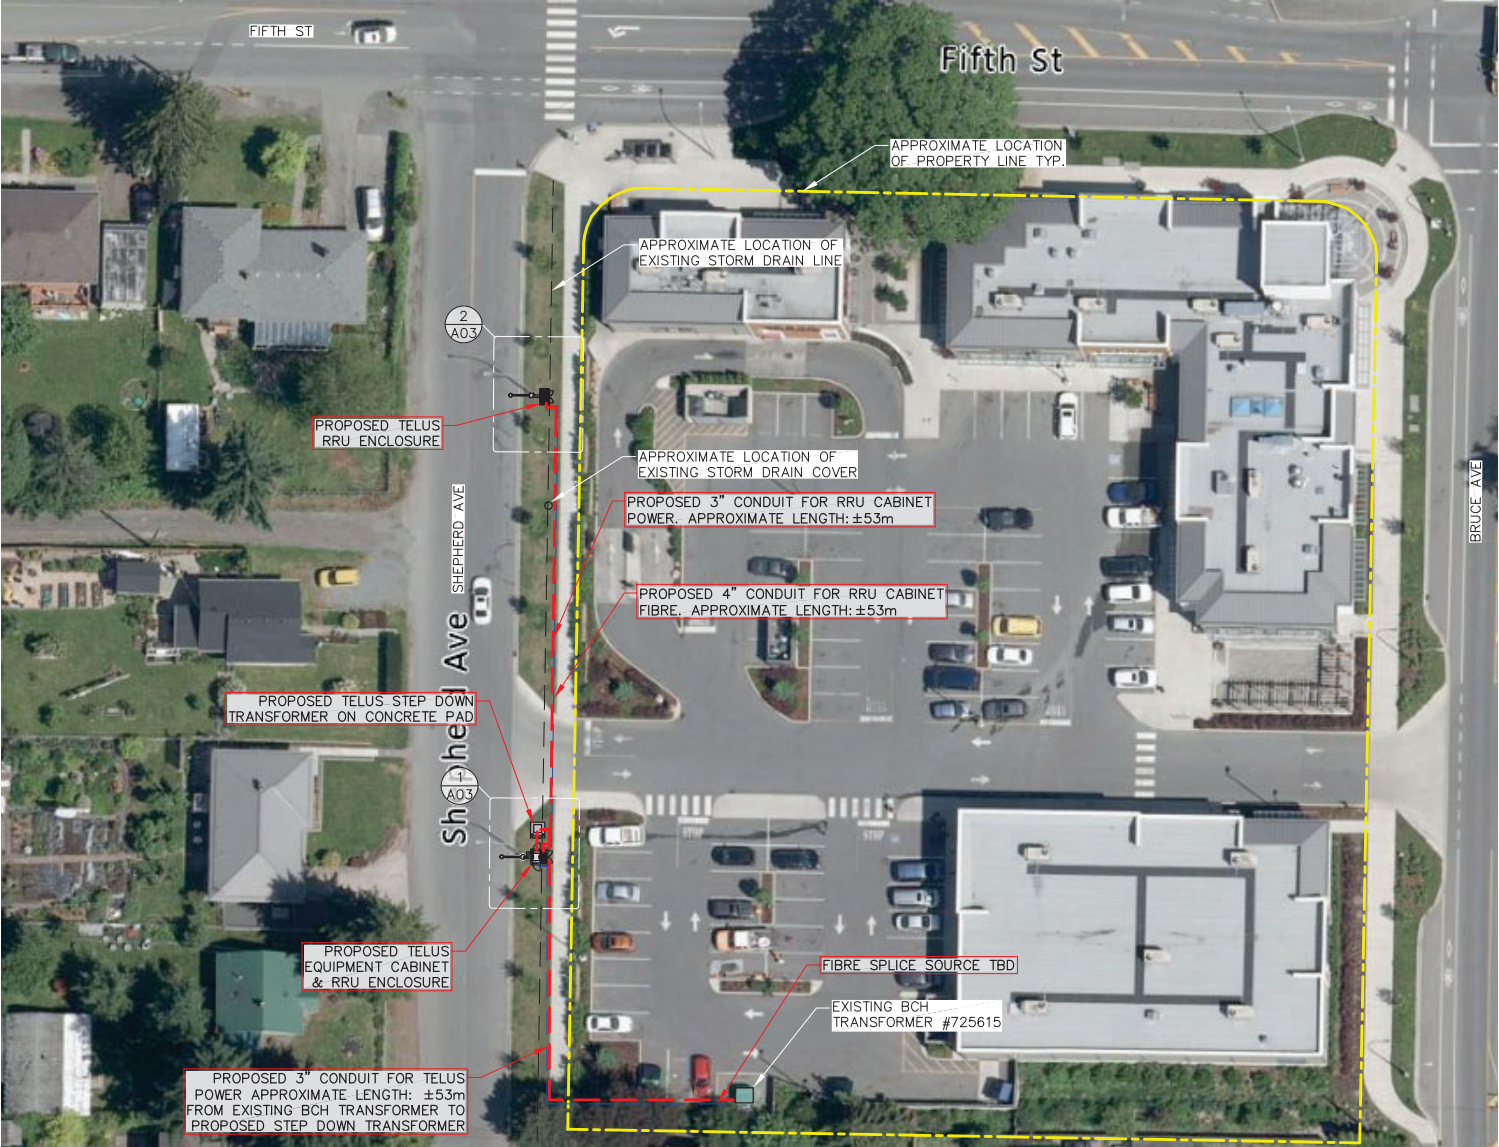

- NOTES:
1. SITE PLAN OBTAINED FROM SITE VISIT 12 NOV 2024 & GOOGLE MAPS. PROPERTY LINES TO BE CONFIRMED BY SURVEYOR.
 2. FINAL LOCATION OF THE TOWER TO BE DETERMINED ON THE REVIEW OF THE GEOTECHNICAL REPORT AND SURVEY.

POLE COORDINATES	
POLE #	COORDINATES
1	N 49.154395° W 123.950969°
2	N 49.154859° W 123.950979°

CLIENT:

CARRIER:



5		
4		
3		
2		
1		
0	AH	PRELIMINARY 29 JAN 25
NO. BY	DESCRIPTION	DATE

ROEHAMPTON WEST
409 GRANVILLE ST.
SUITE 1001
VANCOUVER, BC V6C 1T2
TEL: (778)228-4228
VANCOUVER | KELLOWNA | EDMONTON | CALGARY

LOCATION:
SHEPHERD AVE & FIFTH ST, NANAIMO, BC

TITLE:
ELECTRICAL ROUTING

PROJECT NAME: NEW SITE - GREENFIELD	PROJECT NO: BC113118	DWG. NO: E01
----------------------------------------	-------------------------	-----------------

1 ELECTRICAL ROUTING
1:500