


ATTACHMENT C SITE PLAN

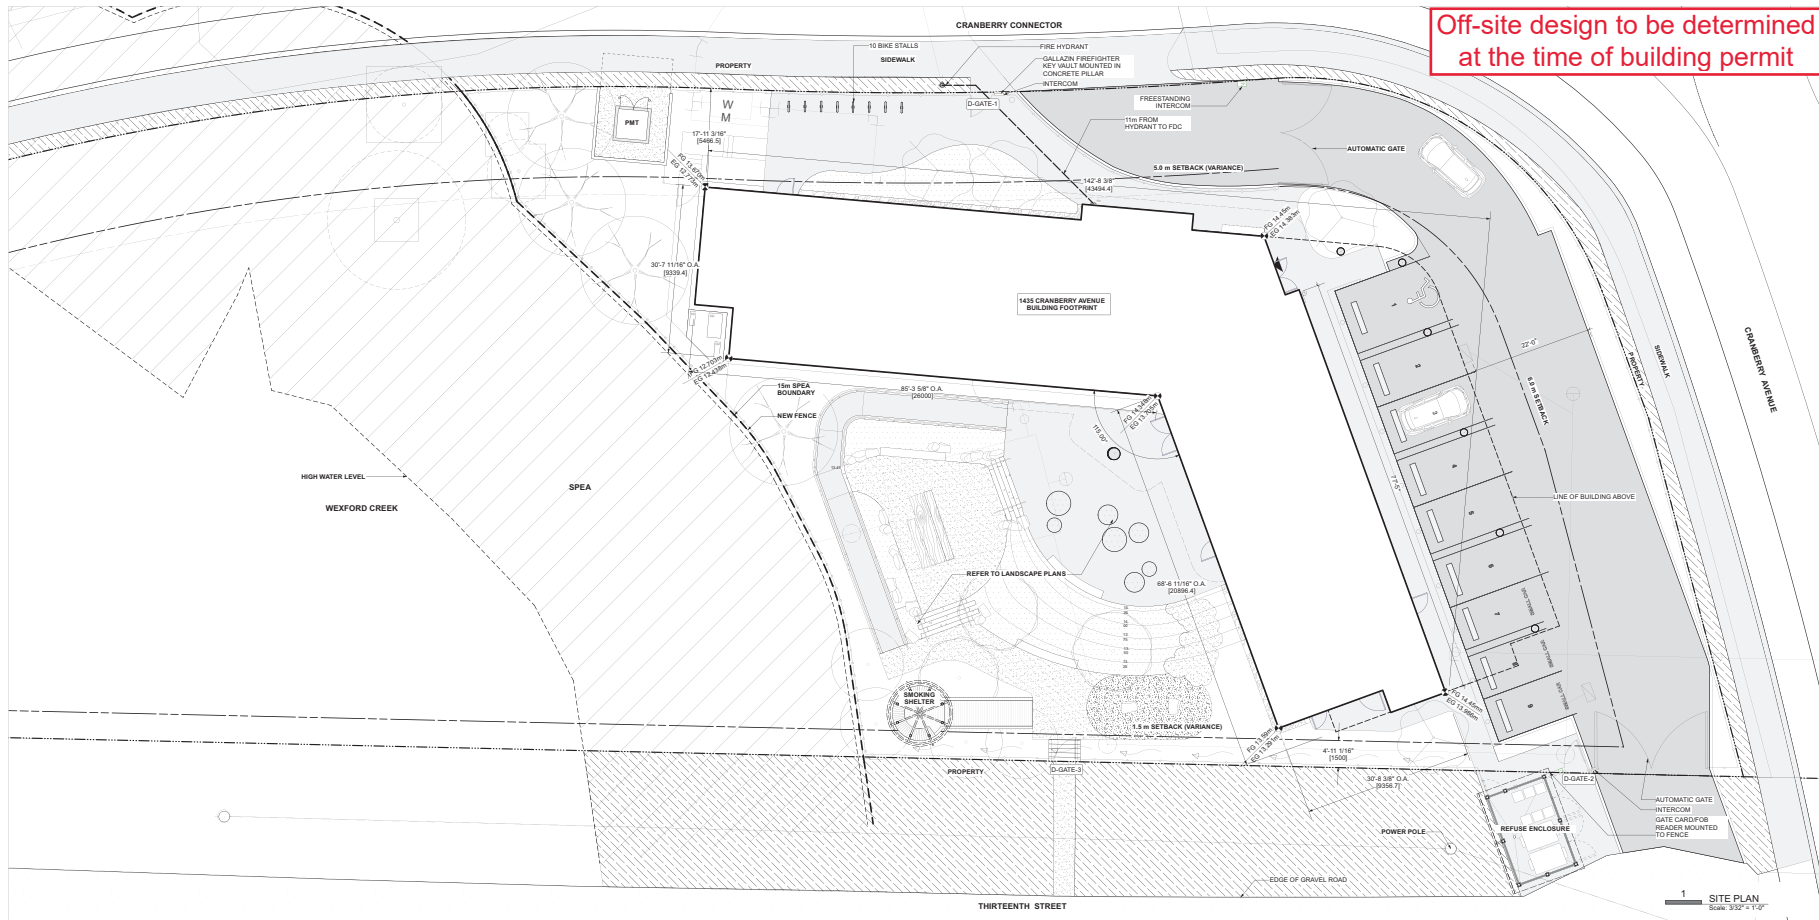

MacDonald Hargay Architects Ltd.
1822 Unit E, Central Ave. Colliery, BC V8B 3B7

1435 CRANBERRY FAMILY HOUSING
1435 CRANBERRY AVENUE
NANAIMO, BC



NO.	DATE	DESCRIPTION
V	2025-11-07	Revised for Development
K	2025-10-05	Revised for Development
J	2025-04-02	Revised for Development
1	1	Issue for Consultation

RECEIVED
DP1359
2025-NOV-12
City of Nanaimo

REVISION

SITE PLAN



SCALE 1:100

DRAWN BY

A1.00