


ATTACHMENT E COMPOUND DETAILS

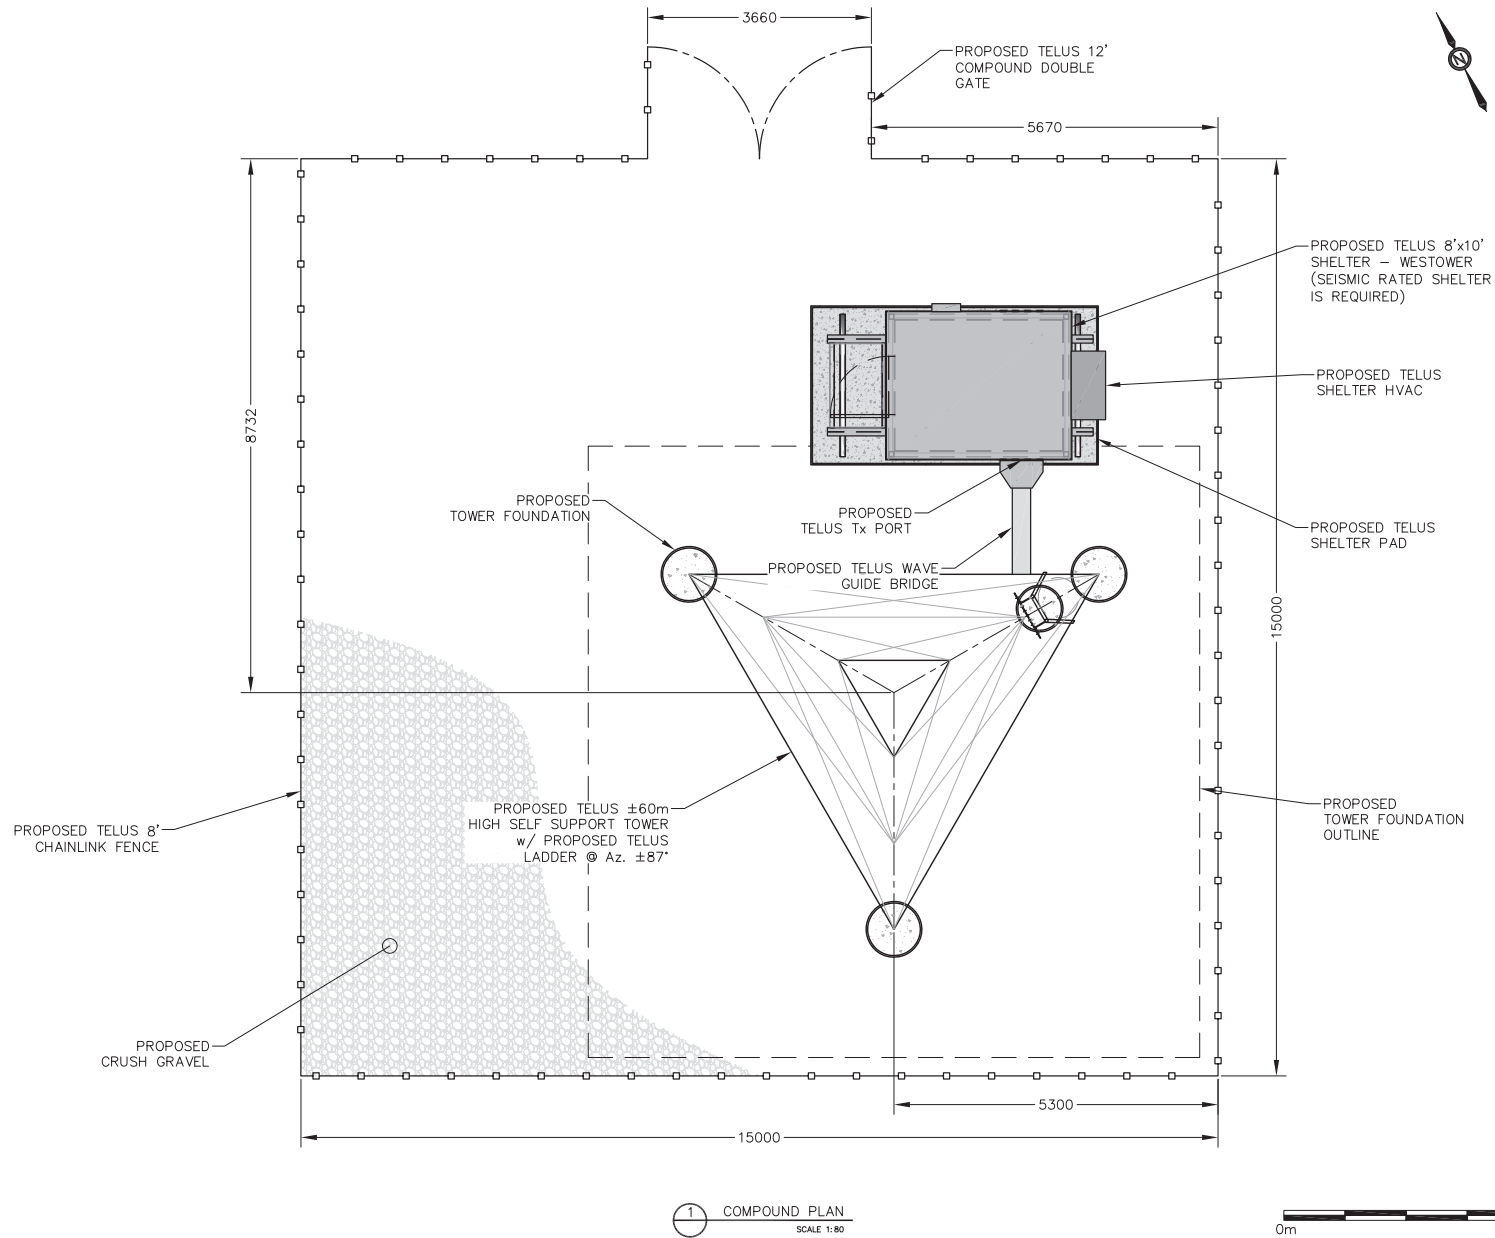

NOTES:

1. COMPOUND LAYOUT OBTAINED FROM SITE VISIT BY ROEHAMPTON WEST, DATED 20 FEB 2025 & GOOGLE MAPS.

CLIENT:

CARRIER:



RECEIVED
CIP1066
2025-JUN-04
Current Planning

5			
4			
3			
2			
1			
0	CD	PRELIMINARY	07 MAR 25
NO. BY		DESCRIPTION	DATE




ROEHAMPTON WEST
409 GRANVILLE ST.
SUITE 1001
VANCOUVER, BC V6C 1T2
TEL: (779)229-4226
VANCOUVER | KELLOWNA | EDMONTON | CALGARY

LOCATION:
1050 NANAIMO LAKES RD, NANAIMO, BC

TITLE:
COMPOUND LAYOUT

PROJECT NAME: NEW SITE - GREENFIELD	PROJECT NO: BC113121	DWG. NO: A04
--	-------------------------	-----------------

COPYRIGHT, DUPLICATION, RECORDING, USE OR DISCLOSURE PROHIBITED WITHOUT WRITTEN AUTHORIZATION OF Roehampton West Ltd.

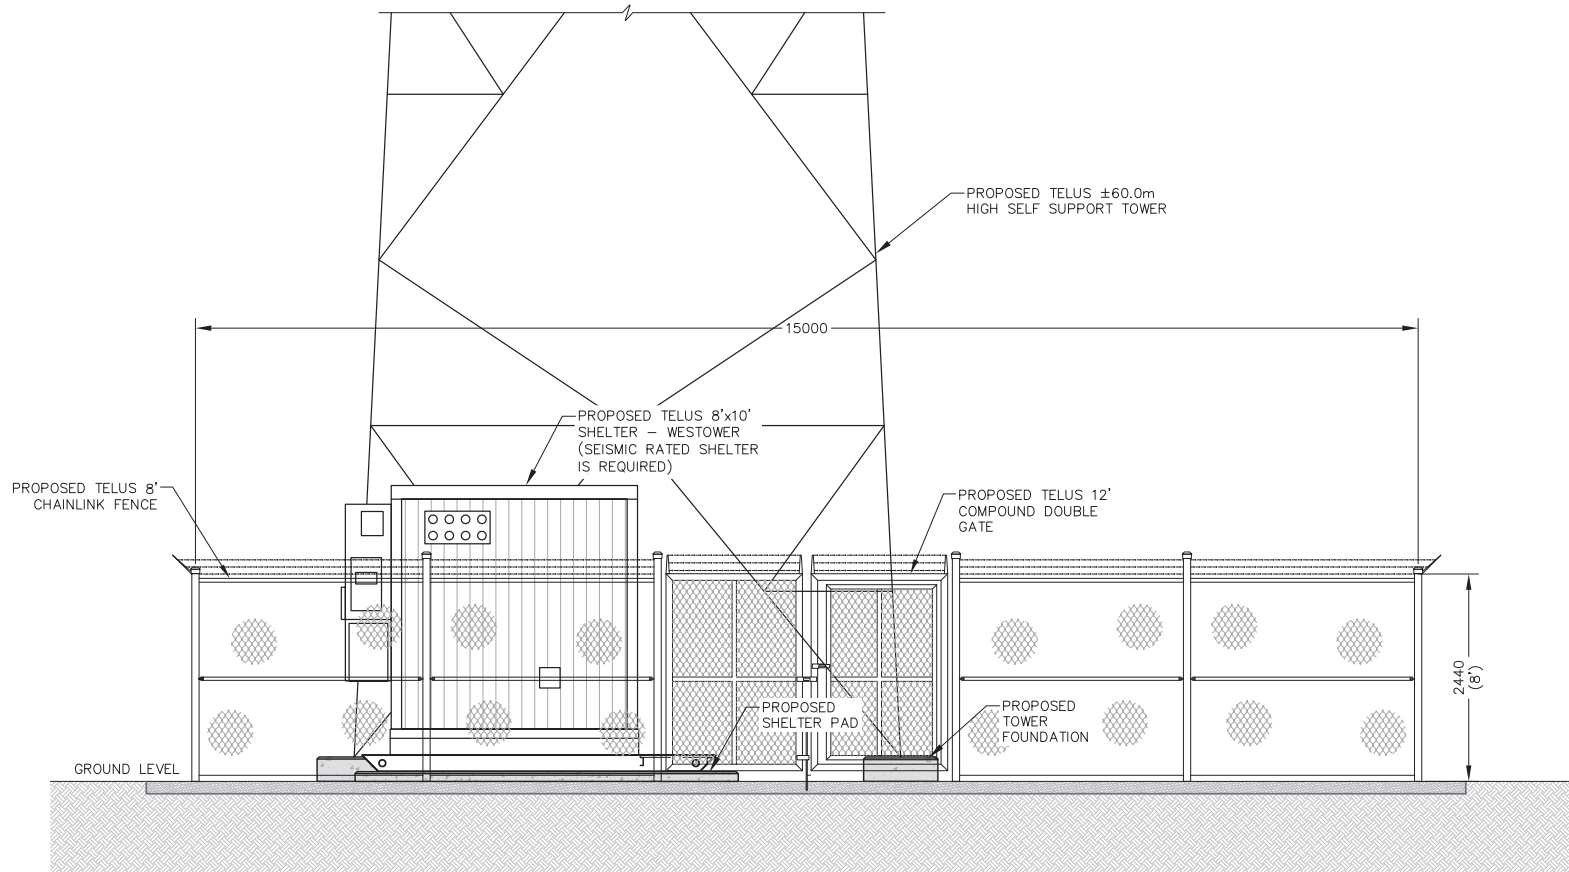

1 PARTIAL NORTH-EAST ELEVATION
SCALE 1:60



NOTES:

1. SITE PLAN OBTAINED FROM SITE VISIT 20 FEB 2025.
2. FINAL LOCATION OF THE TOWER TO BE DETERMINED ON THE REVIEW OF THE GEOTECHNICAL REPORT AND SURVEY.

CLIENT:

CARRIER:



RECEIVED
CIP1066
2025-JUN-04
Current Planning

5			
4			
3			
2			
1			
0	CD	PRELIMINARY	07 MAR 25
NO. BY	DESCRIPTION		DATE




ROEHAMPTON WEST
409 GRANVILLE ST.
SUITE 1001
VANCOUVER, BC V6C 1T2
TEL. (779)229-4226
VANCOUVER | KELLOWNA | EDMONTON | CALGARY

LOCATION:
1050 NANAIMO LAKES RD, NANAIMO, BC

TITLE:
PARTIAL NORTH-EAST ELEVATION

PROJECT NAME: NEW SITE - GREENFIELD PROJECT NO: BC113121 DWG. NO: A05

COPYRIGHT, DUPLICATION, RECORDING, USE OR DISCLOSURE PROHIBITED WITHOUT WRITTEN AUTHORIZATION OF Roehampton West Ltd.

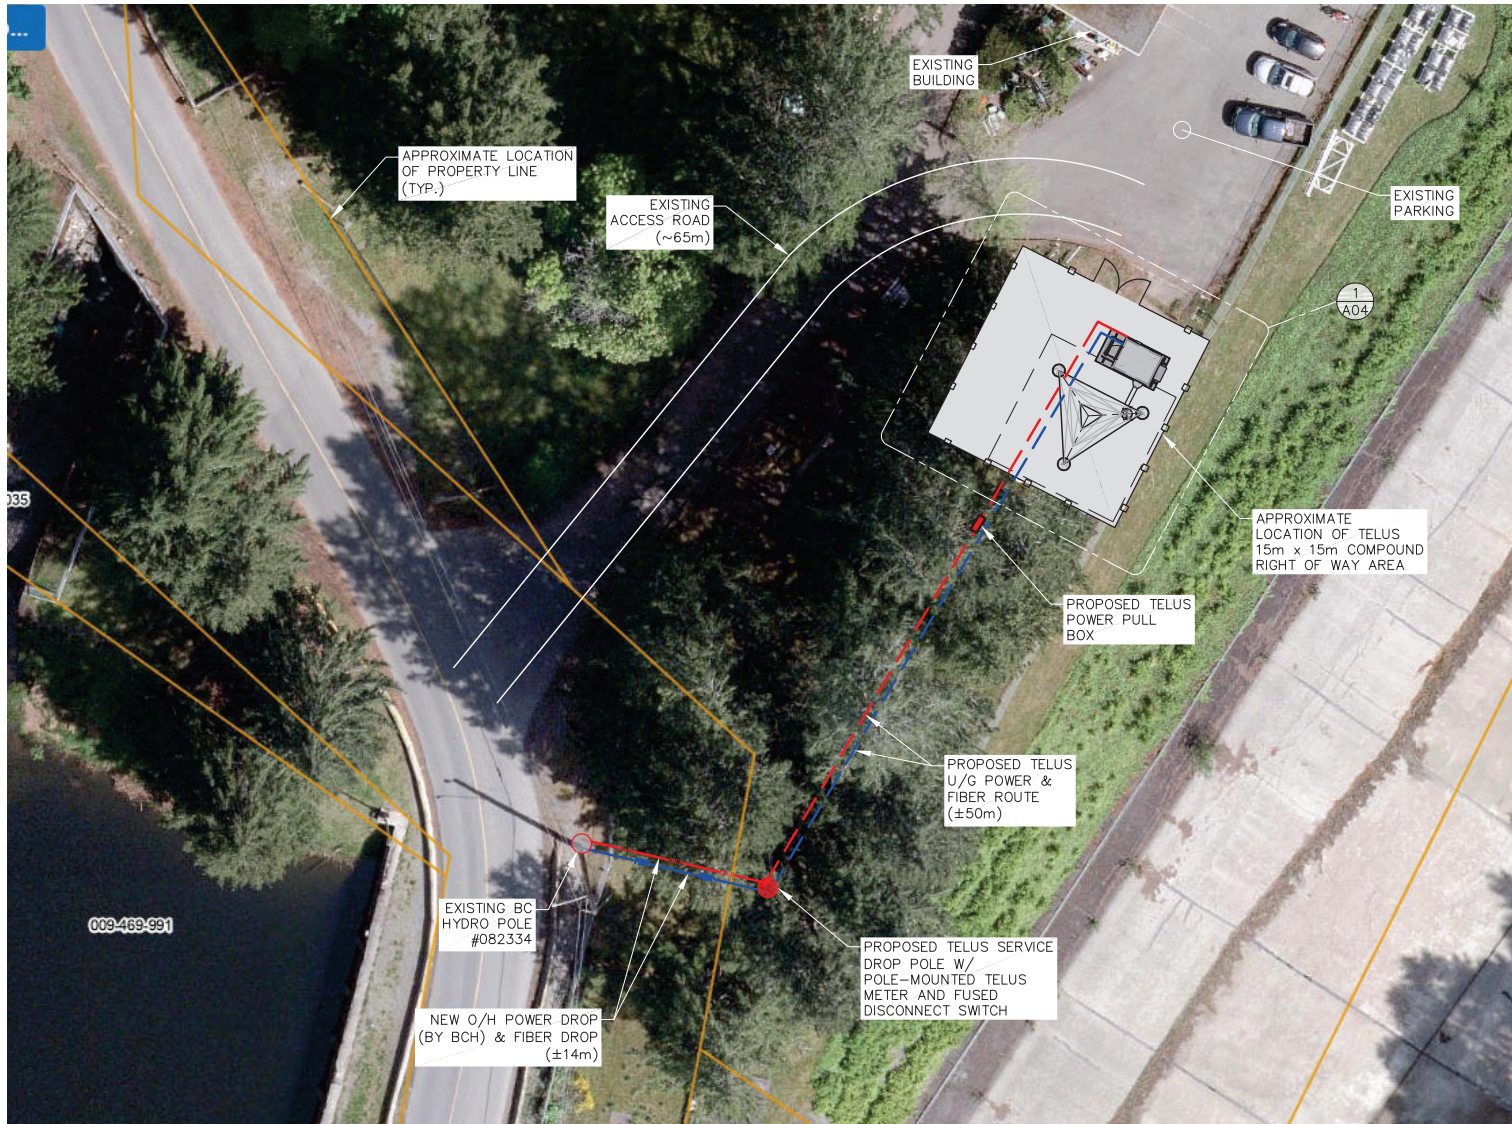

CONSTRUCTION NOTES:

1. SITE PLAN OBTAINED FROM GOOGLE MAPS. PROPERTY LINE TO BE CONFIRMED BY SURVEYOR.
2. FINAL LOCATION OF THE TOWER TO BE DETERMINED ON THE REVIEW OF THE GEOTECHNICAL REPORT AND SURVEY.
3. MAXIMUM PULLING LENGTHS FOR FIBRE NOT TO EXCEED 200' THROUGH 2 90 DEGREE BENDS & 300' STRAIGHT PULL BETWEEN PULL BOXES
4. MAXIMUM PULLING LENGTHS FOR POWER NOT TO EXCEED 100' BETWEEN PULL BOXES.
5. SERVICE BOX/FIBRE VAULT NOT TO SCALE. THEY ARE EXAGGERATED FOR VISUAL REPRESENTATION.

LEGEND:
 PROPOSED = BY TELUS
 NEW = BY OTHERS

CLIENT:

CARRIER:



RECEIVED
 CIP1066
 2025-JUN-04
 Current Planning

5			
4			
3			
2			
1			
0	CD	PRELIMINARY	07 MAR 25
NO. BY		DESCRIPTION	DATE

ROEHAMPTON WEST
 409 GRANVILLE ST.
 SUITE 1001
 VANCOUVER, BC V6C 1T2
 TEL: (779)229-4226
 VANCOUVER | KILLOWNA | EDMONTON | CALGARY

LOCATION:
 1050 NANAIMO LAKES RD, NANAIMO, BC

TITLE:
 ELECTRICAL ROUTING

PROJECT NAME: NEW SITE - GREENFIELD	PROJECT NO: BC113121	DWG. NO. NO: E01
--	-------------------------	---------------------

NOTE:
 CLEAR VEGETATION AS REQUIRED W/
 LANDLORD & CITY'S APPROVAL

1 ELECTRICAL ROUTING
 SCALE 1:350



COPYRIGHT, DUPLICATION, RECORDING, USE OR DISCLOSURE PROHIBITED WITHOUT WRITTEN AUTHORIZATION OF Roehampton West Ltd.