




ATTACHMENT C SITE AND PARKING PLANS

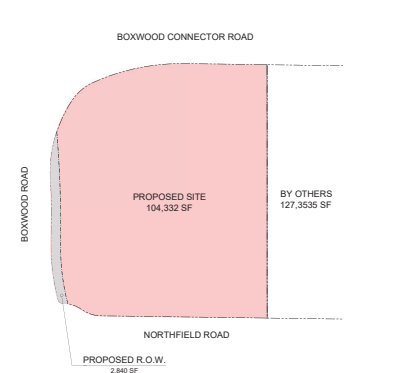


1 CONSOLIDATION & R.O.W. PLAN
1:250

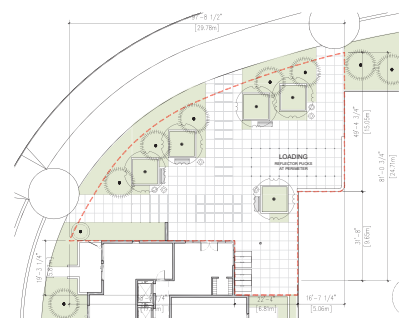

2 PLAZA (NORTH SIDE)
1:250

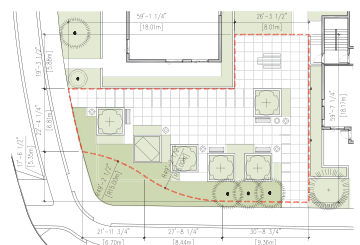

3 PLAZA (SOUTH SIDE)
1:250

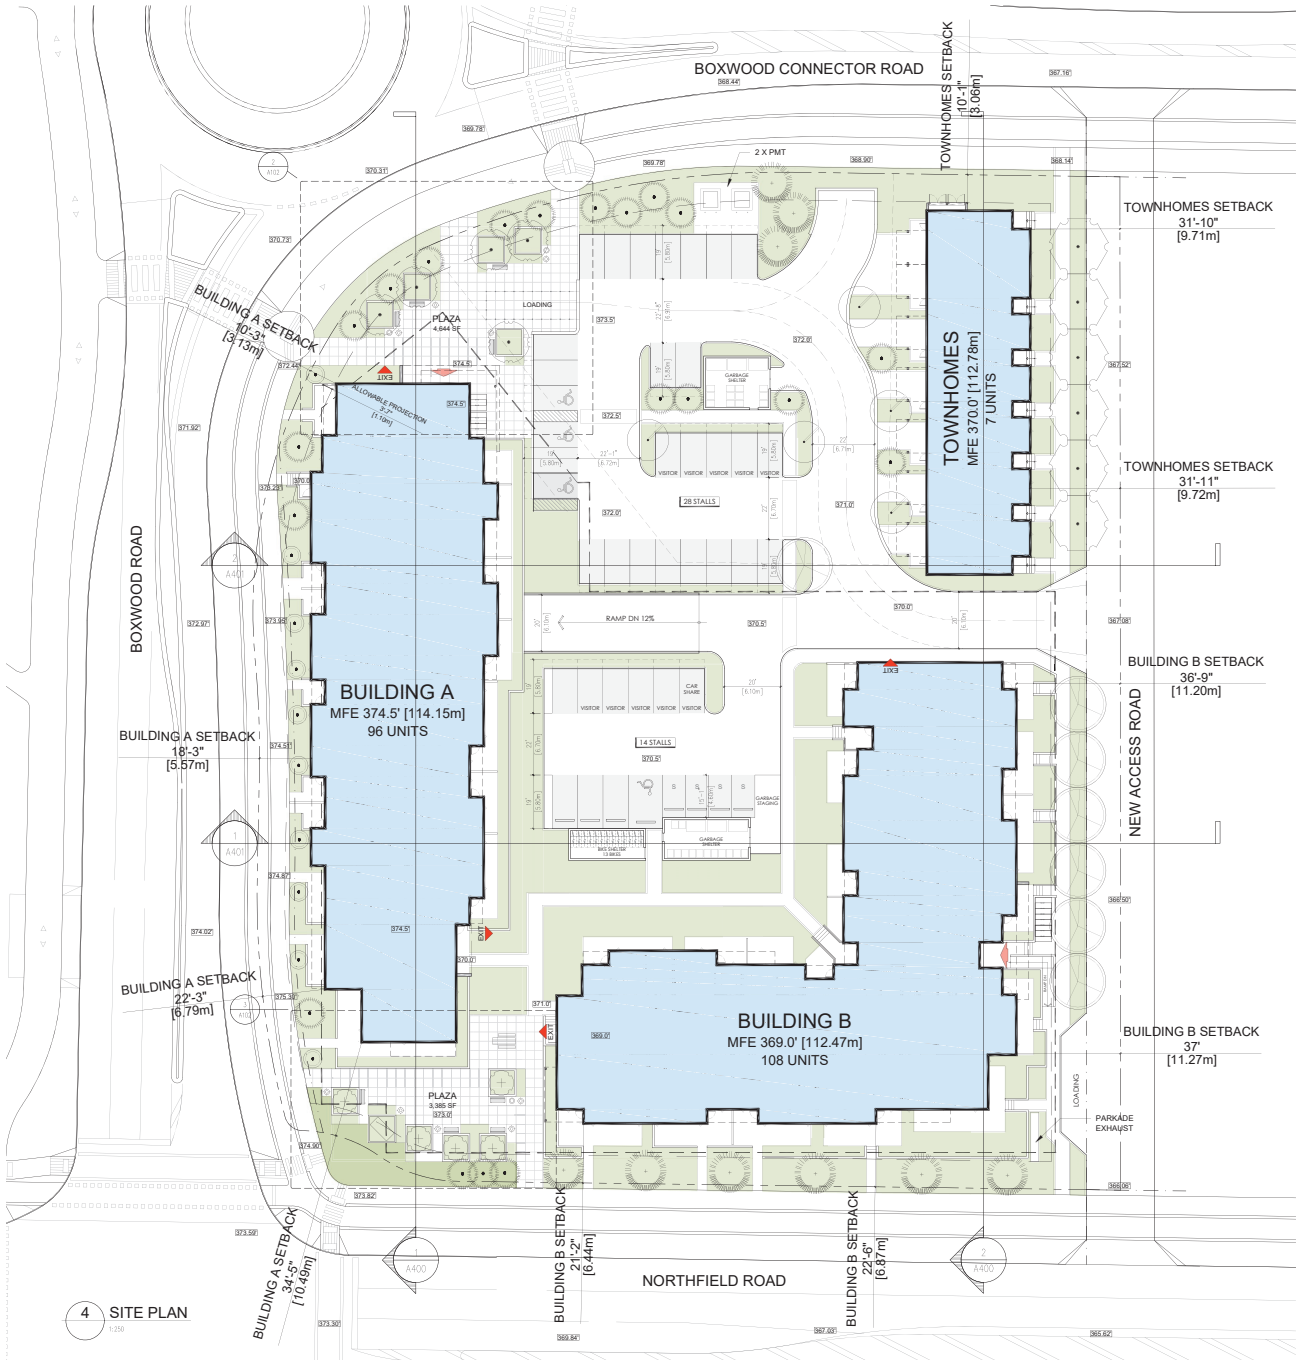

4 SITE PLAN
1:250

COPYRIGHT RESERVED. ALL PARTS OF THIS DRAWING ARE THE EXCLUSIVE PROPERTY OF IWA ARCHITECTS LTD. AND SHALL NOT BE USED WITHOUT THE ARCHITECT'S PERMISSION. ALL DIMENSIONS SHALL BE VERIFIED BY THE CONTRACTOR BEFORE COMMENCING WORK.



OWNER/CLIENT:
PATH

3	REISSUED FOR DP	2025/11/14
2	REISSUED FOR DP	2025/10/02
1	ISSUED FOR DP	2025/04/16
NO.	ISSUE	YYMMDD

RECEIVED
DP1386
2026-JAN-13
Current Planning

CONSULTANT:
IWA ARCHITECTS

PROJECT NAME:
**MIDTOWN GATEWAY
RESIDENTIAL
DEVELOPMENT**

PROJECT ADDRESS:
2240 NORTHFIELD ROAD, NANAIMO, B.C.

DRAWING TITLE:
**CONSOLIDATION & R.O.W.
PLAN, AND SITE PLAN**

PROJECT NO: 23072 DRAWN BY: AP
SCALE: AS NOTED REVIEW BY: AS
DWG NO: **A102**

