

ATTACHMENT A PERMIT TERMS AND CONDITIONS

TERMS OF PERMIT


The City of Nanaimo "SIGN BYLAW 1987 NO. 2850" is varied as follows:

1. *Section 3(22) General Provisions* – to allow an animated sign generally as shown on Attachment D.

CONDITIONS OF PERMIT

1. The proposed freestanding sign shall be located generally as shown on the Site Plan received 2018-OCT-04, as shown in Attachment C.
2. The proposed freestanding sign shall be constructed generally in accordance with the Elevation Drawings received 2018-OCT-04, as shown in Attachment D.
3. The LED/animated portions of the proposed sign are limited to static images only which must be displayed for a minimum display period of six seconds per image. The use of animation effects to transition from one static image to the next will be permitted. Maximum transition time is three seconds. Continuous video, flashing or scrolling type signs are not permitted.
4. The LED/animated portions of the proposed sign must include automatic dimming so that light intensity levels are automatically adjusted based on current weather conditions and the time of day.
5. The brightness level of the animated portions of the proposed sign shall not be more than 0.3 foot candles over ambient levels, as measured using a foot candle meter at a distance of 30m from the face of the sign.
6. The animated portions of the sign must be turned off between the hours of 10 p.m. and 6 a.m.

ATTACHMENT B
LOCATION PLAN

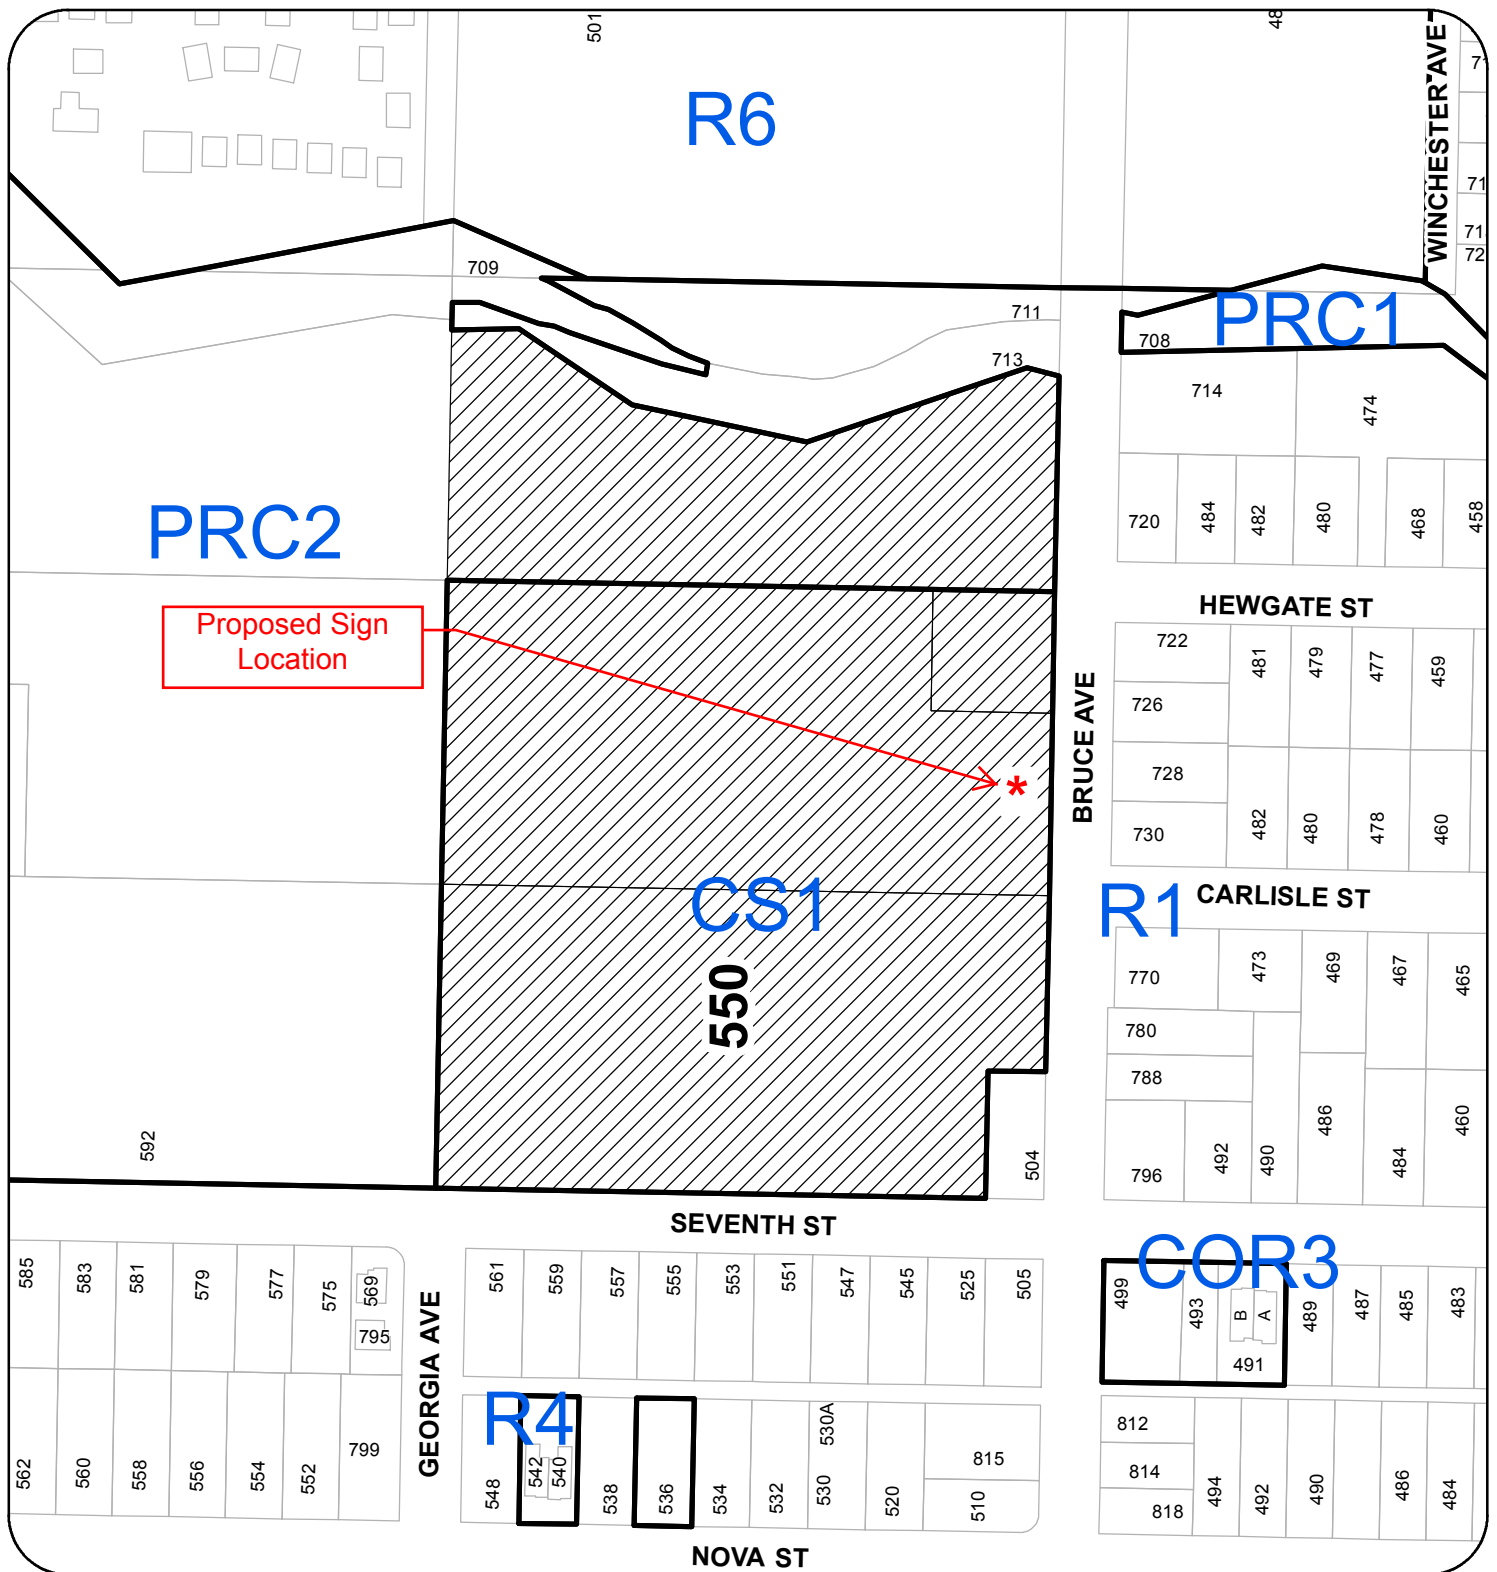


DEVELOPMENT VARIANCE PERMIT NO. DVP00367
LOCATION PLAN

Civic: 550 SEVENTH STREET



Subject Property

ATTACHMENT C SITE PLAN

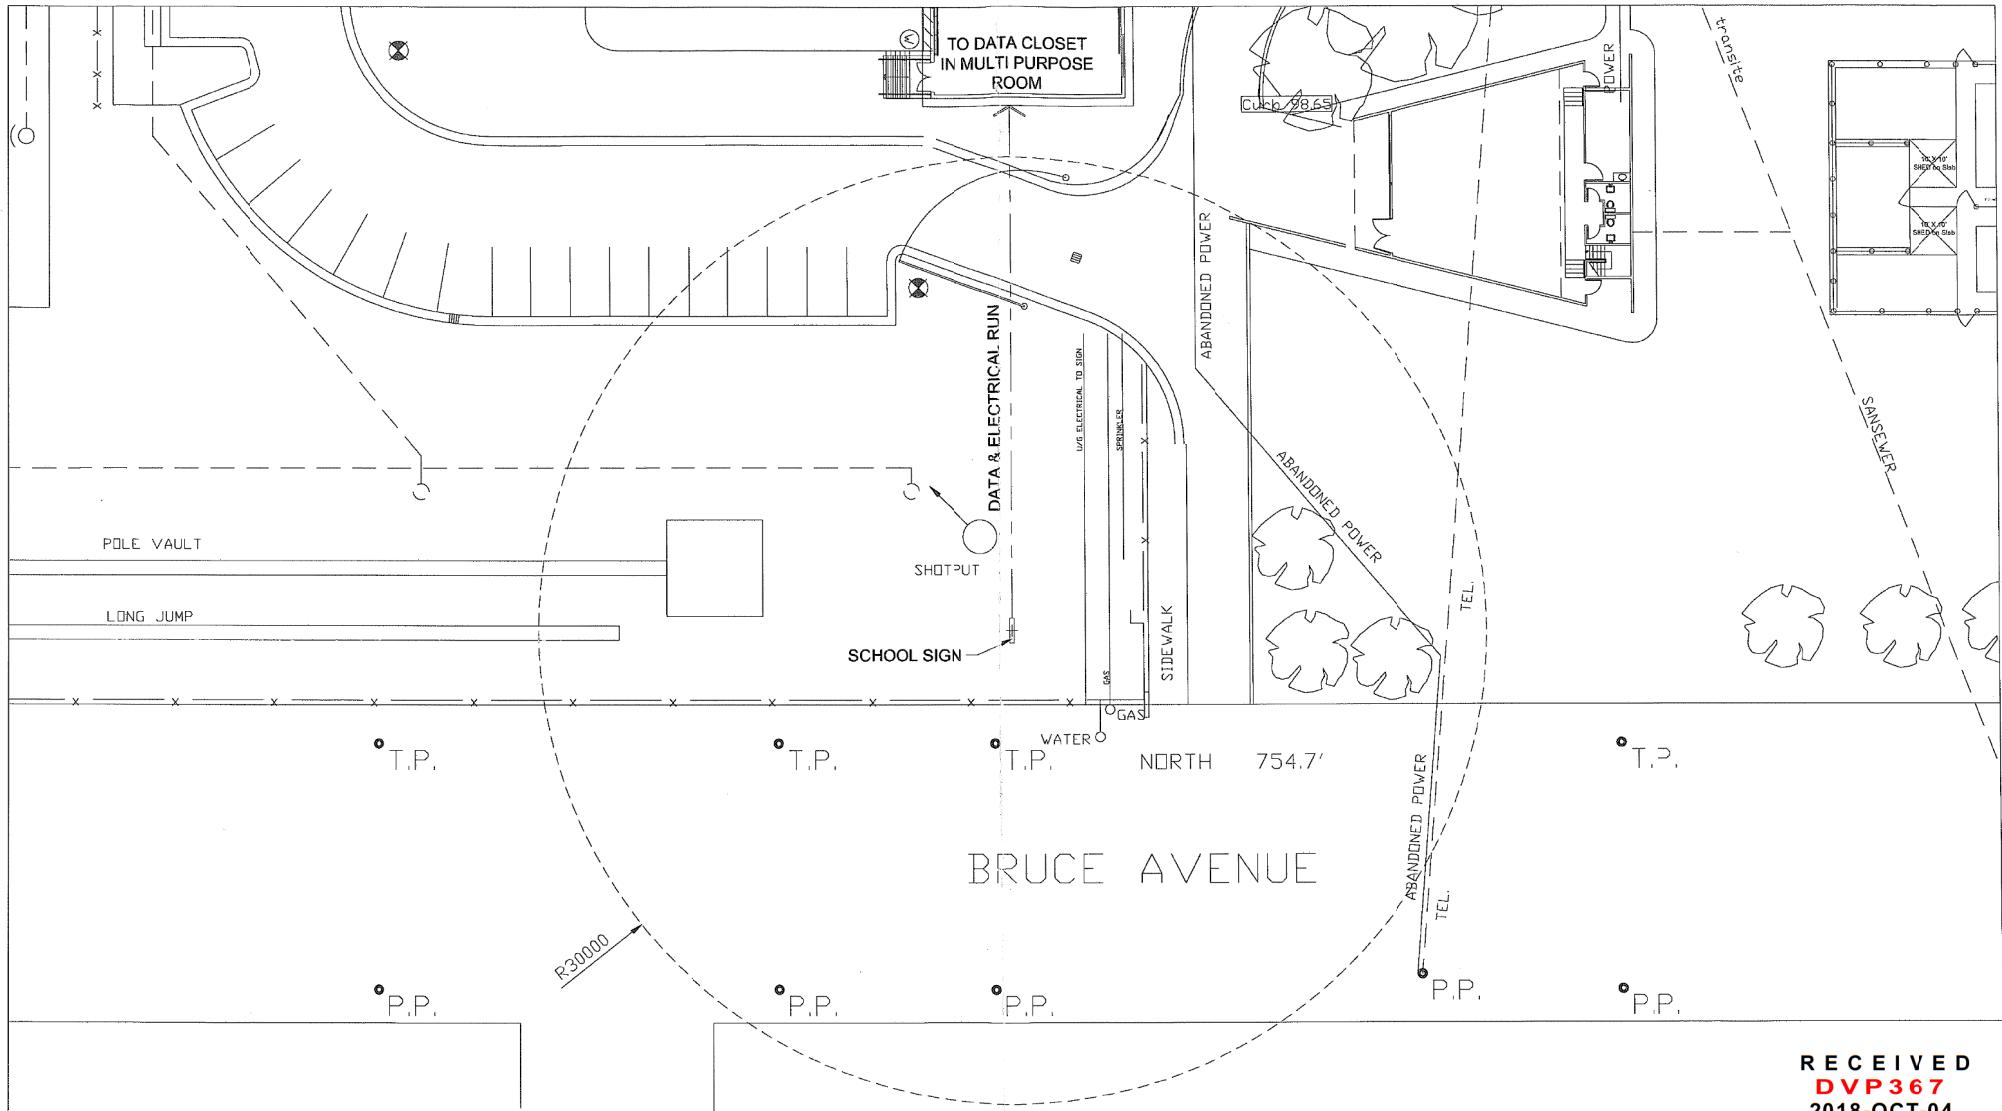

RECEIVED
DVP367
2018-OCT-04
Current Planning & Subdivision

 NANAIMO LADYSMITH PUBLIC SCHOOLS	LOCATION	ADDRESS	DRAWING TITLE	DATE: 2018	SHEET SIZE: B	DRAWN BY: BB	THE NANAIMO-LADYSMITH SCHOOL DISTRICT DOES NOT GUARANTEE THE ACCURACY OF THE INFORMATION CONTAINED IN THESE DRAWINGS. ALL DRAWING DETAILS AND MEASUREMENTS SHOULD BE VERIFIED IF IMPORTANT.
	211-JOHN BARSBY SECONDARY SCHOOL	765 BRUCE AVENUE NANAIMO BC, V9R 3Z2	PARTIAL SITE PLAN	SCALE: 1:300	SHEET #: 1 OF 1	APPROVED BY: MR	

John Barsby Community School


Proposing Sign



Existing Sign



Max Weight of finished sign 1625Lbs

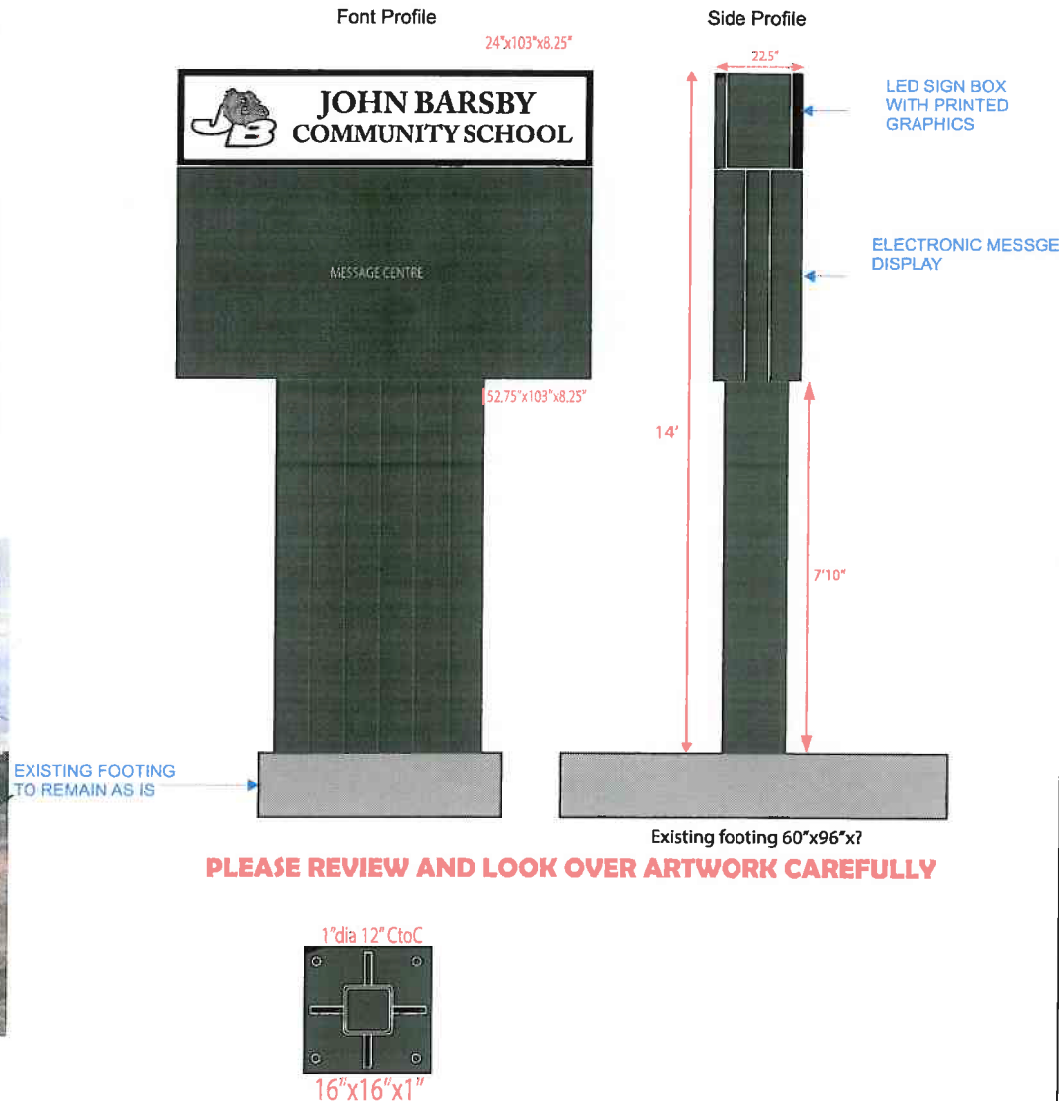

***Type of sign

Quantity: 1

Size:

Type: D/S Message display sign

Lighting: LED

Returns: Ex7 Frame

Face: 3/16" white polycarbonate

Mounted: POLE MOUNTED TO FOUNDATION

Colour Specifications

- ... Red
- ... Black
- ... White
- ... Grey

Note*

Footing to remain as is as per engineer foundation review by HAROLD ENGINEER

CONCEPT ONLY

Not finalized until confirmed by survey, permits and shop drawings

colours shown are for presentation purposes only

RECEIVED

DVP367

2018-OCT-04

Current Planning & Subdivision



1586 Anderton Road Comox, BC
brandon@hlsigns.net
www.hlsigns.net



Hi-lite Signs is a CSA approved signage facility, Working with an approved facility that is certified by the Canadian standard association (csa) Ensures that your illuminated signage is designed and made in accordance with the latest safety regulations

*All artwork, layout & designs are property of HI-lite Signs. Clients are subject to fees if copied or duplicated.

ATTACHMENT E
LED / ANIMATED SIGNS - DEVELOPMENT VARIANCE PERMIT GUIDELINES




LED / ANIMATED SIGNS

Guidelines / Operational Requirements to be Considered as Part of the Development Variance Permit Application Process

The following are to be considered by applicants and used by staff and Council when evaluating DVP applications for LED / animated signs:

1. LED / animated signs that are only visible inside a building do not require a permit.
2. The maximum size of the LED / animated sign is 9.29m² (100ft²) and no more than one LED / animated sign shall be permitted per lot.
3. Window LED / animated signs are permitted up to 50 percent of the window area in which it is situated.
4. No LED / animated sign shall be permitted unless it can be demonstrated not to be a nuisance that distracts or impairs safe vehicle operation.
5. No LED / animated signs shall be permitted on properties fronting or adjacent to the Nanaimo Parkway.
6. Sign copy is limited to static images only which must be displayed for a minimum display period of six seconds per image. The use of animation effects to transition from one static image to the next will be permitted. Maximum transition time is three seconds. Continuous video, flashing or scrolling type signs are not permitted.
7. All LED / animated signs must include automatic dimming so that light intensity levels are automatically adjusted based on current weather conditions and the time of day.
8. The brightness level of all LED / animated signs shall not be more than 0.3 foot candles over ambient levels, as measured using a foot candle meter at a distance of 30m (98.42ft) from the face of the sign.
9. Where a residential dwelling is located within 30m (98.42ft) of the sign face, and for all LED / animated signs on lands zoned Institutional, the sign must be turned off between the hours of 10pm and 6am. Where the business is open past 10pm, the LED sign may remain functional until the close of business hours. An application should provide evidence to demonstrate no conflict will occur with any adjacent residential development.
10. Third-party advertising, except not-for-profit organizations or events, is not permitted except on LED / animated signs located on City-owned property. Third-party advertising for malls is permitted for tenants advertising on the subject property only.

ATTACHMENT F
AERIAL PHOTO

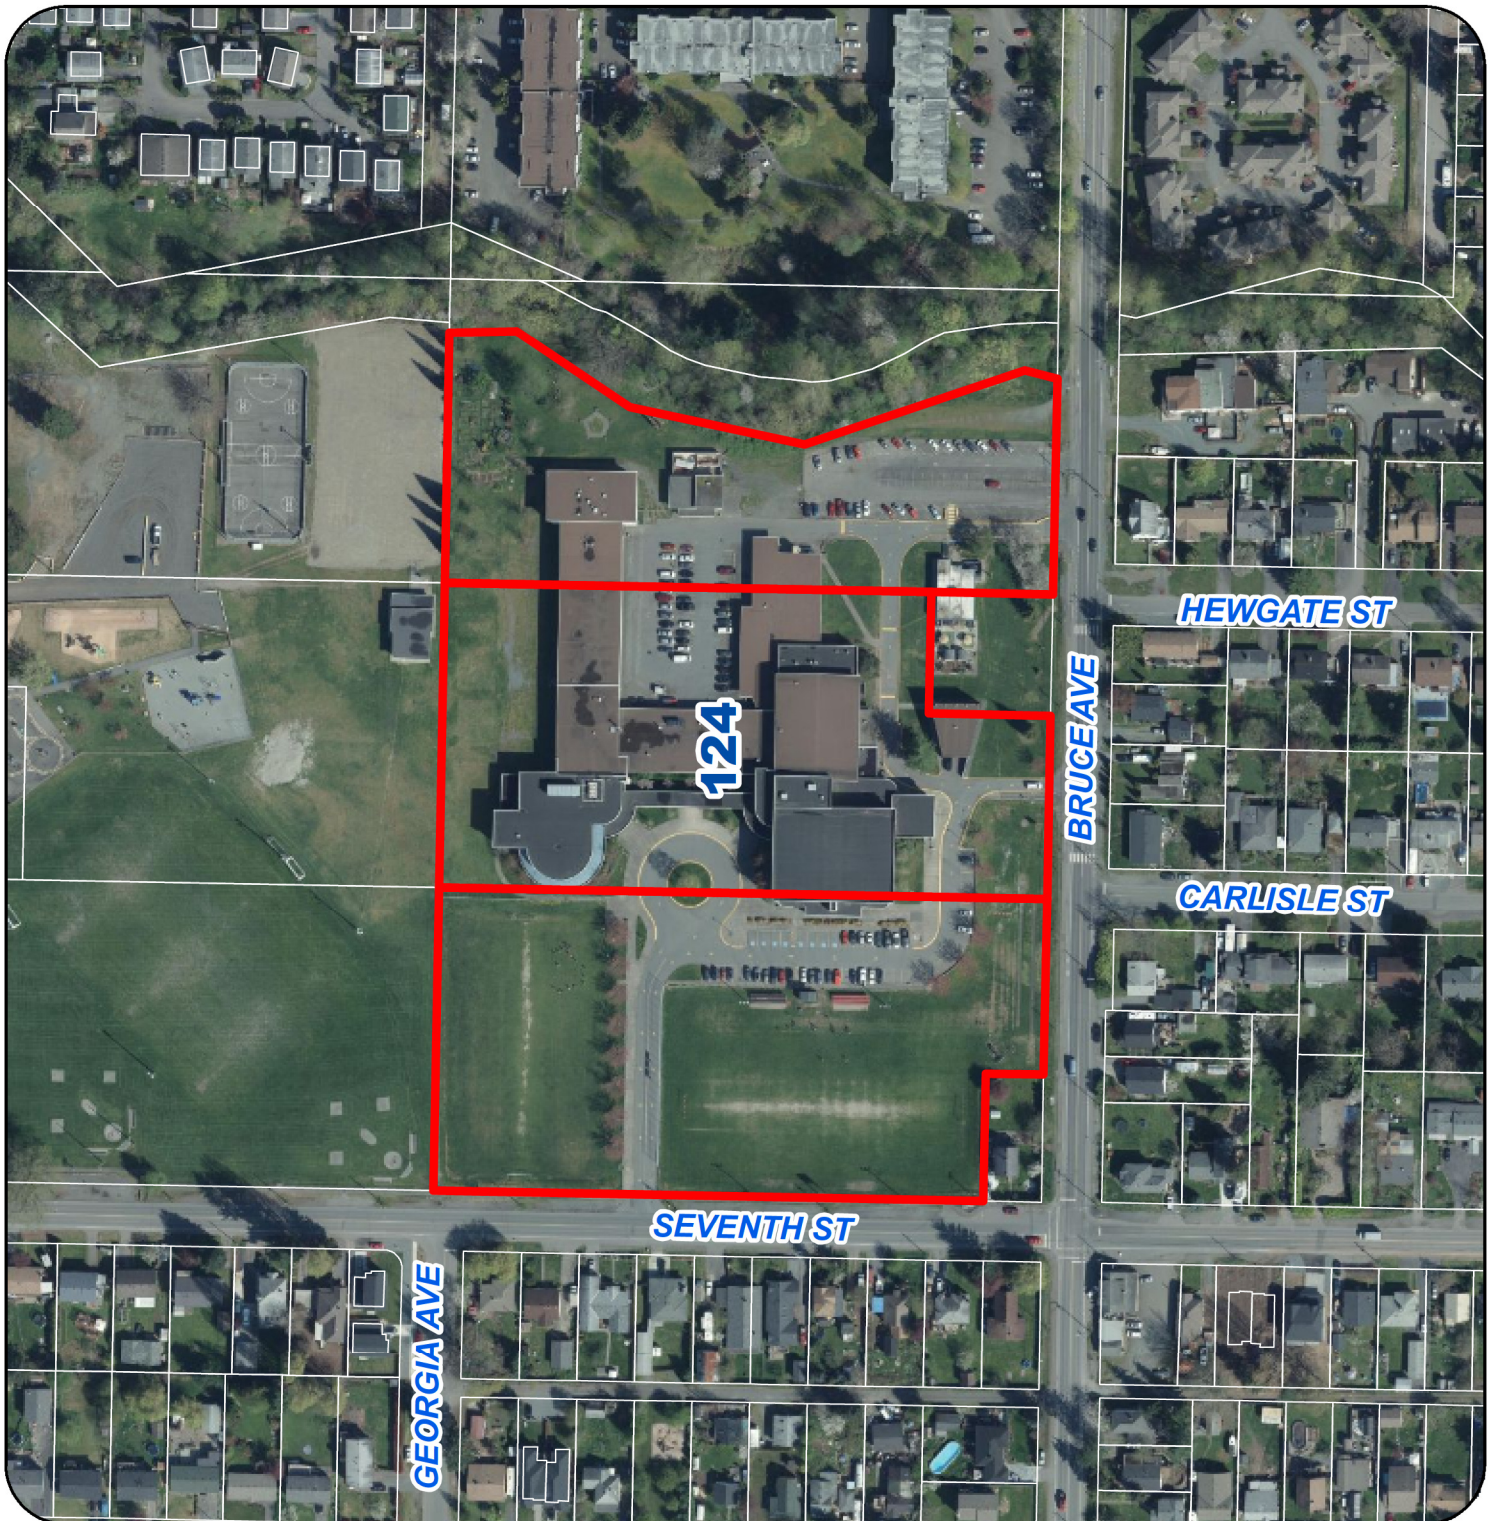

DEVELOPMENT VARIANCE PERMIT NO. DVP00367