


ATTACHMENT C SITE PLAN

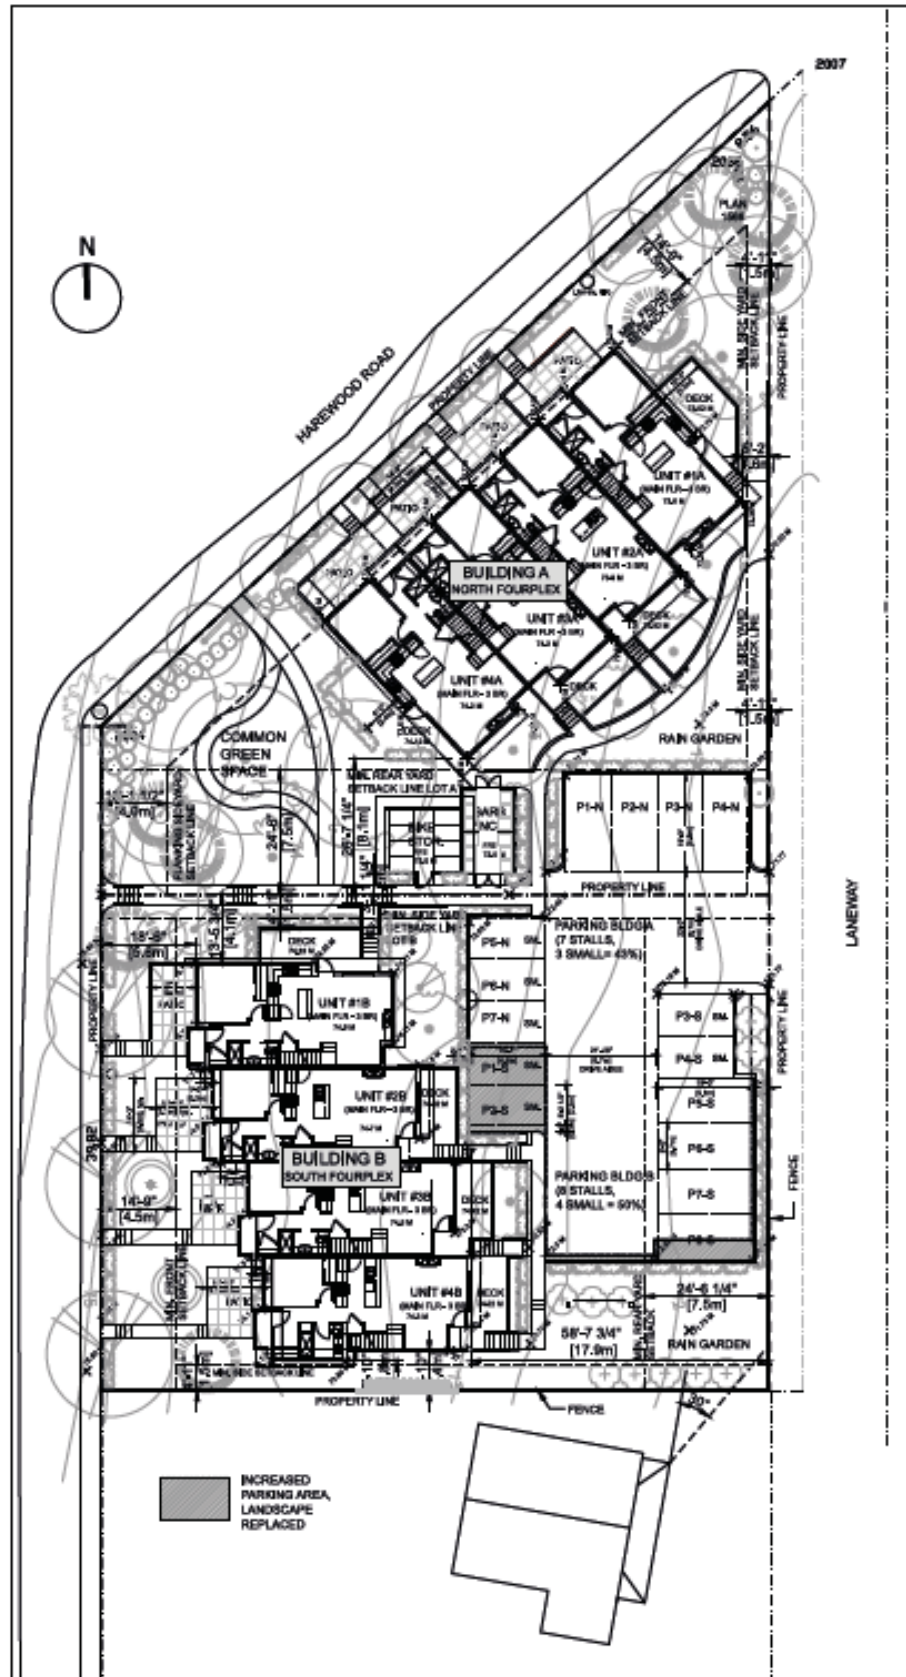

SITE PLAN: MAIN LEVEL
 SCALE: 1/16" = 1'-0"

RECEIVED
 DP1115
 2019-FEB-28
 Current Planning

REVISED FOR DP
 28 FEBRUARY 2019
 SUBMITTED FOR DP
 07 SEPTEMBER 2018

615 + 699 HAREWOOD ROAD, NANAIMO, BC
SITE PLAN

SK-3
 1/16" = 1'-0"

de Hoog & Kierulf architects