



ATTACHMENT C SITE PLAN

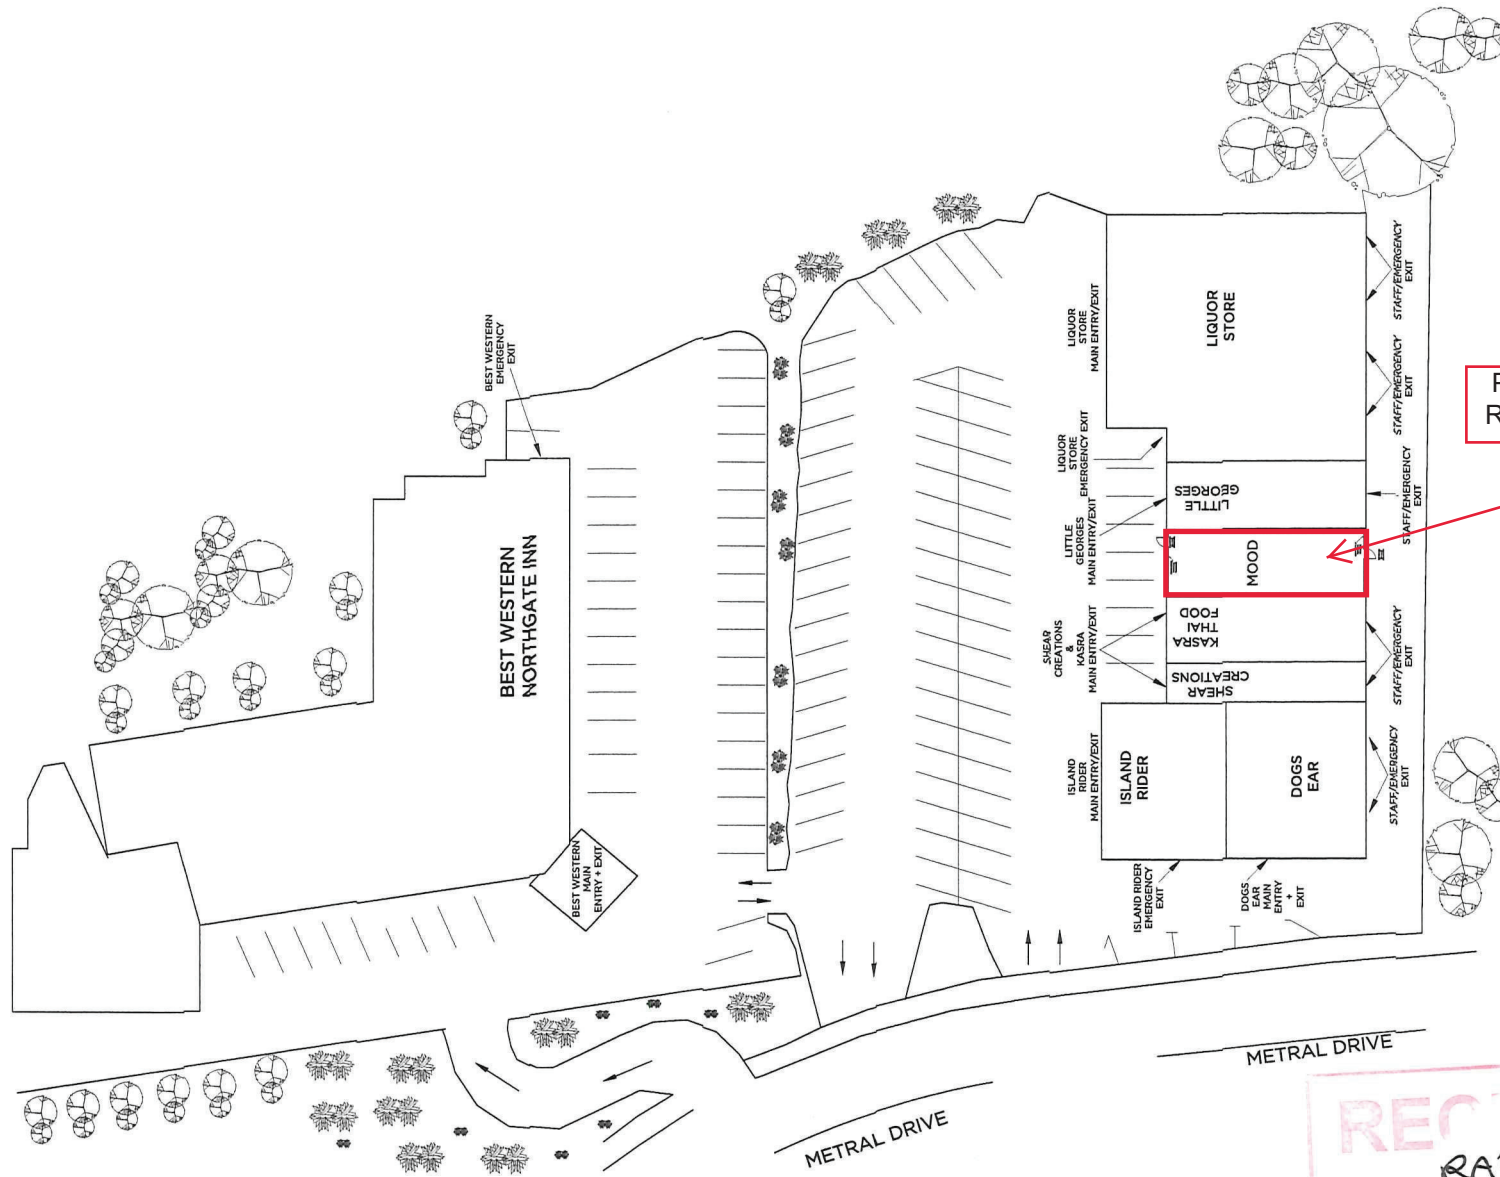

Proposed Cannabis
Retail Store Location

|  | | | | | | | | | | | | | |
|--|------------------------|------|-------------|------|--|--|--|--|--|--|--|--|--|
| S-6404 METRAL DRIVE NANAIMO, BC | | | | | | | | | | | | | |
| <small> I warrant that the information provided in this plan is true and correct to the best of my knowledge and belief, and that I am not aware of any facts or circumstances which might render the information provided in this plan misleading or incomplete. I warrant that the information provided in this plan is not intended to be used for any purpose other than the purpose for which it was provided. </small> | | | | | | | | | | | | | |
| REVISIONS <table border="1"> <tr> <th>NO.</th> <th>DESCRIPTION</th> <th>DATE</th> </tr> <tr> <td> </td> <td> </td> <td> </td> </tr> <tr> <td> </td> <td> </td> <td> </td> </tr> <tr> <td> </td> <td> </td> <td> </td> </tr> </table> | | NO. | DESCRIPTION | DATE | | | | | | | | | |
| NO. | DESCRIPTION | DATE | | | | | | | | | | | |
| | | | | | | | | | | | | | |
| | | | | | | | | | | | | | |
| | | | | | | | | | | | | | |
| DRAWN BY: CHECKED BY: DATE: | SCALE: 1/4" = 1'-0" | | | | | | | | | | | | |
| SHEET TITLE: SITE PLAN | | | | | | | | | | | | | |
| NOTES: | | | | | | | | | | | | | |
| DRAWING NO: 01 | REV: | | | | | | | | | | | | |

RECEIVED
 RA425
 DEC 21 2013
 CITY OF NANAIMO
 DEVELOPMENT