


ATTACHMENT H
LANDSCAPE PLAN

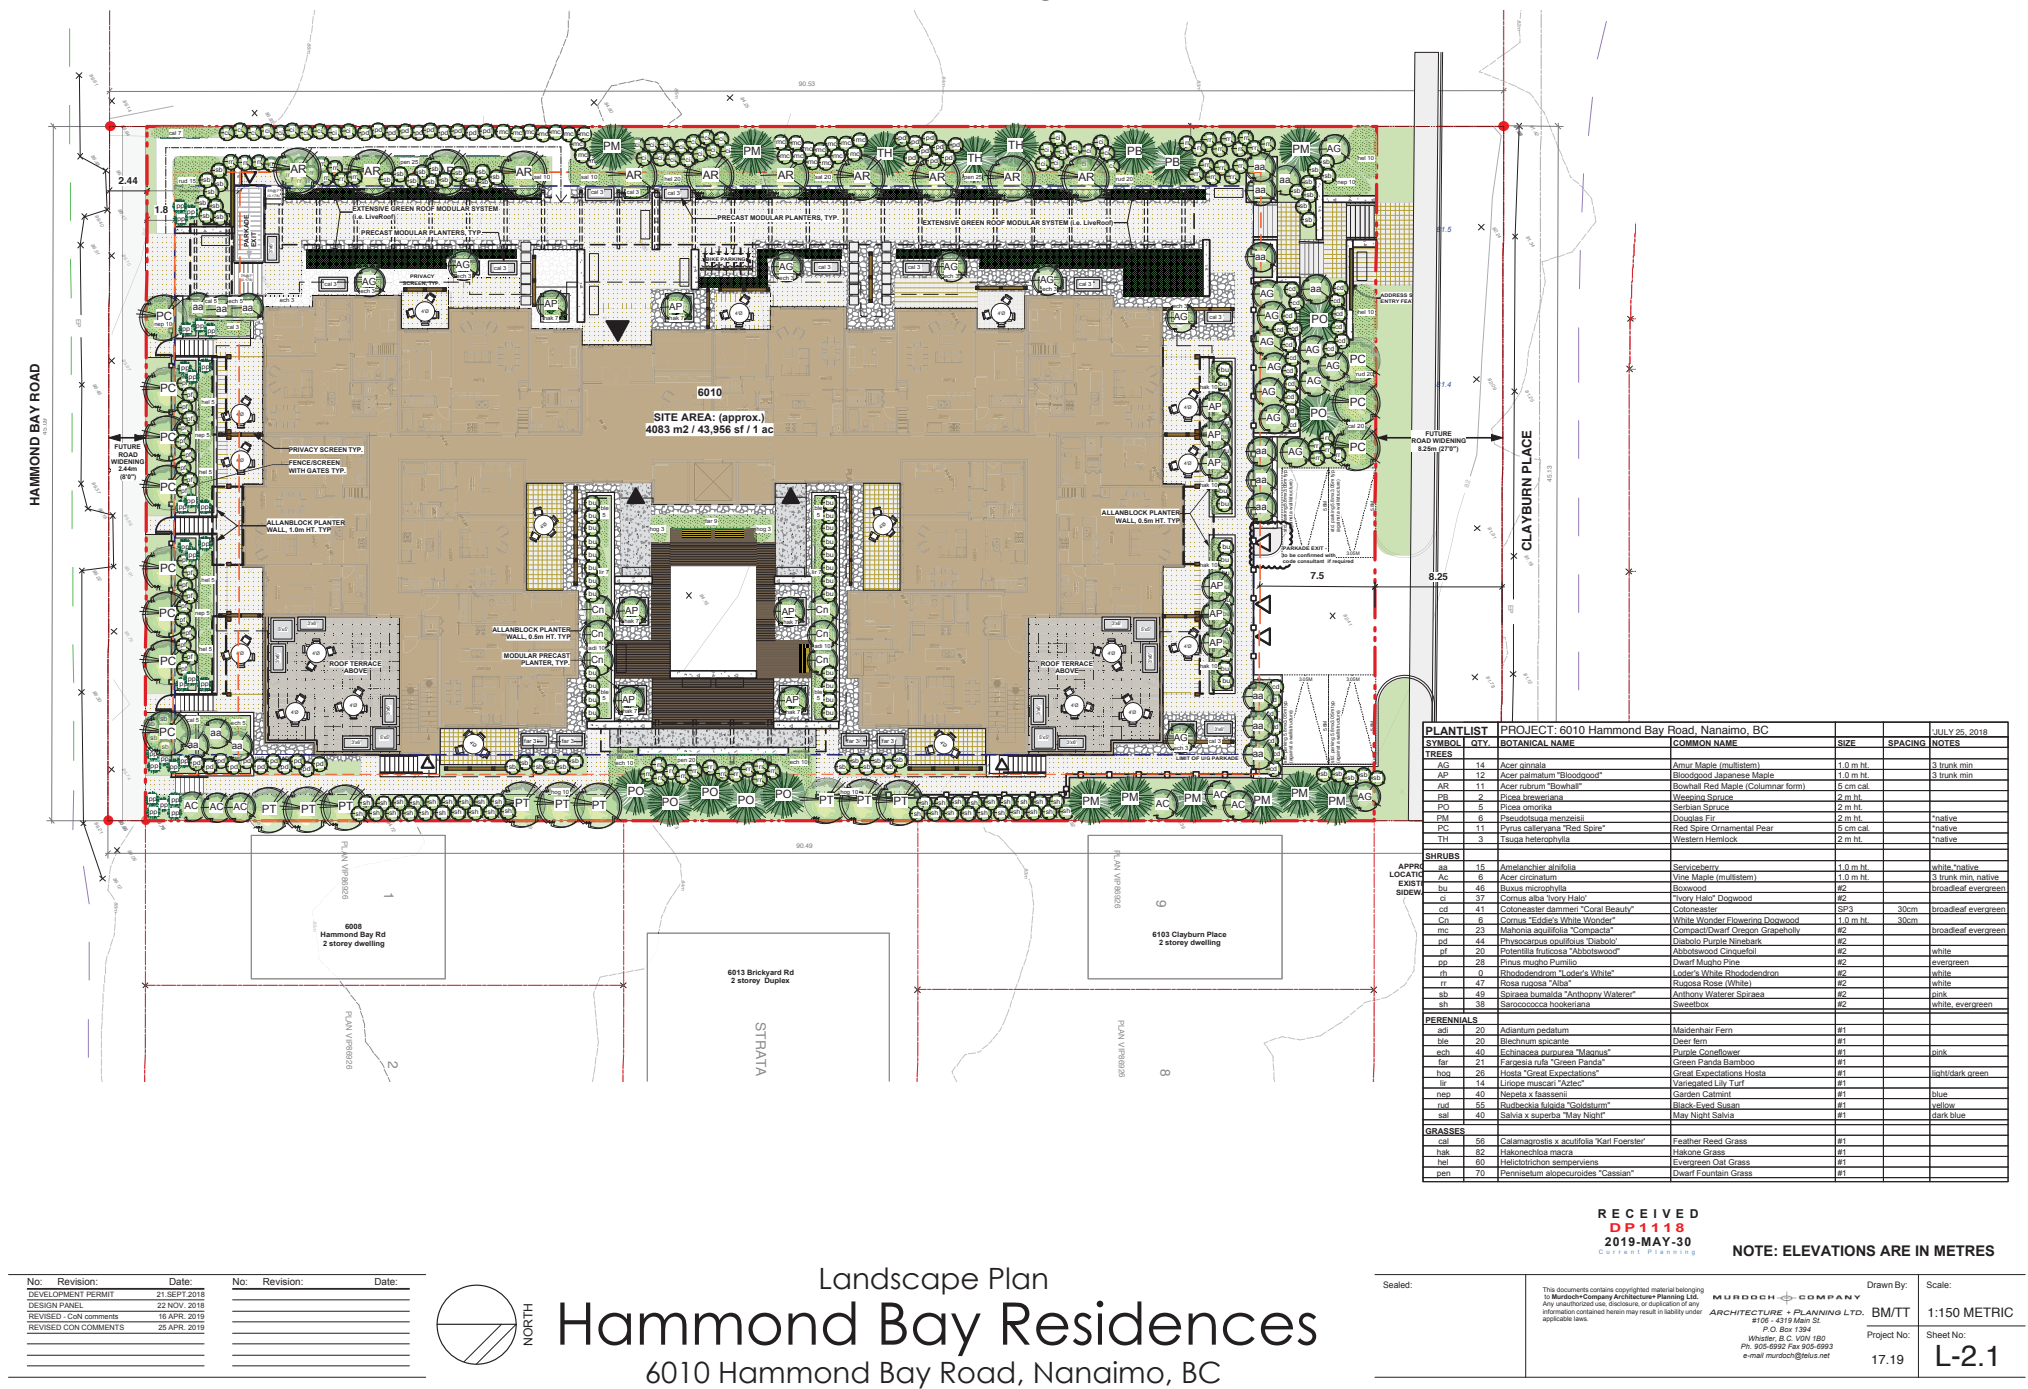

No.	Revision:	Date:	No.	Revision:	Date:
1	DEVELOPMENT PERMIT	21 SEP 2018			
2	DESIGN PANEL	22 NOV 2018			
3	REVISED - Cdn comments	16 APR 2019			
4	REVISED CON COMMENTS	29 APR 2019			
5					
6					




Landscape Plan
Hammond Bay Residences
6010 Hammond Bay Road, Nanaimo, BC

Scale:	This document contains copyrighted material belonging to MURDOCH & COMPANY ARCHITECTURE + PLANNING LTD. Any unauthorized use, disclosure, or duplication of any information contained herein may result in liability under applicable laws.	Drawn By:	Scale:
		BM/MT	1:150 METRIC
		Project No:	Sheet No:
		17.19	L-2.1

RECEIVED
DP 1118
2019-MAY-30
Current Planning

NOTE: ELEVATIONS ARE IN METRES

MURDOCH & COMPANY
ARCHITECTURE + PLANNING LTD.
#105 - 4119 Main St.
P.O. Box 1394
Nanaimo, B.C. V9N 1B0
Ph: 905-6992 Fax: 905-6993
e-mail: murdoch@mcus.net

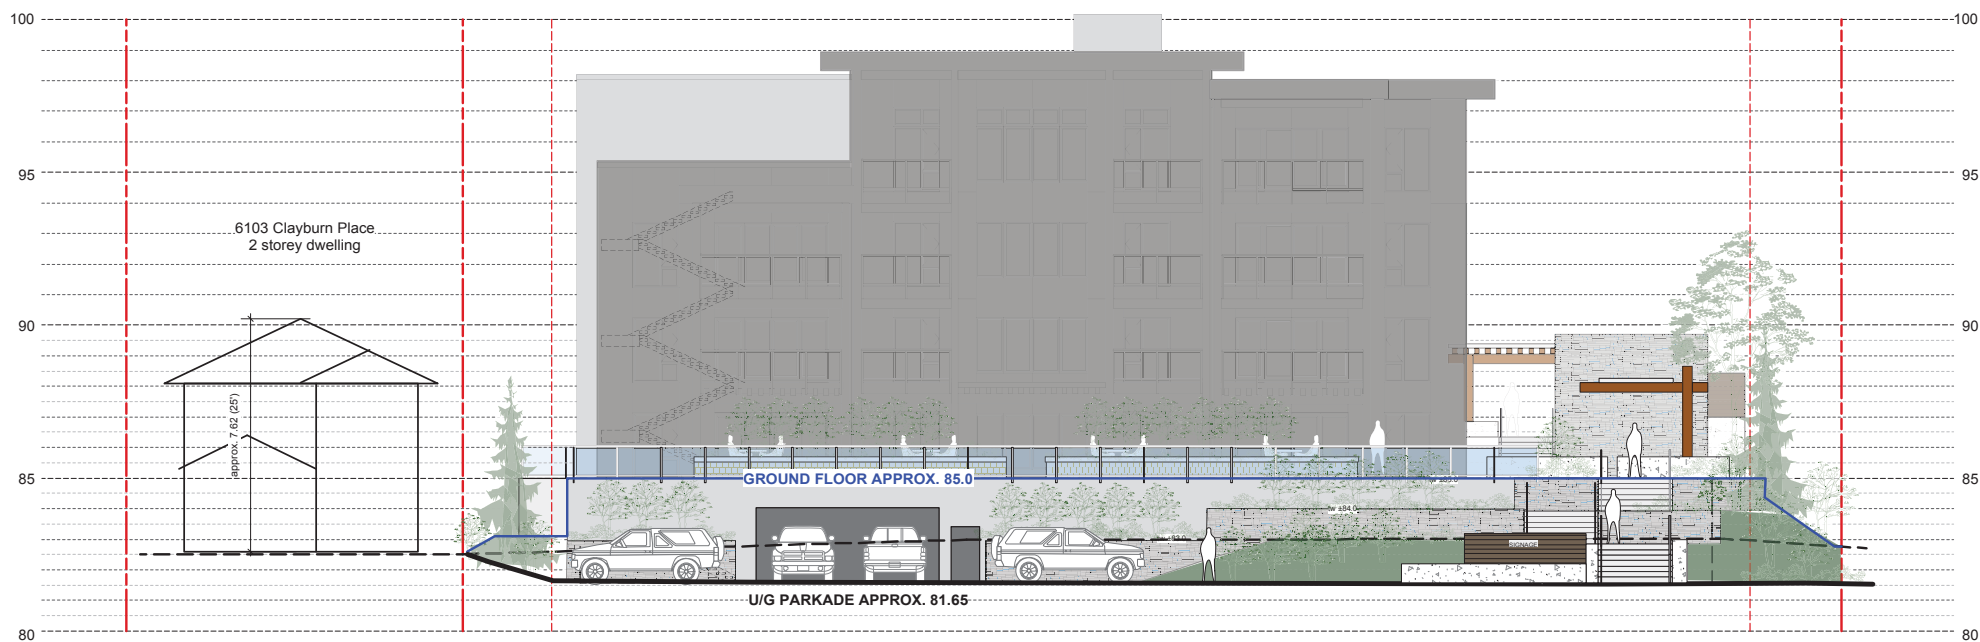

site section B (Clayburn Place/North Elevation)

SK- 1F: Clayburn Place Streetscape/ Landscape Screening (parkade)

DP Application No. DP001118
APRIL 25, 2019

Hammond Bay Residences
6010 Hammond Bay Road, Nanaimo, BC

NOTE: ELEVATIONS ARE IN METRES

RECEIVED
DP1118
2019-MAY-31
CURRENT PLANNING

MURDOGH + COMPANY
ARCHITECTURE + PLANNING LTD.
#106 - 4319 Main St.
P.O. Box 1394
Whistler, B.C. V0N 1B0
Ph. 905-6992 Fax 905-6993
e-mail: murdoch@plus.net