


**ATTACHMENT C  
SITE PLAN**

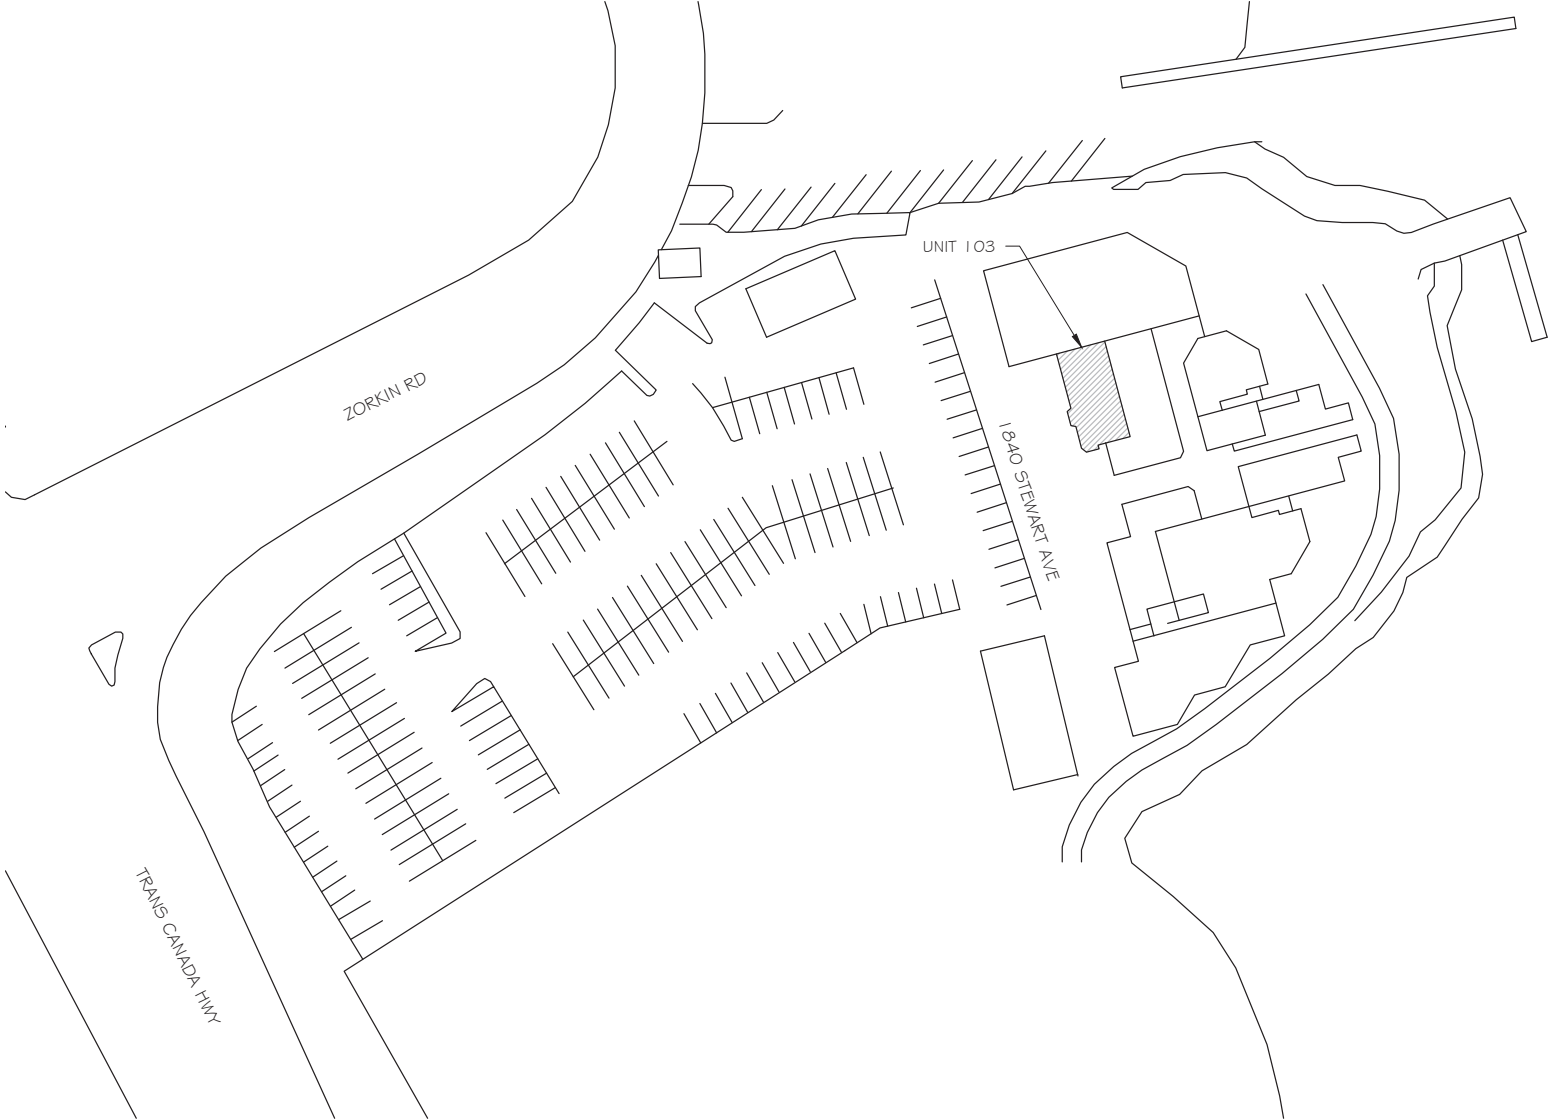

RETAIL - SITE PLAN  
SCALE: 1/64" = 1'-0"