
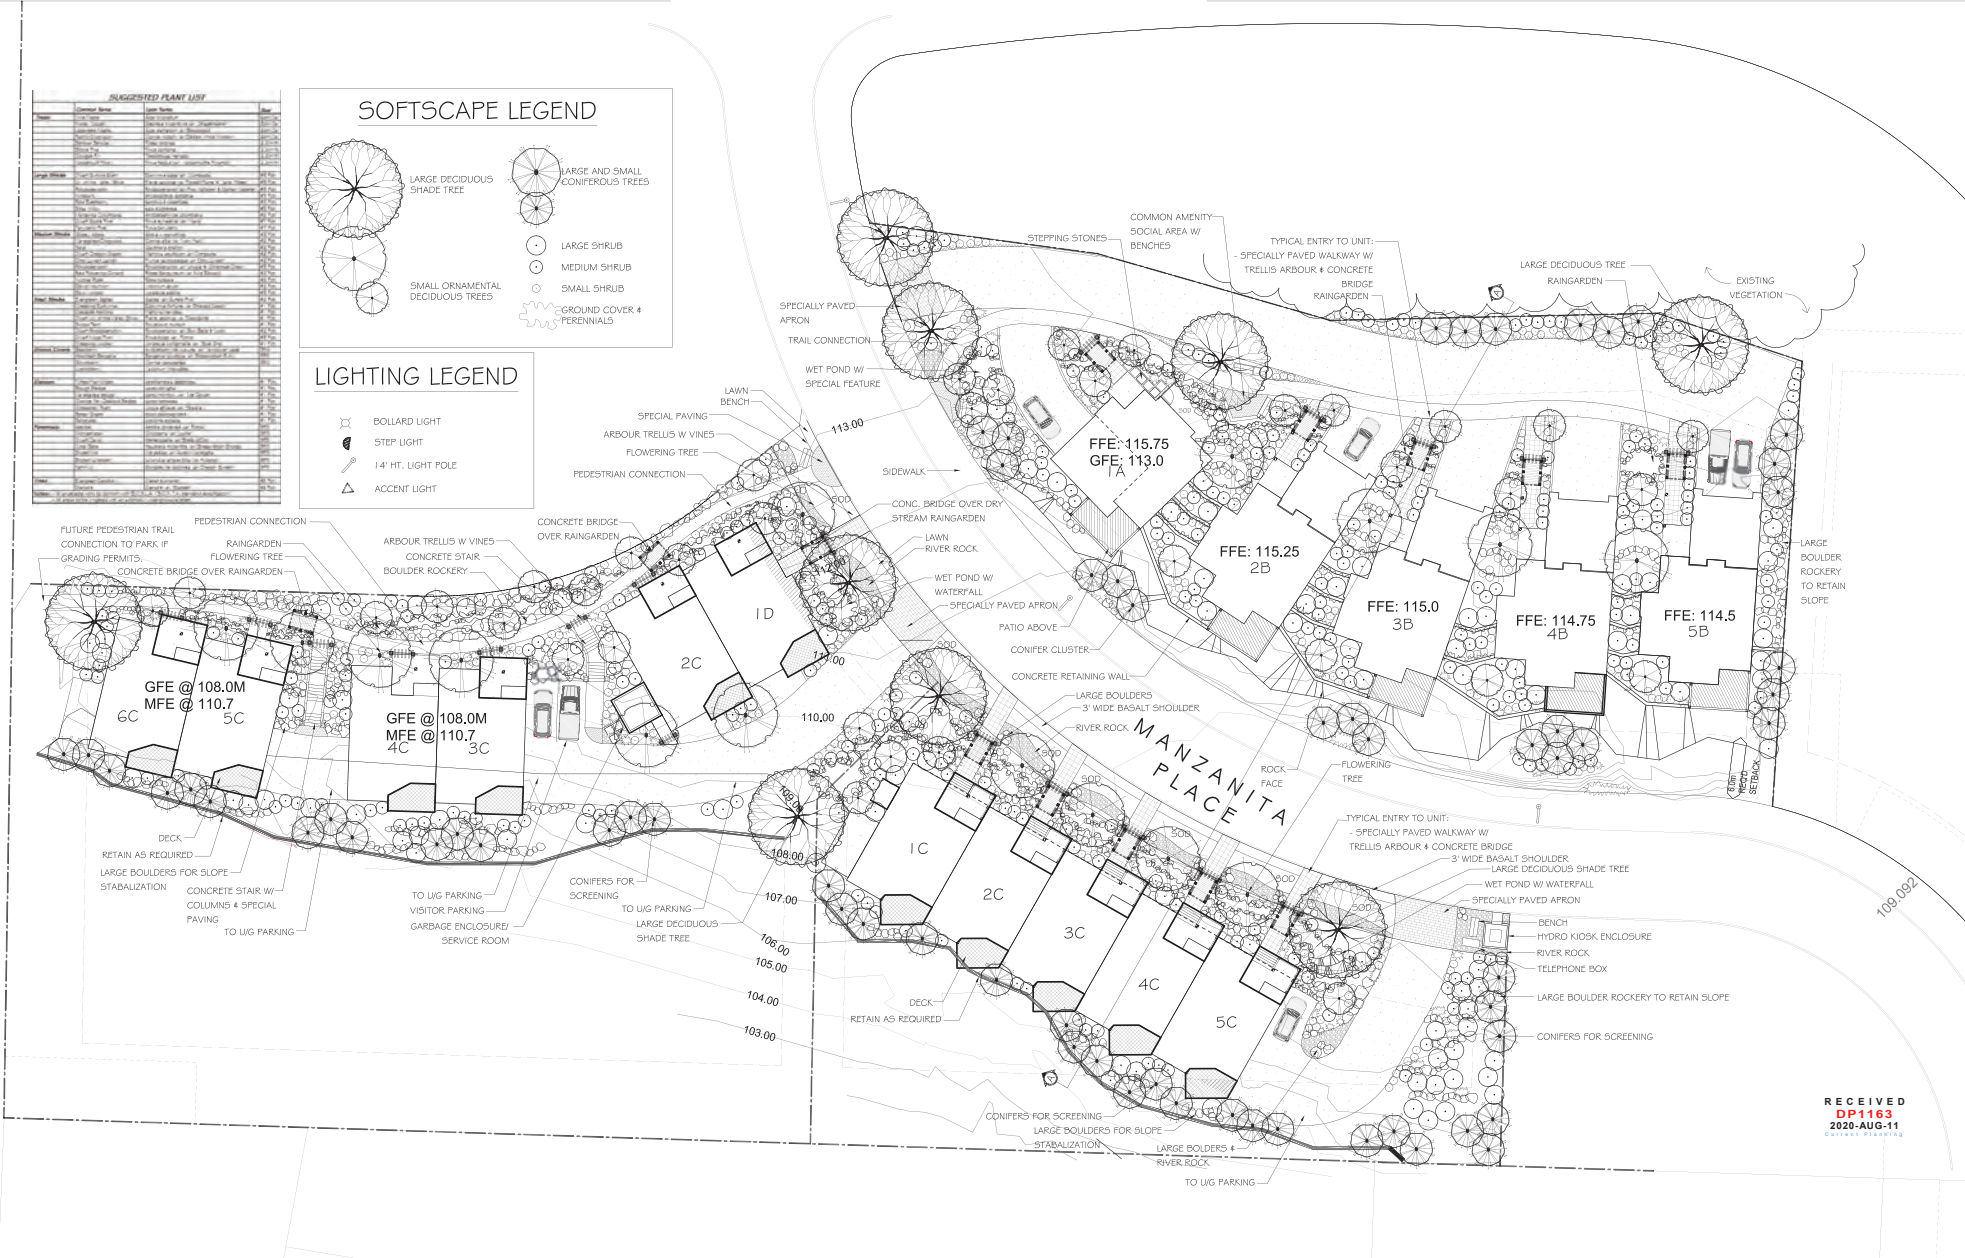


ATTACHMENT G LANDSCAPE PLAN AND DETAILS

SUGGESTED PLANT LIST

Plant Name	Quantity	Notes
Large Deciduous Shade Tree	10	
Large and Small Coniferous Trees	5	
Large Shrub	20	
Medium Shrub	30	
Small Shrub	40	
Small Ornamental Deciduous Trees	50	
Ground Cover & Perennials	100	

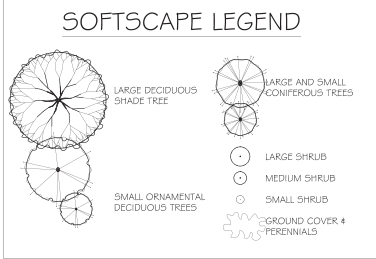

RECEIVED
DP1163
2020-AUG-11

MANZANITA PLACE LANDSCAPE CONCEPT PLAN

SCALE: 1:200

Revised August 7, 2020
SEPTEMBER 5, 2019

4★ SITE
LANDSCAPE ARCHITECTURE
AND SITE PLANNING 250.508.7885

MANZANITA PLANT LIST				
	Key	Common Name	Latin Name	Size
<i>Trees</i>				
N,D,	VMAP	Vine Maple	Acer circinatum	6cm Cal.
D,F	ROBI	Black Locust	Robinia pseudoacacia var. 'Frisia'	8cm Cal
N,D,	PDOG	Pacific Dogwood	Cornus nuttallii var.'Eddie's White Wonder'	6cm Cal.
N,D,	SPIN	Shore Pine	Pinus contorta	2.2m Ht
N,D,	WRC	Western Red Cedar	Thuja plicata var. 'Excelsa'	2.2m Ht
D,	VPIN	Vanderwolf Pine	Pinus flexilis var. 'Vanderwolf's Pyramid'	2.2m Ht
N,D,	DFIR	Douglas Fir	Pseudotsuga menziesii	2.2m Ht
N,D,	TSUG	Western Hemlock	Tsuga heterophylla	2.2m Ht
N,D,	JMAP	Japanese Maple	Acer palmatum var.'Bloodgood'	6cm Cal.
N,D,	SERB	Serbian Spruce	Picea omorika	2.2m Ht
<i>Large Shrubs</i>				
N,D,F	CEAN	California Lilac	Ceanothus thrsiflorus var. 'Victoria'	#7 Pot
D	PIER	Lily of the Valley Shrub	Pieris japonica var.'Forest Flame' & 'Valley Rose'	#5 Pot
N,D	NINE	Ninebark	Physocarpus capitatus	#5 Pot
N,D	SAMB	Red Elderberry	Sambucus racemosa	#5 Pot
N,D,F	MANZ	Manzanita Columbiana	Arctostaphylos columbiana	#2 Pot
D,F	CUPR	Monterey Cypress	Cupressus var. 'Wilma Goldcrest'	#7 Pot
D,F	MUGO	Mugo Pine	Pinus mugo	#5 Pot
N,D	LRHA	Rhododendron	Rhododendron var. 'Pink Walloper'	#5 Pot
N,D	LRHB	Rhododendron	Rhododendron var. 'Gomer Waterer'	#5 Pot
N,D	PHOT	Photinia	Photinia fraseri var.'Red Robin'	#5 Pot
<i>Medium Shrubs</i>				
N,D	DOG	Variegated Dogwood	Cornus alba var.'Ivory Halo'	#2 Pot
N,D,F	SALA	Salal	Gaultheria shallon	#2 Pot
N	MAHC	Dwarf Oregon Grape	Mahonia aquifolium var.'Compacta'	#5 Pot
D	OTTO	Otto Luyken Laurel	Prunus laurocerasus var.'Otto Luyken'	#5 Pot
N,D,F	MRHA	Rhododendron	Rhododendron var.'Unique'	#2 Pot
N,D,F	MRHB	Rhododendron	Rhododendron var. 'Christmas Cheer'	#2 Pot
N,F	RIBE	Red Flowering Currant	Ribes sanguineum var.'King Edward'	#2 Pot
N,D,F	NROS	Nootka Rose	Rosa nutkana	#2 Pot
D	DVIB	David Viburnum	Viburnum davidii	#2 Pot
N,D	VACC	Edible Blueberry	Vaccinium var.'Legacy'	#1 Pot
N,D	ALAT	Dwarf Burning Bush	Euonymus alata var. 'Compacta'	#5 Pot
N,D	SALX	Dwarf Arctic Willow	Salix purpurea nana	#2 Pot
<i>Small Shrubs</i>				
D,F	EUOF	Creeping Euonymus	Euonymus fortunei var.'Emerald Gaiety'	#1 Pot
N,D,F	CASC	Cascade mahonia	Mahonia nervosa	#1 Pot
D,F	DWPJ	Dwarf Lily of the Valley Shrub	Pieris japonica var.'Debutante'	#2 Pot
N,D,F	POLY	Sword Fern	Polystichum munitum	#2 Pot
D,F	DWRH	Dwarf Rhododendron	Rhododendron var.'Bow Bells' & 'Jock'	#2 Pot
N,D,F	SPIR	Spirea	Spirea x bumalda var. 'GoldFlame'	#2 Pot
D,F	DWMP	Dwarf Mugo Pine	Pinus mugo pumilo	#1 Pot
N,D,F	ADOG	Dwarf Dogwood	Cornus sericea var. 'Kelsey'	#1 Pot
N,D,	SJUN	Spreading Juniper	Juniperus horizontalis var. 'Blue Chip'	#1 Pot
<i>Ground Covers</i>				
N,D,F	BEAR	Bearberry	Arctostaphylos uva-ursi var.'Vancouver Jade'	SP4
D,F	BERG	Heartleaf Bergenia	Bergenia cordifolia var.'Bressingham Ruby'	SP4
N	CORN	Bunchberry	Cornus canadensis	SP4
N,D,F	VITI	Lignoberry	Vaccinium vitis-idaea	SP4
N,D,F	GLOR	Creeping California Lilac	Ceanothus gloriosus	SP5
N,D,F	COTO	Creeping Cotoneaster	Cotoneaster dameri	SP5
<i>Grasses</i>				
D	DESC	Tufted Hair Grass	deschampsia cespitosa	#1 Pot
N,D	OBNU	Slough Sedge	carex obnupta	#1 Pot
D,F	CARX	Variegated sedge	carex morrowii var. 'Ice Dance'	#1 Pot
D	TEST	Orange New Zealand Sedge	carex testacea	#1 Pot
N,D,F	JUNC	Corkscrew Rush	juncus effusus var. 'Spiralis'	#1 Pot
D	DIST	Saltgrass	distichlis spicata	
<i>Perennials</i>				
D,F	IRIS	Sweet Iris	Iris pallida var.'Aureo -Variegata'	SP5
D,F	LAVA	English Lavender	Lavandula angustifolia var.'Hidcote'	SP5
D,F	SCIZ	Kaffir Lily	Schizostylis coccinea var.'Oregon Sunset'	SP5
<i>Vines</i>				
D,F	ARM	Evergreen Clematis	Clematis armandii	#5 Pot
D,F	CLEM	Clematis	Clematis var. 'Elizabeth'	#2 Pot
Notes: - All landscape work to conform with B.C.S.L.A. / B.C.N.T.A. standard specification.				
N- Native Plant Selection				
D- Drought Tolerant Plant Selection				
F- Fire Resistant Plant Selection				
- All areas to be irrigated with an automatic underground system.				