


# ATTACHMENT D SITE AND PARKING PLANS

1 of 2

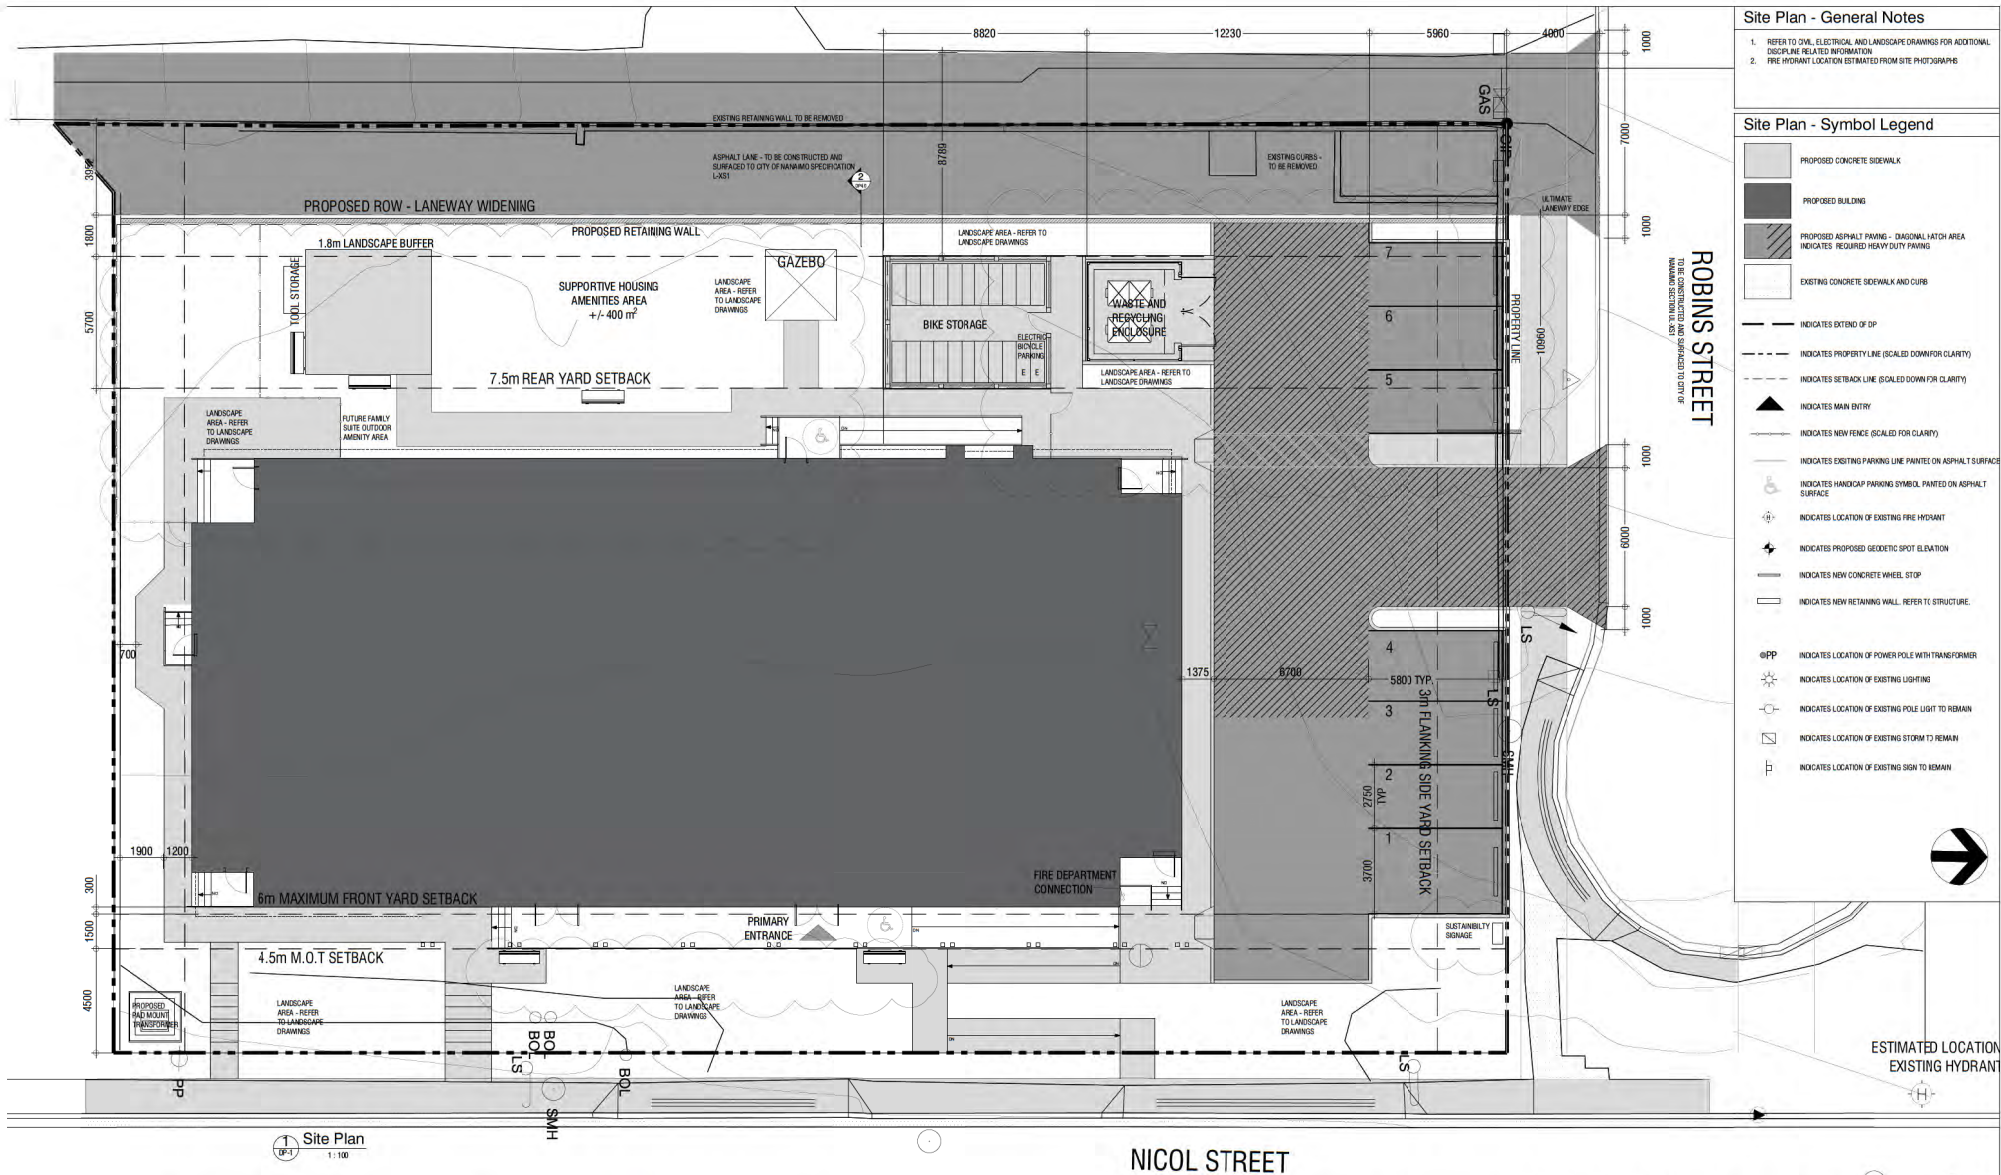

THESE DRAWINGS AND DESIGNS ARE THE SOLE PROPERTY OF HORIZON NORTH AND MAY NOT BE REPRODUCED OR SUBMITTED TO OUTSIDE PARTIES WITHOUT THE EXPRESSED WRITTEN CONSENT OF HORIZON NORTH

No.	Y	M	D	REVISION	BY	CHKD
1	11/07/20			REVISED DEVELOPMENT PERMIT	PH	CH
2	10/10/20			REVISED DEVELOPMENT PERMIT	PH	CH





RECEIVED  
DP1209  
2021-FEB-10  
CITY OF VANCOUVER



PROJ # - 220189  
T - #  
DATE AS NOTED:  
DRAWN BY:  
REVIEWED BY:

**BC HOUSING**  
**TRANSITIONAL HOUSING**  
702 NICOL ST., NANIAMO, BC  
SITE PLAN




DWG No.:  
**DP1.0**

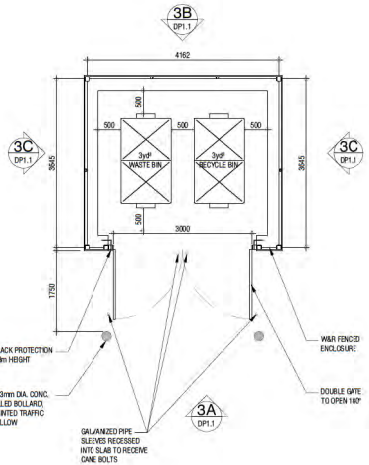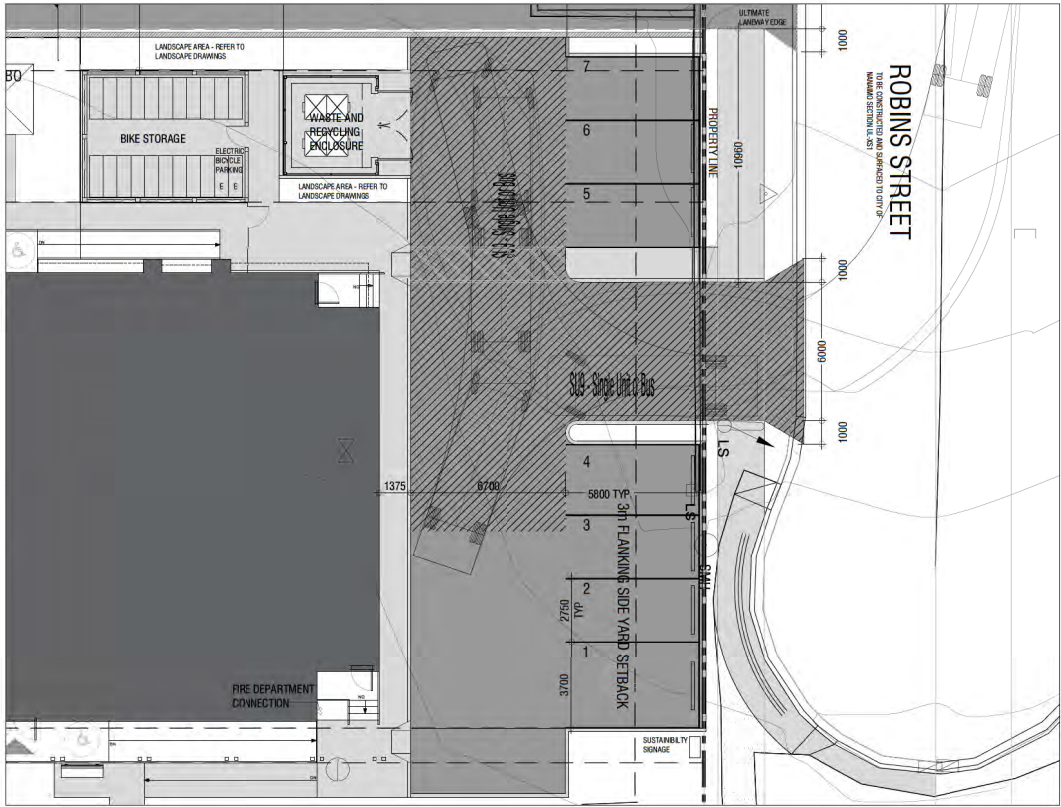

2 Garbage Enclosure Plan  
DP1.2 1:50



W&R Turning Radius  
DP1.2 1:100

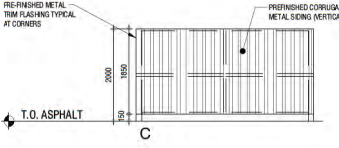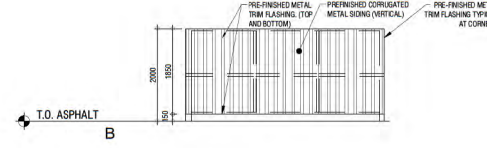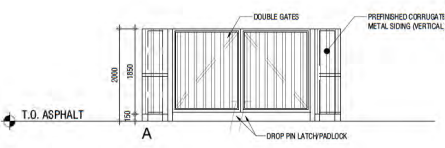

3 Garbage Enclosure Elevations  
DP1.2 1:50

THESE DRAWINGS AND DESIGNS ARE THE SOLE PROPERTY OF HORIZON NORTH AND MAY NOT BE REPRODUCED OR SUBMITTED TO OUTSIDE PARTIES WITHOUT THE EXPRESSED WRITTEN CONSENT OF HORIZON NORTH

No.	Y	M	D	REVISION	BY	CHKD
2	21	02	21	REVISION FOR PERMIT	MM	MM
1	20	02	20	NOTED FOR DEVELOPMENT PERMIT	MM	MM



FILE #	220158
TITLE	AS NOTED
DATE	2021-02-10
DESIGNER	
CHECKED	

**BC HOUSING**  
TRANSITIONAL HOUSING  
702 NICOL ST., NANIAMO, BC  
W&R TURNING RADIUS & DETAILS

DWG No: **DP1.2**

RECEIVED  
DP1209  
2021-FEB-10  
0 0 0 0 0 0 0 0 0 0