


# ATTACHMENT G LANDSCAPE PLAN and DETAILS

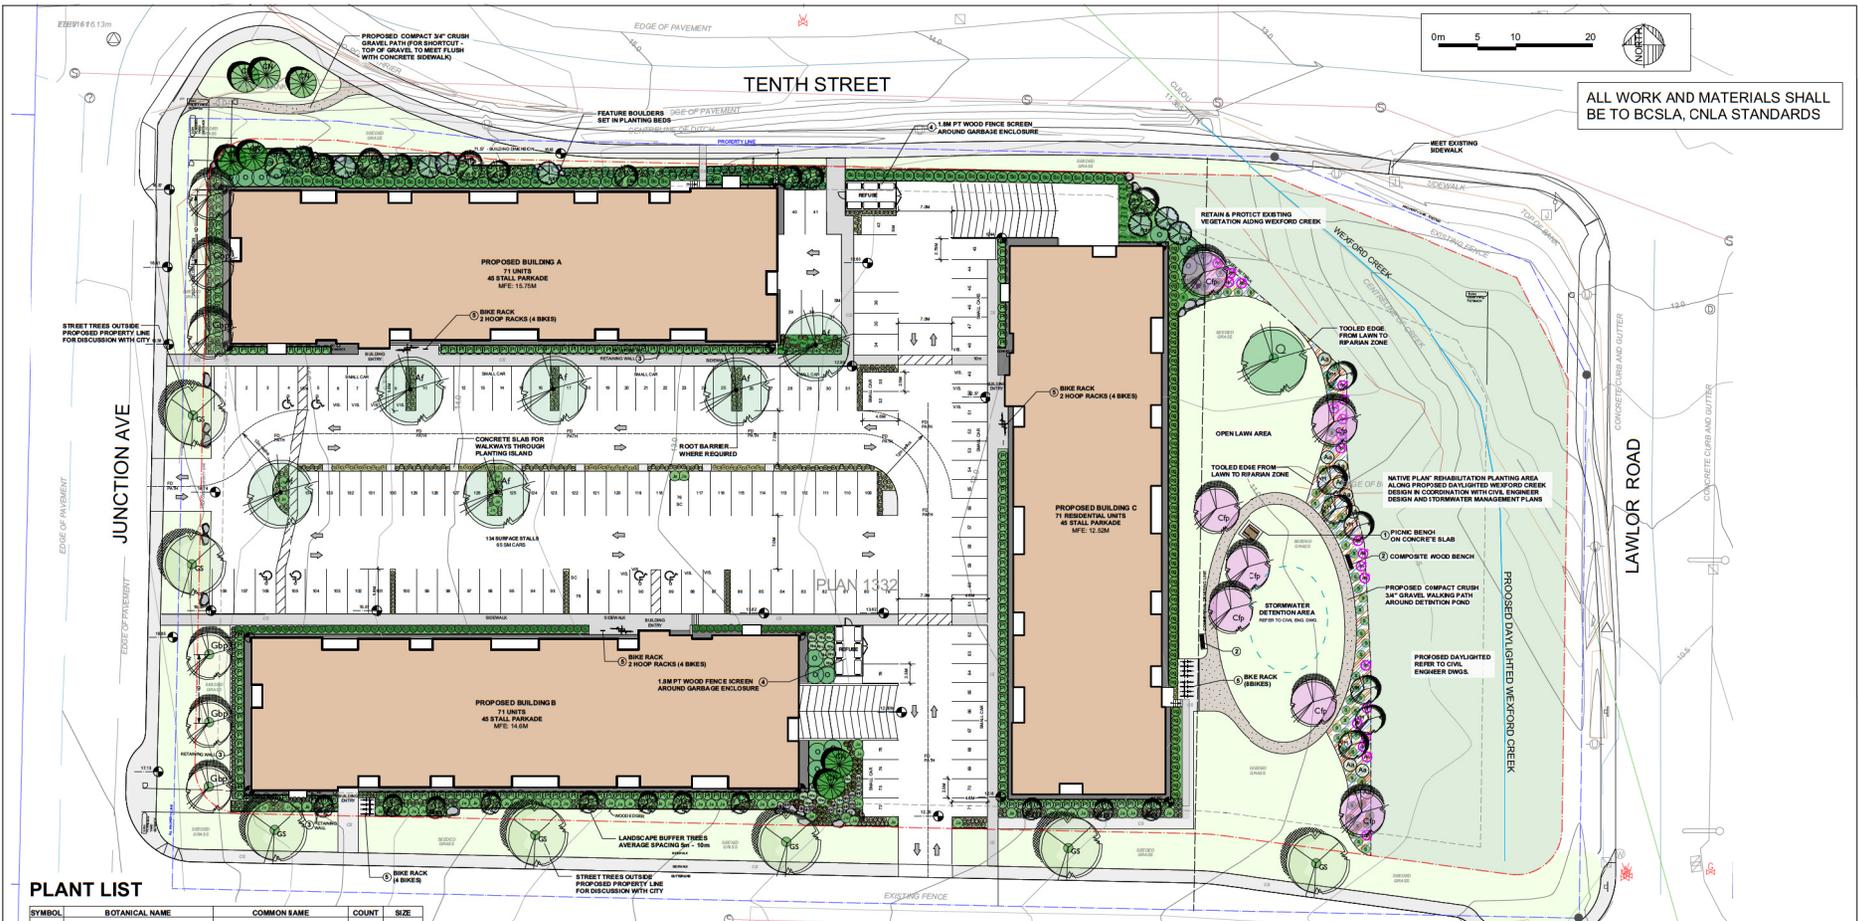

ALL WORK AND MATERIALS SHALL BE TO BCSLA, CNLA STANDARDS

Date	Revisions	By
August 20 2018	ISSUE FOR REDLINING	LS
Oct. 18, 2019	FOR DISCUSSION	LS
FEB. 10, 2020	UPDATE FOR DISCUSSION	LS
MAR. 13, 2020	ISSUE FOR CP SUBMISSION	LS
AUG. 18, 2020	PARKING REVISION	SD
OCT. 21, 2020	CITY COMMENT REVISION	SD
NOV 23, 2020	SITE PLAN UPDATE & RESUBMIT	SD
March 15, 2021	RESUBMIT DP	LS

**LAZZARIN SVISDAHL**  
LANDSCAPE ARCHITECTS  
203-1300 1st Avenue Prince George B.C. V2Y 2Y3  
250-563-6158 www.la-landarch.com

Project  
1300 Junction Avenue  
Nanaimo, BC

Sheet Title  
Landscape Plan

Date  
August 13, 2018  
Scale  
1:300  
Drawn By  
LS  
Project No.

Copyright reserved. This drawing and the design are, and all in them remain the exclusive property of Lazzarin Svissdahl Landscape Architects Ltd. and shall not be used without the Landscape Architect's written consent.


Drawing No.

**L 1**

RECEIVED  
01105  
2021 MAR 15  
Current Planning

## PLANT LIST

SYMBOL	BOTANICAL NAME	COMMON NAME	COUNT	SIZE
<b>Trees</b>				
VM	<i>Acer circinatum</i>	Vine Maple (small stem)	8	#50pt
AM	<i>Acer x freemanii 'Autumn Blaze'</i>	Freeman Maple	6	60m Cal.
CN	<i>Chamaecyparis nootkatensis</i>	Alaska Yellow Cedar	7	2.5m
ON	<i>Cornus nuttallii 'Eddie's White Wonder'</i>	Pacific Dogwood Eddies White Wonder	7	60m Cal.
Clp	<i>Cornus canadensis 'Floral Fantasy'</i>	Floral Fantasy Dogwood	7	60m Cal.
FS	<i>Fagus sylvatica 'Red Obsidian'</i>	Red Obsidian Beech	3	60m Cal.
GS	<i>Gleditsia tricanthos var. inermis 'Sunburst'</i>	Sunburst Honeylocust	7	60m Cal.
PHI	<i>Platanus purpanii 'Honey'</i>	Honey Blue Sycamore	7	2.5m
Q	<i>Quercus agrifolia</i>	Cherry Oak	1	60m Cal.
Gbp	<i>Ginkgo biloba 'Princeton Sentry'</i>	Princeton Sentry Ginkgo	6	60m Cal.
Gsp	<i>Ginkgo biloba 'Gold Spire'</i>	Gold Spire Maenderhat	11	60m Cal.
<b>Shrubs</b>				
As	<i>Aspidochelone shibubata</i>	Shrubbery	9	#20pt
Ja	<i>Jaspione communis 'Eiffel'</i>	Common Juniper (horizontal form)	82	#20pt
S	<i>Gaultheria Shallon</i>	Shall	83	#20pt
O	<i>Osobacca dioica</i>	Osobacca	14	#20pt
Lot	<i>Malva moschata</i>	Low Oregon Grape	48	#10pt
Og	<i>Mahonia aquifolium</i>	Tall Oregon Grape	58	#20pt
Ph	<i>Pinus mugo purpurea</i>	Dwarf Mugo Pine	13	#20pt
PI	<i>Pinus banksiana 'Oso Lanier'</i>	Oso Lanier English Laurel	211	#20pt
Rhc	<i>Rhododendron x 'Cunningham's White'</i>	Cunningham's White Rhododendron	16	#20pt
Rh	<i>Rosa multiflora</i>	Noisette Rose	21	#20pt
SP	<i>Spiraea japonica 'Little Princess'</i>	Little Princess Spirea	15	#20pt
Sc	<i>Sarcococca confusa</i>	Sweet Box	66	#20pt
Sj	<i>Skimmia japonica</i>	Japanese Skimmia	64	#20pt
<b>Ornamental Grasses</b>				
Clc	<i>Calamagrostis x acutiflora 'Karl Foerster'</i>	Feather Reed Grass	51	#10pt
Dr	<i>Drachmista cespitosa 'Bronzebracket'</i>	Tufted Hair Grass	335	#10pt
Ph	<i>Pennisetum alpestris 'Tangle'</i>	Dwarf Fountain Grass	49	#10pt
<b>Ferns</b>				
HE	<i>Adiantum</i>	Mistlehear Fern	49	#10pt
vf	<i>Polydichum munitum</i>	Sword Fern	77	#10pt
<b>Perennials</b>				
Hb	<i>Hemerocallis hybrid</i>	Daylily hybrid	8	#10pt
x	<i>Xanthoxylum var. unguis-cati</i>	Yarrowmint	14	10 cm

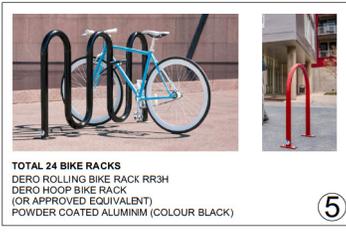

### LEGEND

- Existing Property Line
- Proposed Property Line
- Brushed Concrete Sidewalk - Refer to Civil Eng. Dwg.
- Ground Floor Patio/Decks - Surface Treatment TBD (See Arch.)
- 3/4" Minus Compact Crushed Gravel Walkway
- Native Planting Blended into Riparian Area Along Creek
- Planting Beds cw 60 mm Bark Mulch on Filter Fabric on Approved Growing Medium At Specified Depths (450 mm minimum For Shrubs & 750 mm minimum For Trees)
- Planting Bed cw 60 mm 3/4" Washed Crush Rock Groundcover on Filter Fabric on Approved Growing Medium, 450 mm Min.
- Seeded Grass For Lawn Areas cw 150 mm Min. of Approved Growing Medium Over Prepared Subgrade.
- Decorative Cobble River Rock/Drain Rock (or Approved Alternative) on Filter Fabric cw 2' x 4' Pressure Treated Wood Edge Where Noted On Plan
- 4" x 4" Pressure Treated Wood Edger Between Plant Bed & Lawn
- Retaining Walls - Refer to Eng. For Details & Heights
- Locally Sourced Boulder, 1/2 - 3/4 Buried Below Grade