


ATTACHMENT E CONCEPTUAL SITE PLANS (TRACKSIDE)

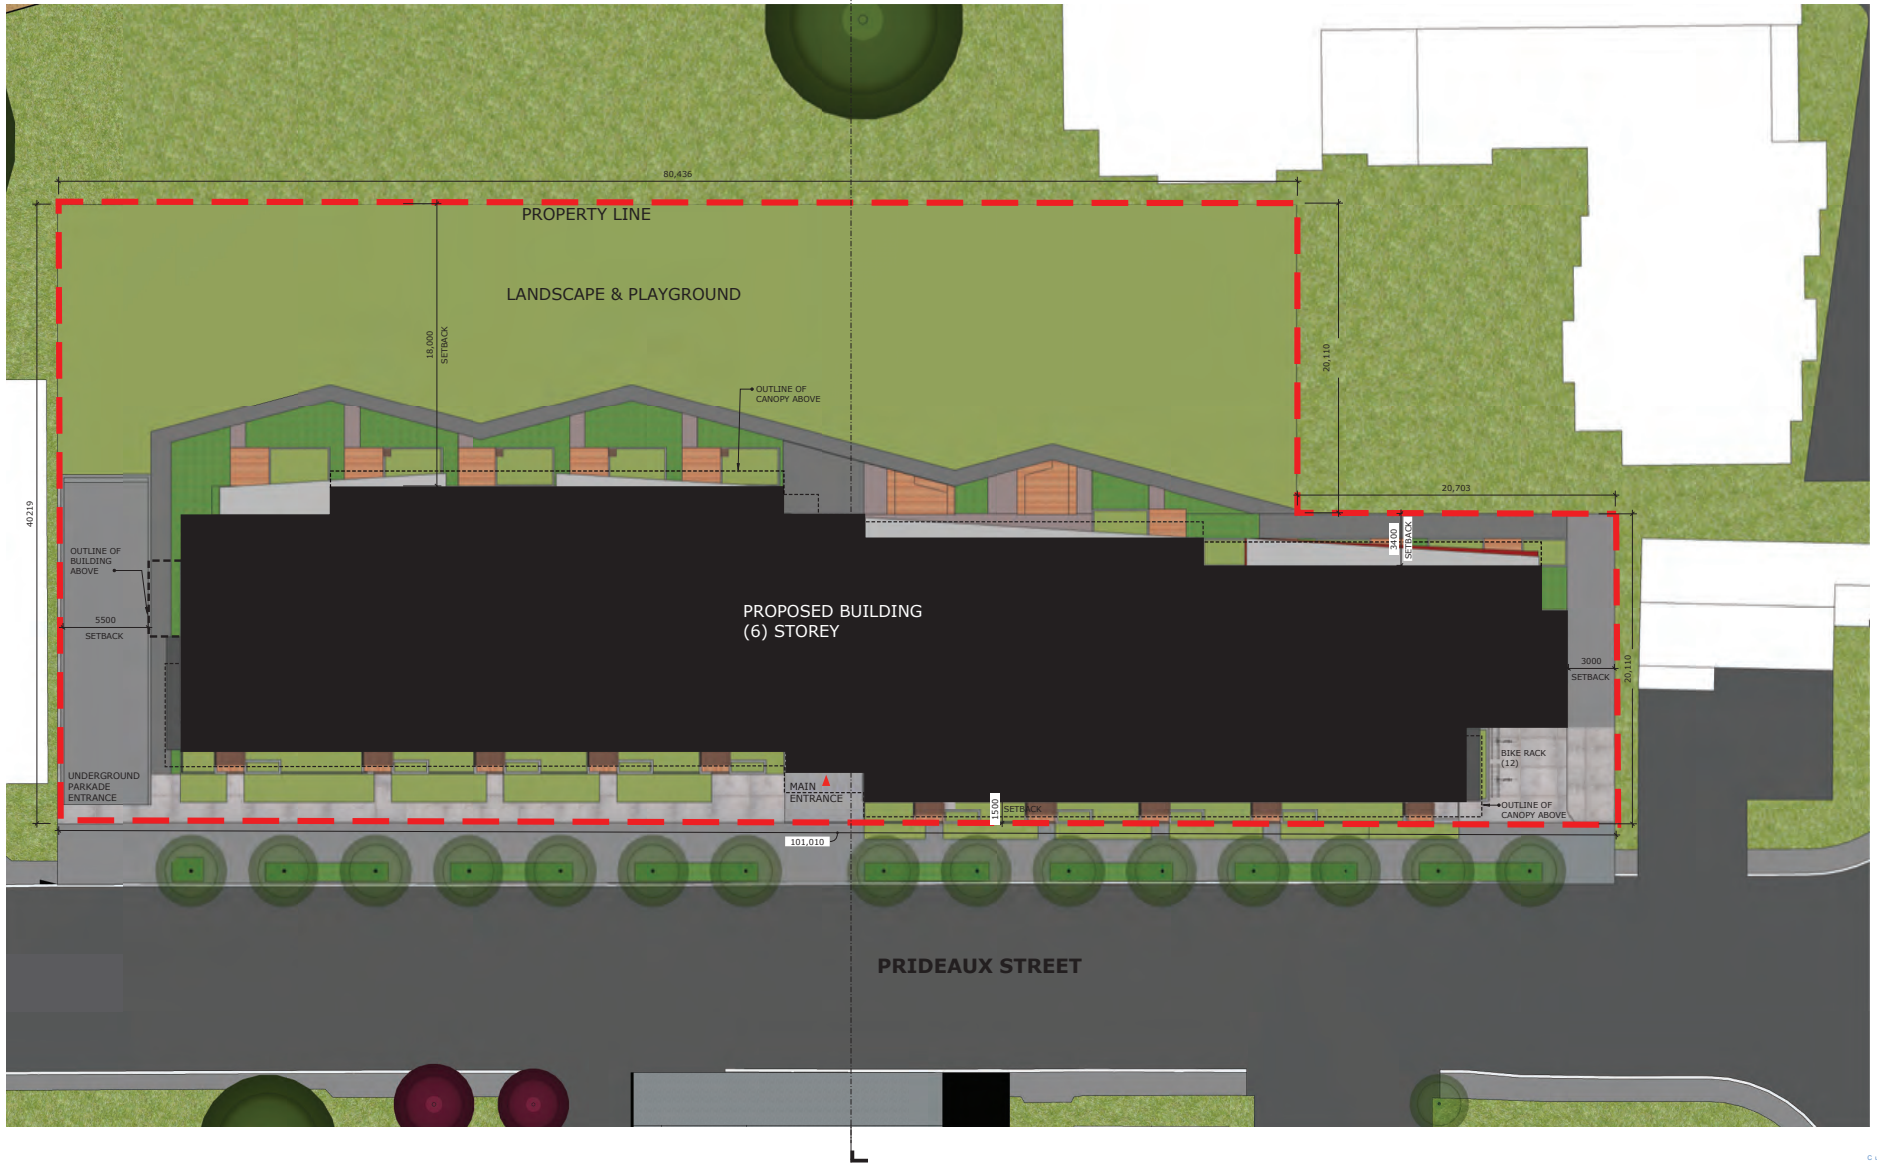

N

SCALE: 1: 150

SITE PLAN
Date 2020.07.21

D04

