


ATTACHMENT B CONCEPTUAL SITE PLAN

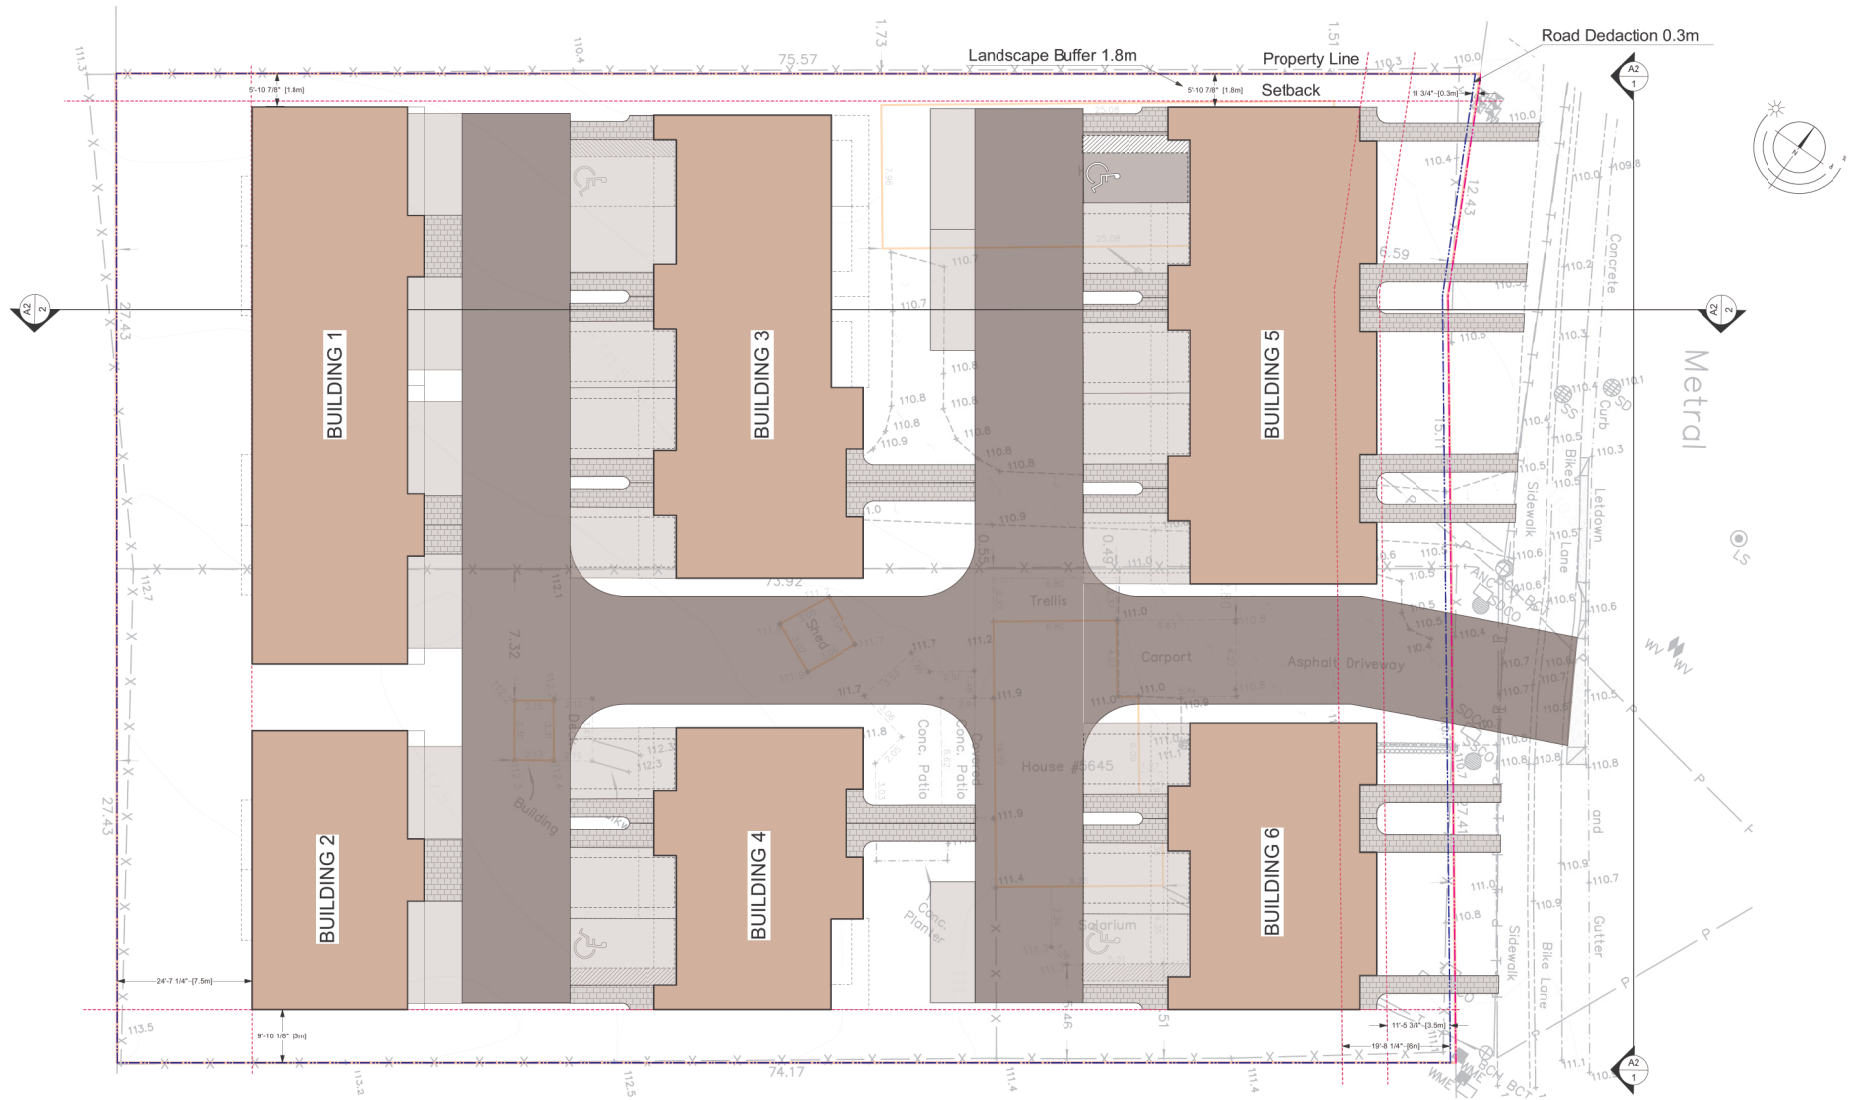

SITE PLAN
SCALE 3/32"=1'

RECEIVED
RA477
2022-SEP-12
Current Planning