


ATTACHMENT B CONCEPTUAL SITE PLAN

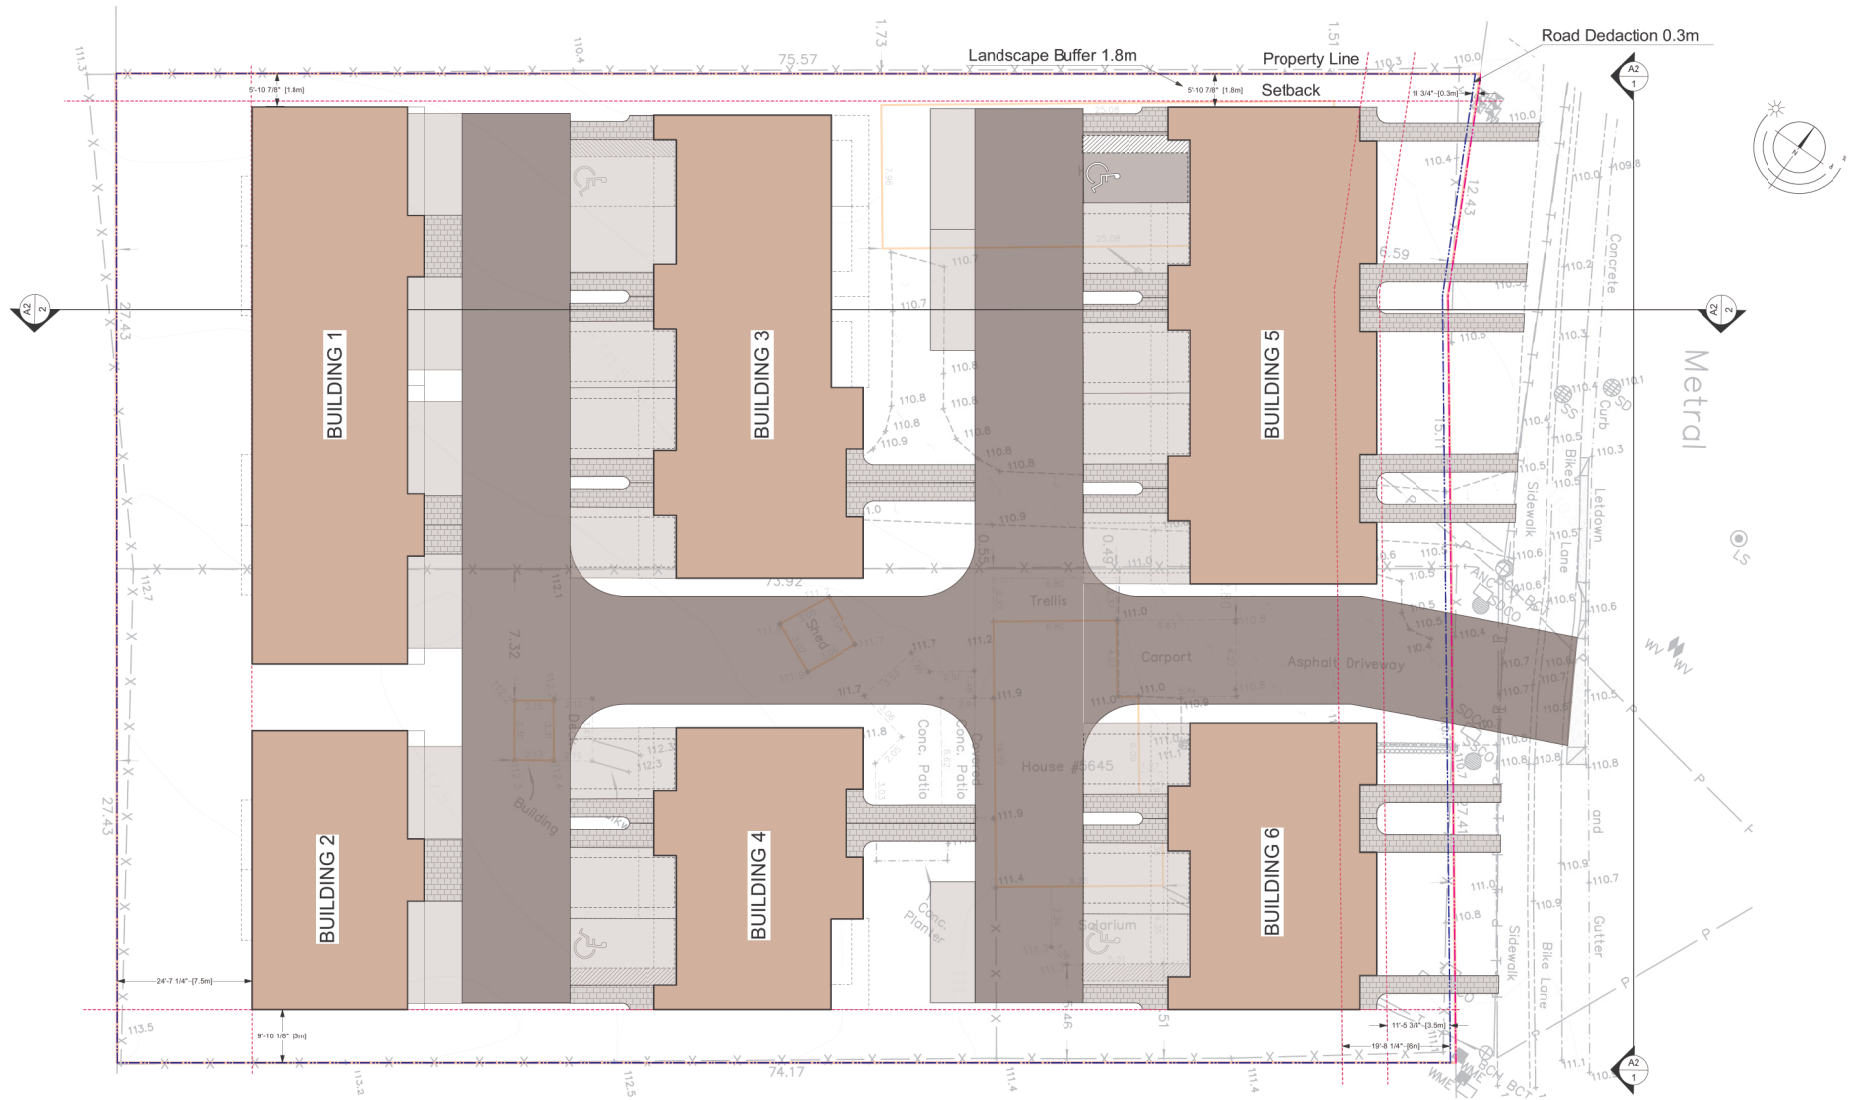

SITE PLAN
SCALE 3/32"=1'

RECEIVED
RA477
2022-SEP-12
Current Planning

Nanaimo, BC
08 Sept 22

5655,5657,5645 Metral Drive Rezoning

Site Plan. Scale 3/32"=1'

A7

dHKarchitects dHKa