


1 WEST ELEVATION
SCALE 1/8" = 1'-0"



2 ###
SCALE 1/8" = 1'-0"



4 ###
SCALE 1/8" = 1'-0"

NO.	MANUFACTURER	SUPPLIER	COLOUR
MASONRY			
01			
02			
EIFS			
01	EIFS	EIFS SYSTEMS	
METAL FLASHING			
01			
02			
CEMENT BOARD SIDING			
01	CEMENT BOARD SIDING SYSTEM		SMOOTH CUBED STONE
02	CEMENT BOARD SIDING SYSTEM		SMOOTH CUBED STONE
03	CEMENT BOARD SIDING SYSTEM		SMOOTH CUBED STONE
04	CEMENT BOARD SIDING SYSTEM		SMOOTH CUBED STONE
05	CEMENT BOARD SIDING SYSTEM		SMOOTH CUBED STONE
PAINT			
01	PAINT		TO MATCH 01
02	PAINT		TO MATCH 01
03	PAINT		TO MATCH 01
04	PAINT		TO MATCH 01
EXTERIOR LIGHTING			
01	EXTERIOR LIGHTING		REFER TO ELECTRICAL DRAWINGS
MISCELLANEOUS			
01	MISCELLANEOUS		REFER TO ELECTRICAL DRAWINGS
02	MISCELLANEOUS		REFER TO ELECTRICAL DRAWINGS
03	MISCELLANEOUS		REFER TO ELECTRICAL DRAWINGS
04	MISCELLANEOUS		REFER TO ELECTRICAL DRAWINGS

3 FINISH SCHEDULE
SCALE 1/8" = 1'-0"



5 FINISH SCHEDULE
SCALE 1/8" = 1'-0"

NO.	DATE	DESCRIPTION
01	2023.02.02	REVISION FOR COMMENTS
02	2023.02.02	REVISION FOR DEVELOPMENT
03	2023.02.02	REVISION FOR REVISION
04	2023.02.02	REVISION FOR REVISION
05	2023.02.02	REVISION FOR DEVELOPMENT
06	2023.02.02	REVISION FOR DEVELOPMENT

DATE FOR CONSTRUCTION DATE

DIMENSIONS AND CONTENTS TO BE VIEWED ON THE PREMISES



JABL ARCHITECT
1100 - 1100 - 1100 - 1100

402 - 402 - 402 - 402
402 - 402 - 402 - 402
402 - 402 - 402 - 402

TERRACAP MANAGEMENT INC.

TERRACAP
BROOKS LANDING
2180 HIGHLAND BLVD
BURNABY, BRITISH COLUMBIA

EXTERIOR ELEVATION

DATE	BY	REVISION
2023	RM	RM

AS NOTED DATE: MAR. 2022
PROJECT NO.: 2108130 DRAWING NO.: A3.2

RECEIVED
DP1286
2023-FEB-02
TERRACAP MANAGEMENT INC.