


ATTACHMENT A

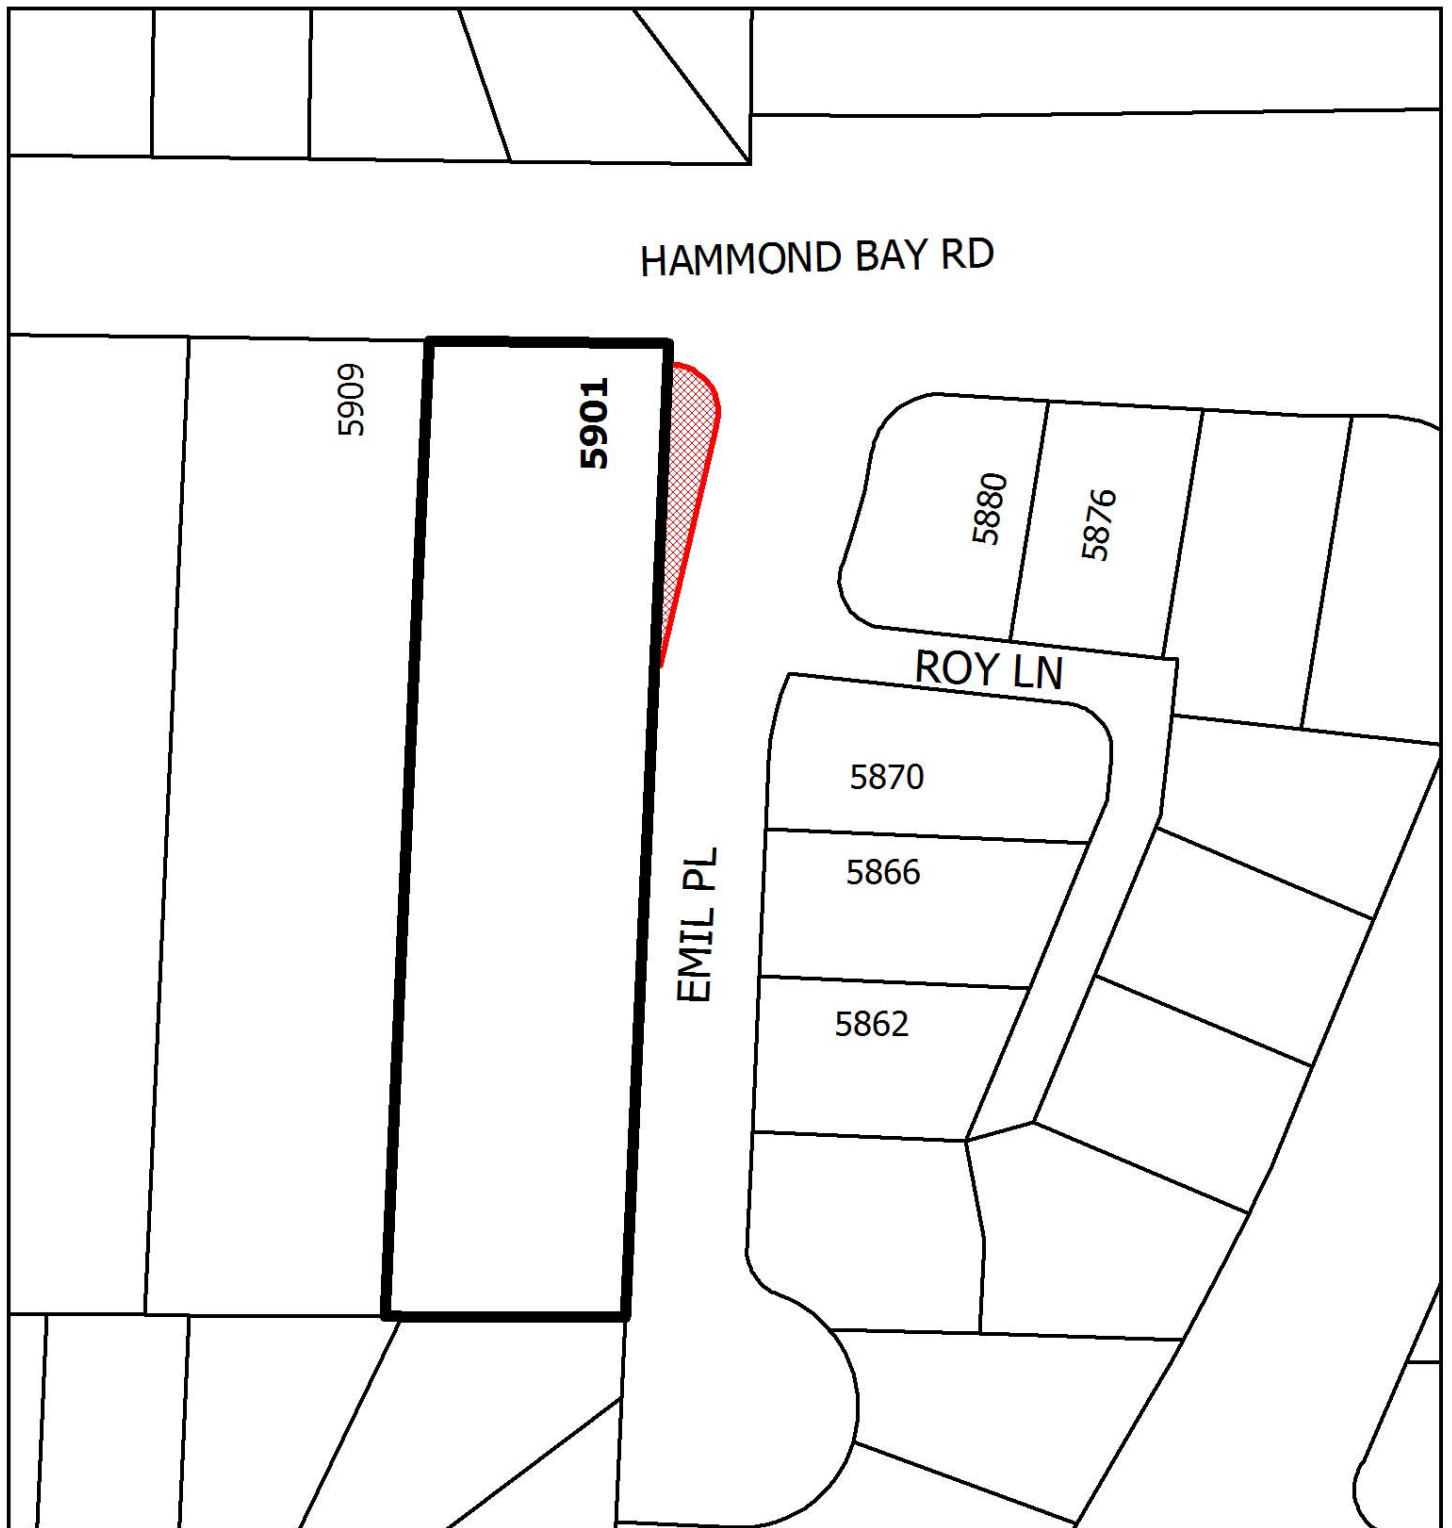

Road Closure

LOCATION PLAN

Civic: 5901 Hammond Bay Road




Road Closure
(155.6 sq m)



Subject Property

ATTACHMENT B

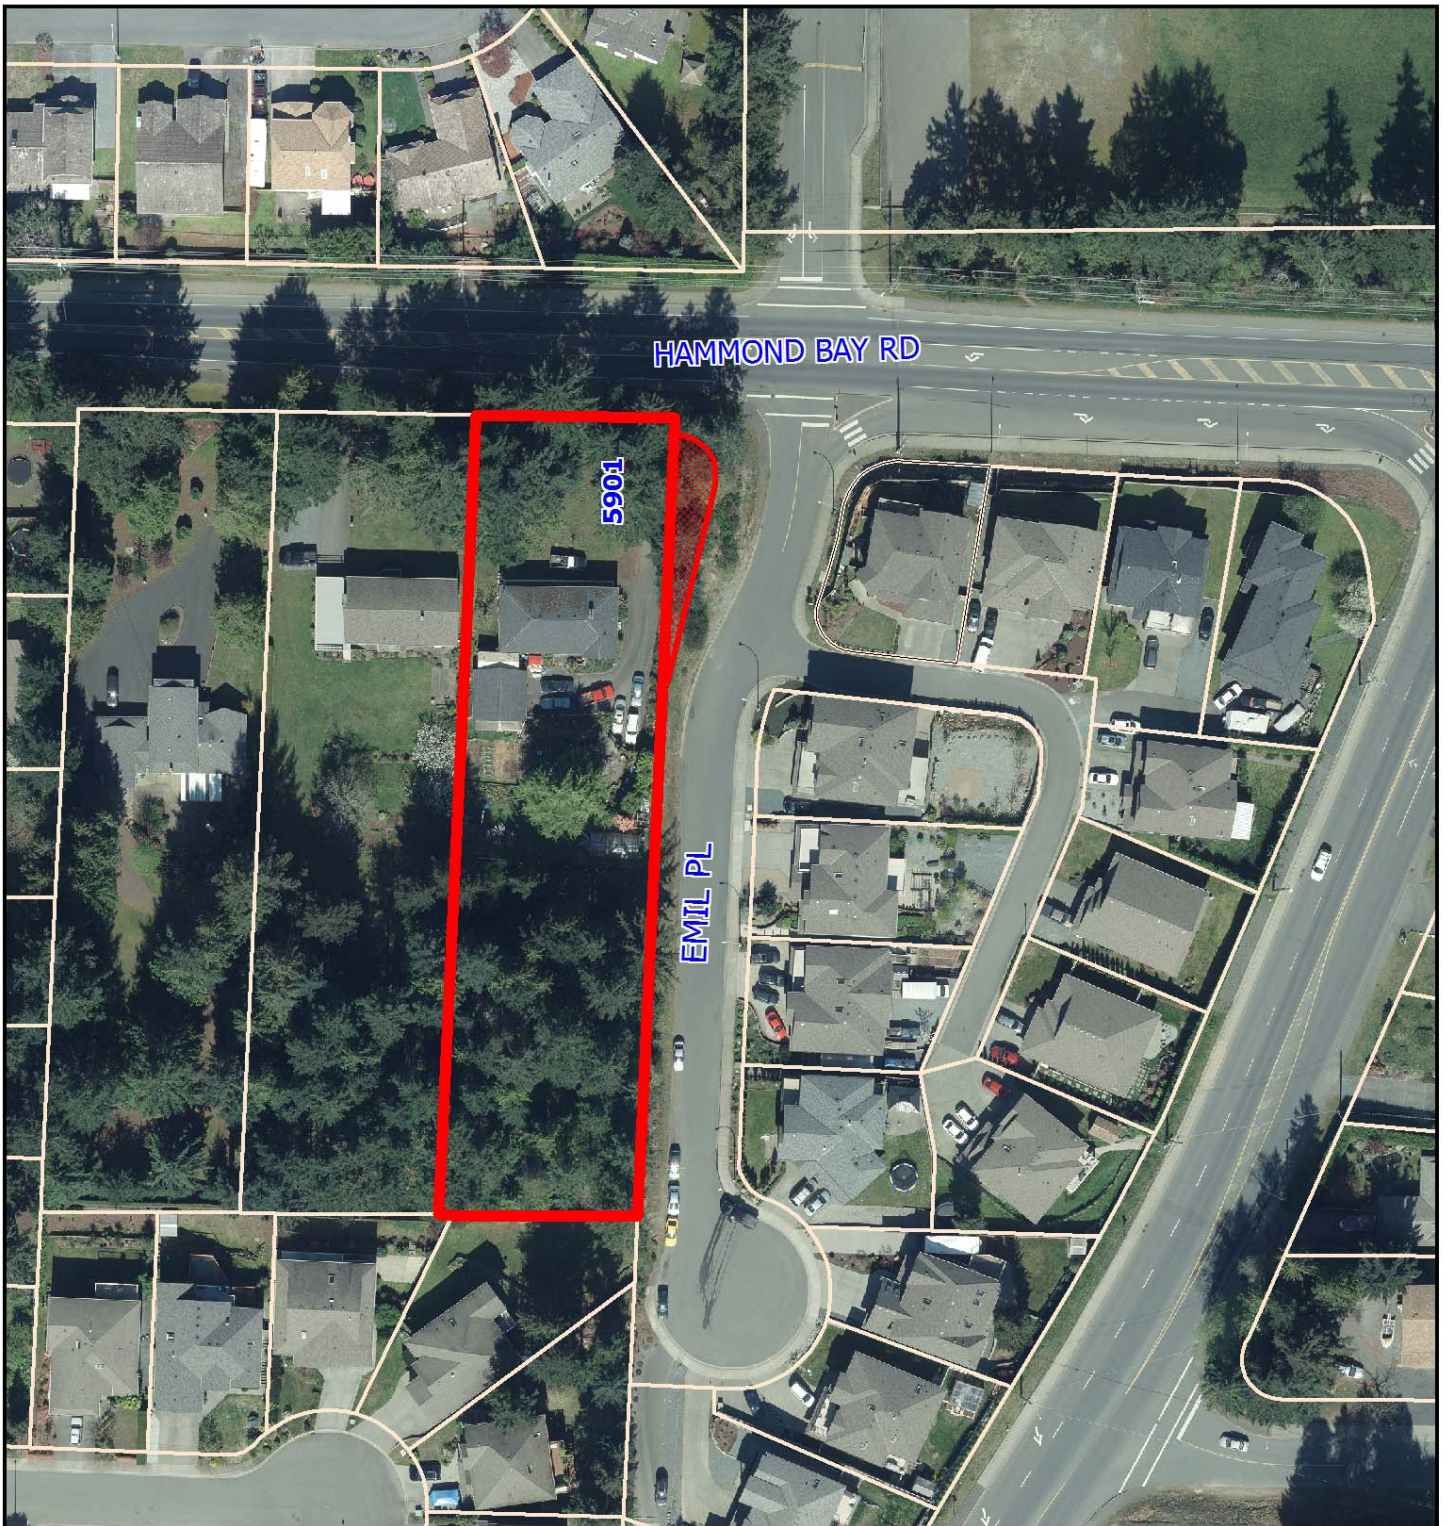

ROAD CLOSURE

LOCATION PLAN

Civic: 5901 Hammond Bay Road




Road Closure
(155.6 sq m)



Subject Property

ATTACHMENT C

5901 HAMMOND BAY ROAD – PROPOSED SUBDIVISION LAYOUT PLAN

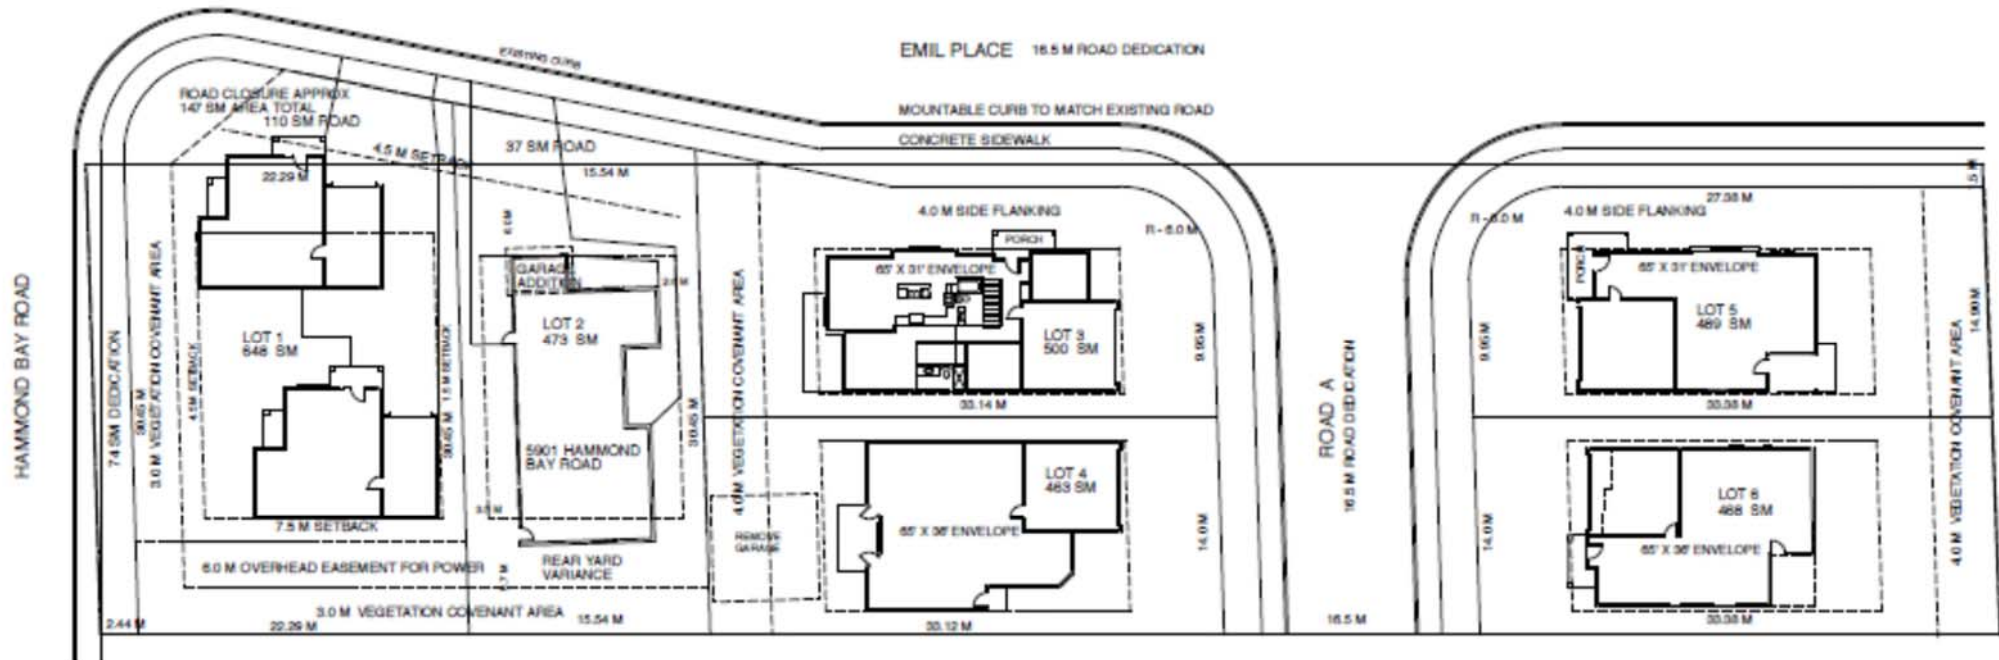

PROPOSED SITE PLAN
SCALE 1:250 METRIC