


# ATTACHMENT B CONCEPTUAL SITE PLAN



**SYLVAIN GIROUX  
DESIGNS**

3093 SWALLOW CRESCENT  
NANOOSE BAY, BC  
(250) 934-7347    SYLVAIN@SGDESIGN.CA

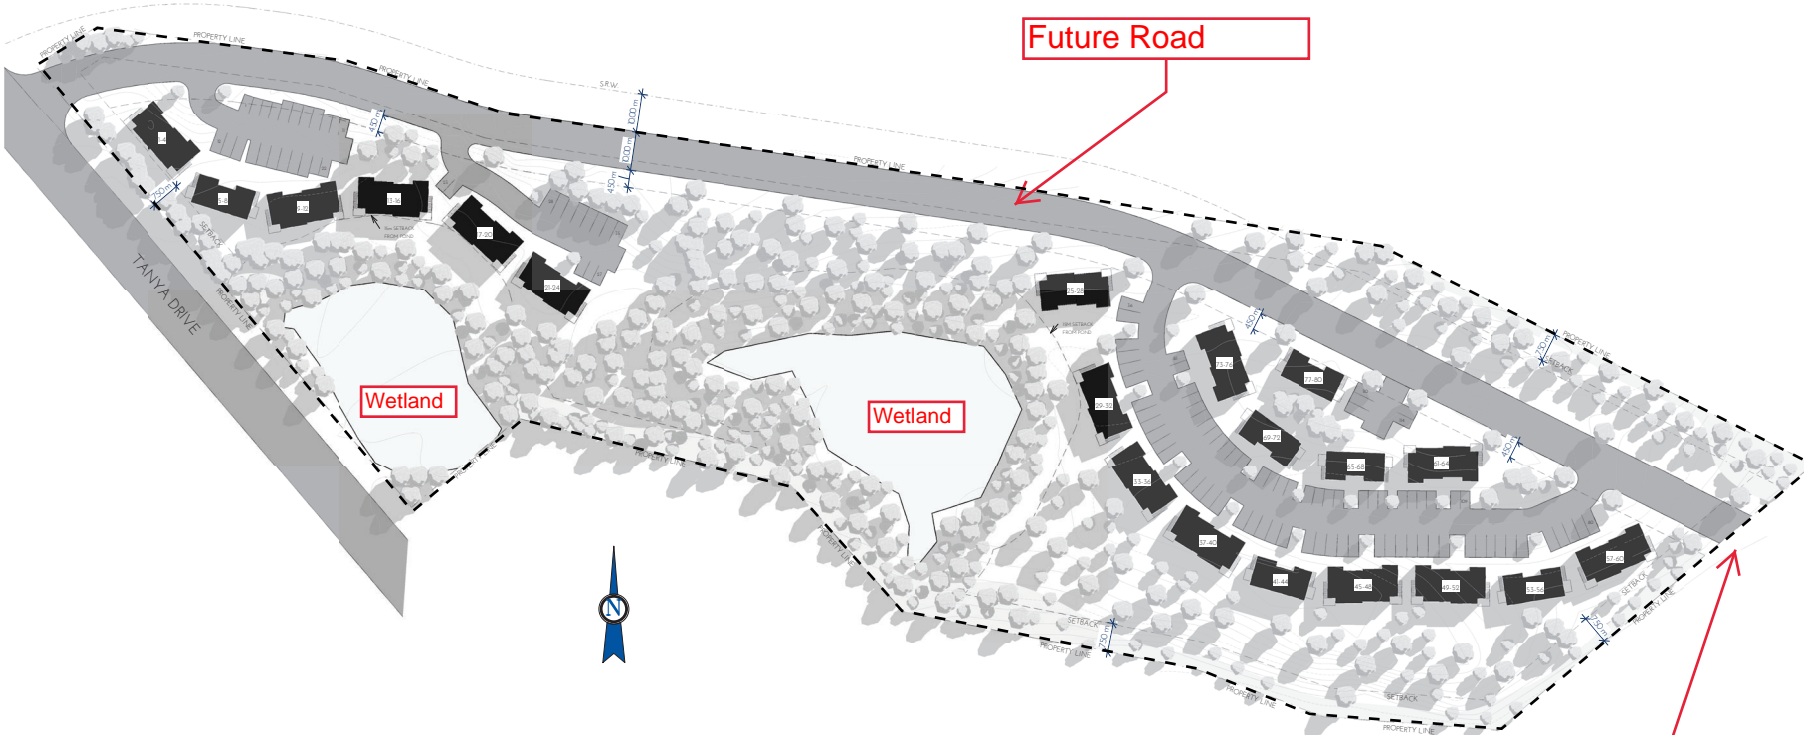

① MASTER PLAN - MAR. 01, 2024  
1" = 50'-0"

NO.	DESCRIPTION	DATE
	ISSUED FOR INFORMATION	04/03/24

DRAWINGS AND SPECIFICATIONS, AS INSTRUMENTS OF SERVICE, ARE THE PROPERTY OF SGR DESIGN LTD. THE COPYRIGHT IN THE SAME BEING RESERVED TO THEM. NO REPRODUCTION IS ALLOWED WITHOUT THE PERMISSION OF SGR DESIGN LTD. AND WHEN MADE MUST BEAR ITS NAME. ALL PRINTS TO BE RETURNED.

THIS DRAWING MUST NOT BE SCALED. THE CONTRACTOR IS TO VERIFY ALL DRAWING DIMENSIONS AND DATA NOTED HEREIN WITH CONDITIONS ON THE SITE AND IS HELD RESPONSIBLE FOR REPORTING DISCREPANCIES TO SGR DESIGN LTD. THIS DRAWING IS NOT TO BE USED FOR CONSTRUCTION PURPOSES UNTIL SIGNED BY THE CONSULTANT.

PROJECT:  
**TANYA DRIVE**  
  
5300 TANYA DRIVE  
NANAIMO, BC

DISTRICT GROUP  
  
SITE PLAN

PROJECT NUMBER: 23-000803  
PLOT DATE: 2024-03-01 10:28:57 AM  
DRAWN BY: SG  
**A-1.1**  
SCALE: 1" = 50'-0"

Future Road  
Connection To Lost  
Lake Road

**RECEIVED**  
**RA487**  
**2024-MAR-01**  
Current Planning