





South Elevation View
Scale: 3/16" = 1'-0"

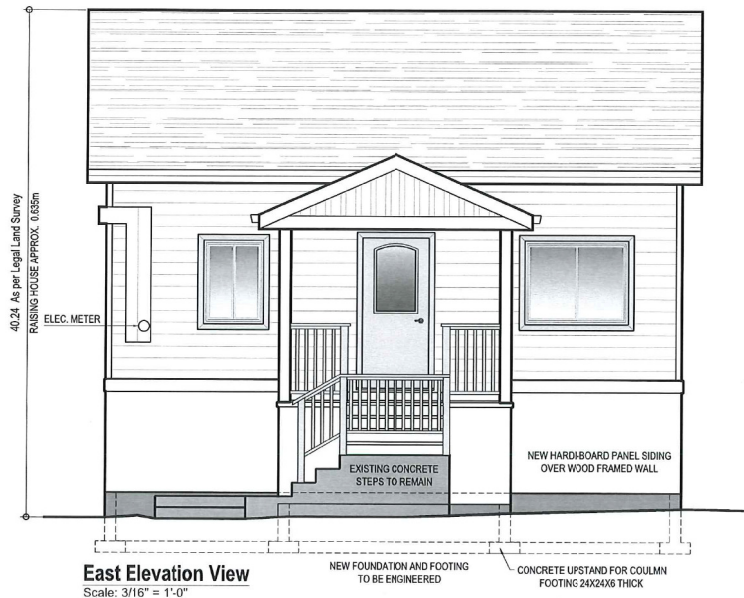

East Elevation View
Scale: 3/16" = 1'-0"

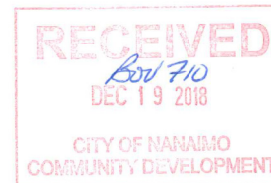


		CLASSIC HOME IMPROVEMENTS		6997 Comox Road Nanaimo, BC V9R 3J3 Ph. 250-665-6787 www.classichomeimprovements.ca	
PROJECT:		Fee Residence			
SITE ADDRESS:		610 Nicol Street			
DRAWING TITLE:		Elevation Views			
DESIGNER:	Xmas	DATE:	Dec. 4 2018	DWG. #	CHI-2
					IFC

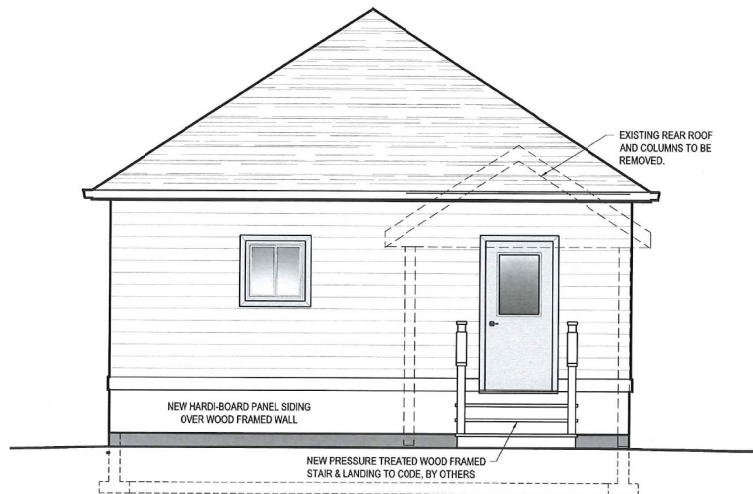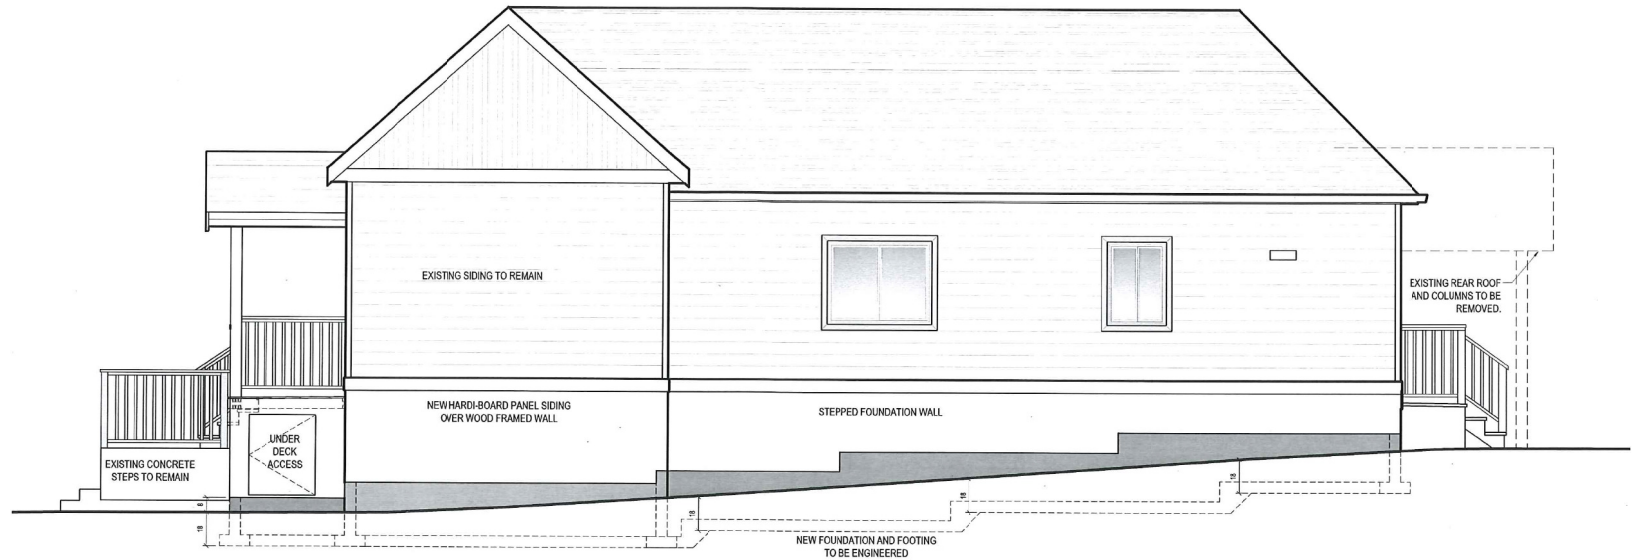

West Elevation View

Scale: 3/16" = 1'-0"



 CLASSIC HOME IMPROVEMENTS		<small>6500 Comox Road Nanaimo, BC V9R 3J3 Ph. 250-565-8787 www.classichomeimprovements.ca</small>	
PROJECT:		Fee Residence	
SITE ADDRESS:		610 Nicol Street	
DRAWING TITLE:		Elevation Views	
DESIGNER:	DATE:	DWG. #:	IFC
Xmas	Dec. 4 2018	CHI-3	