


ATTACHMENT F BUILDING ELEVATIONS

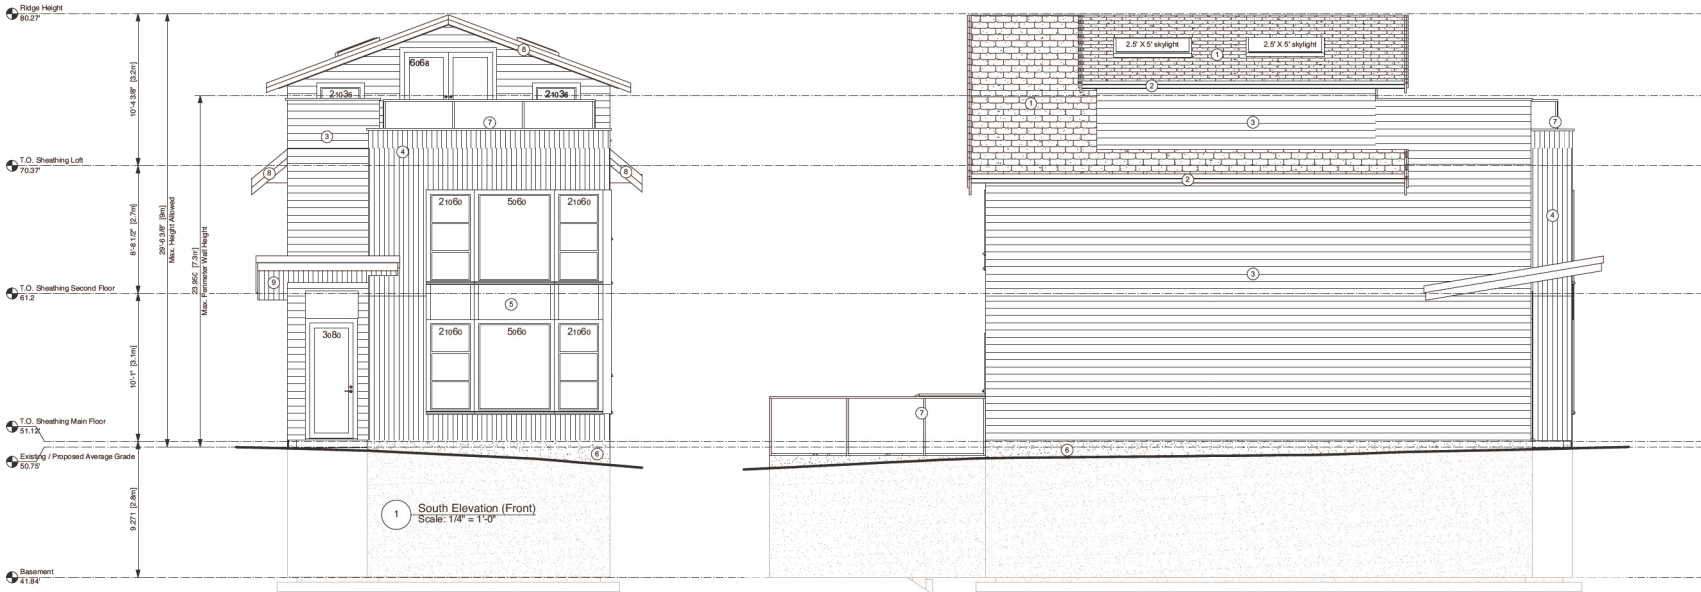


1 South Elevation (Front)
Scale: 1/4" = 1'-0"

2 West Elevation
Scale: 1/4" = 1'-0"


EXTERIOR FINISHES

- 1 DUROID ASPHALT SHINGLE
- 2 ALUMINUM GUTTER
- 3 HORIZONTAL CLADDING
- 4 VERTICAL CLADDING
- 5 METAL PANEL CLADDING
- 6 CONCRETE
- 7 METAL & GLASS RAILING
- 8 PAINTED TRIM
- 9 WOOD SOFFIT

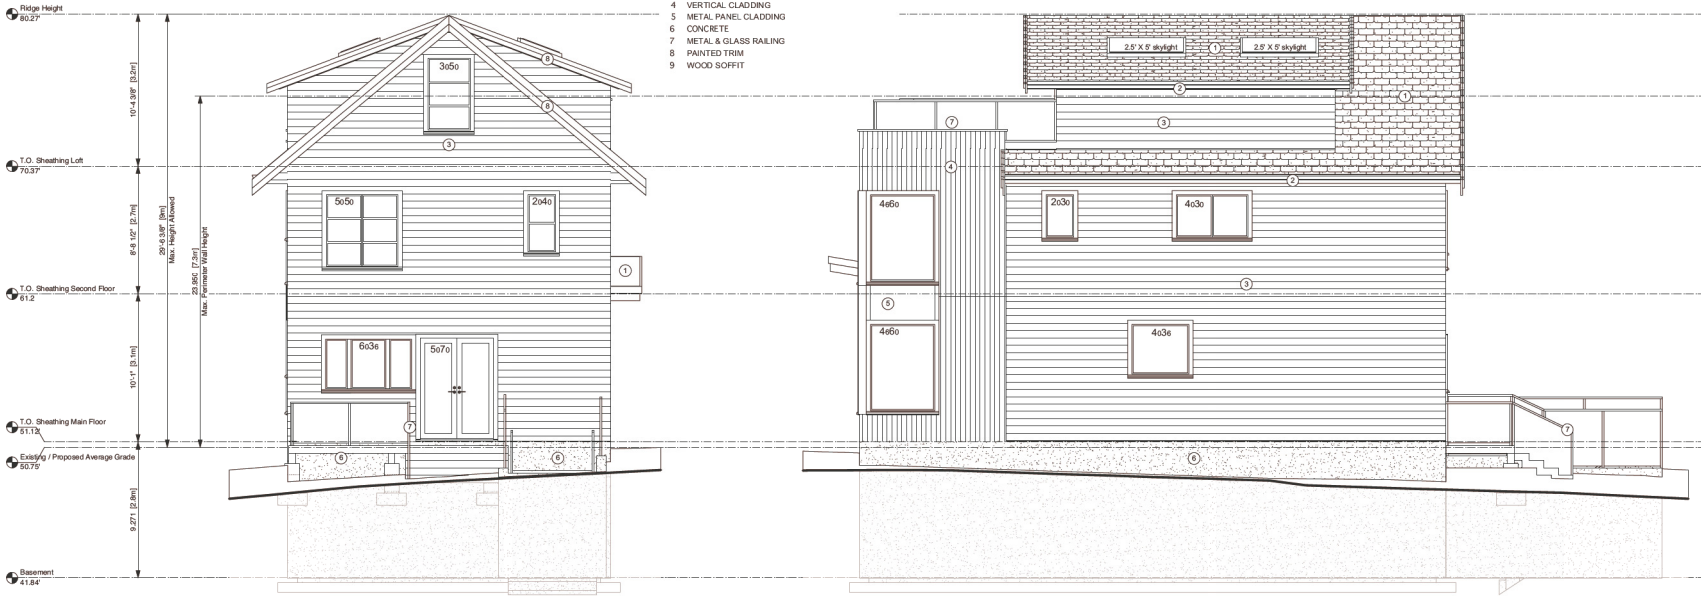

3 North Elevation (Back)
Scale: 1/4" = 1'-0"

4 East Elevation
Scale: 1/4" = 1'-0"

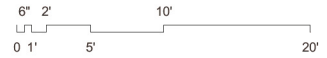

NOTES:
 1. Drawings and Specifications, as Instruments of Service, are the Property of the Architects who reserve copyright. No reproduction may be made without the permission of the Architects and when made must bear their names.
 2. The party responsible for construction shall verify all dimensions and other data from the drawings with condition of the site. Any discrepancies shall be reported to the Architects immediately.
 3. This Drawing is not to be used for construction purposes until signed & sealed or specifically issued for that purpose.

1	FOR DVP	18-11-22
No.	Revision / Issue Printing	Date

Consultant / Consultant Seal

ELIZABETH MacKENZIE ARCHITECT
 4883 Commercial Drive
 Vancouver, B.C. V6R 1E8
 tel: 604.751.9157 email: emack@shaw.ca

New Home King Residence
 AT
 60 Bryden St., Nanaimo, BC

Project
Elevations
RECEIVED
DVP 374
 2018-NOV-28
 Current Planning

Sheet Title
 Checked By: EM
 Drawn By: JS
 Scale: 1/4" = 1'-0"
 Date: October 15/18

A3.1