


# ATTACHMENT D PROPOSED FLOOR PLANS

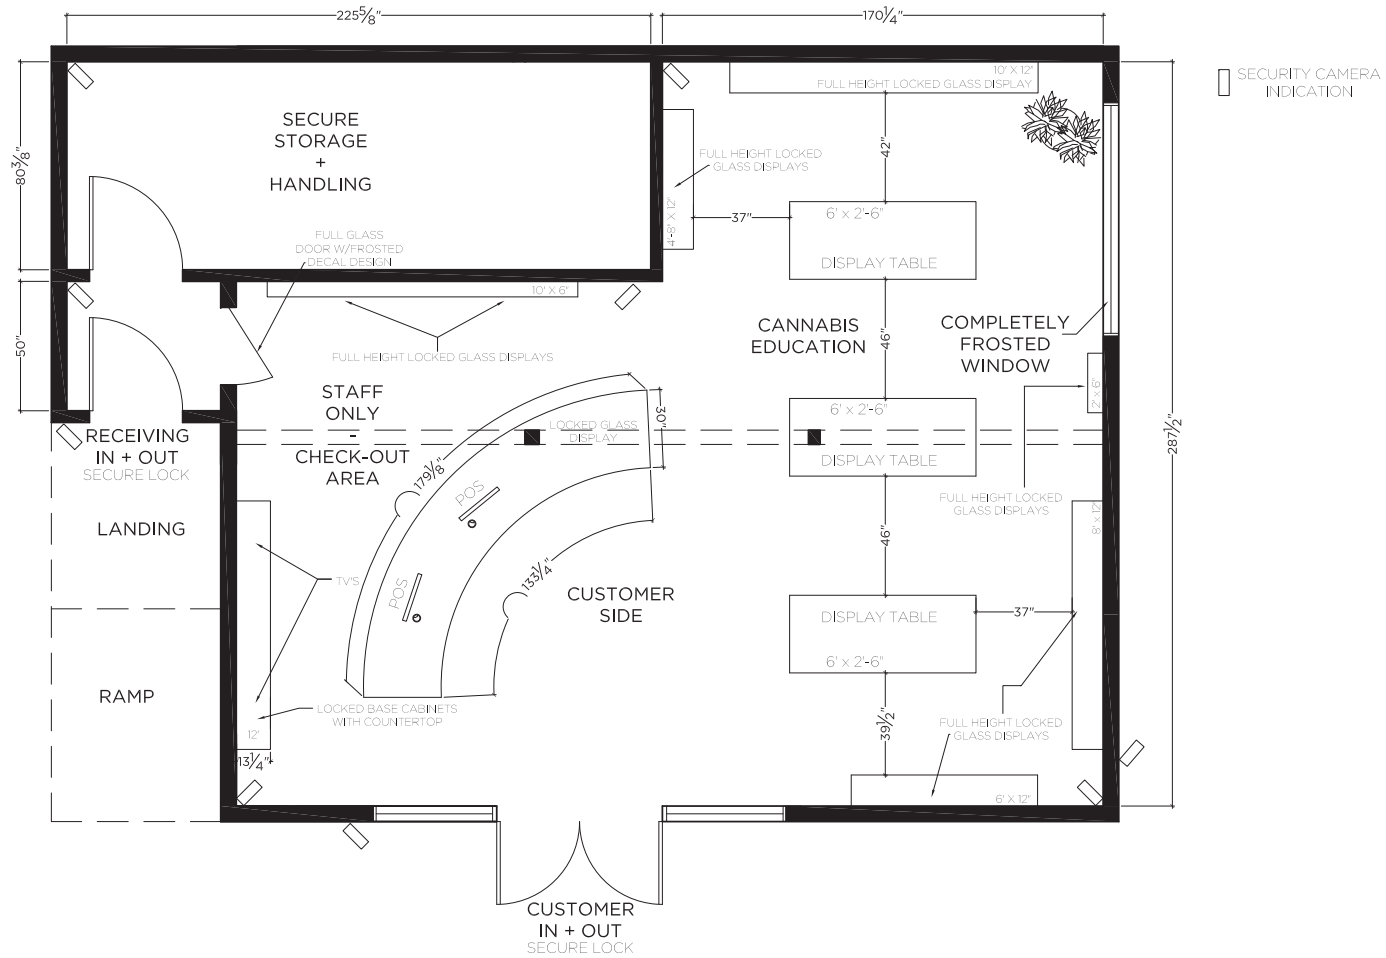

3923 VICTORIA AVE  
NANAIMO, BC

COPYRIGHT RESERVED.  
THIS PLAN AND DESIGN ARE, AND AT ALL TIMES REMAIN THE EXCLUSIVE PROPERTY OF: BLOCK AND CANNOT BE USED OR REPRODUCED WITHOUT THE DESIGNERS WRITTEN CONSENT. ALL MEASUREMENTS TO BE CONFIRMED BY CONTRACTOR OR TRADES.

REVISIONS

|          |   |
|----------|---|
| 10.18.19 | 1 |
| 1.2.19   | 2 |
| 1.3.19   | 3 |
|          | 4 |
|          | 5 |
|          | 6 |

1.4.19

1/4" = 1'-0"


SEAL:


SHEET TITLE:

RETAIL BUILDING FLOOR PLAN

NOTES:

|             |      |
|-------------|------|
| DRAWING NO. | REV. |
| 02          | 04   |

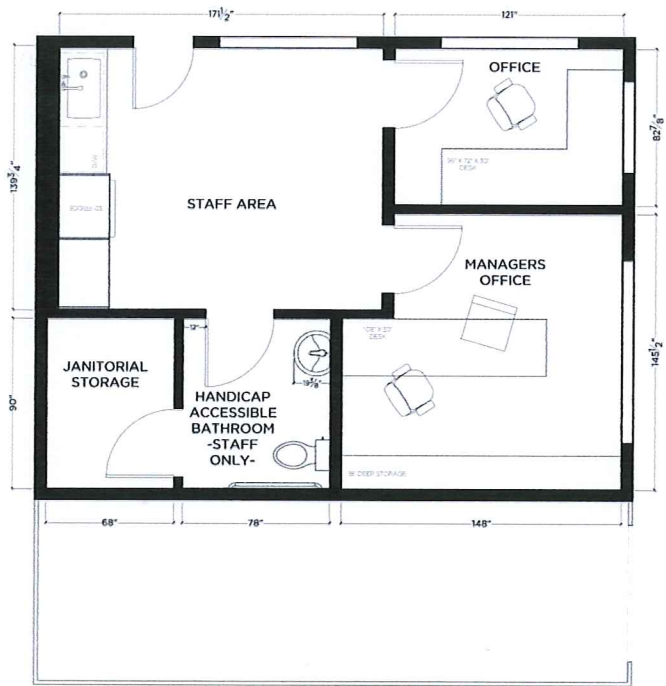



3923 VICTORIA AVE  
NANAIMO, BC

COPYRIGHT RESERVED.  
THIS PLAN AND DESIGN ARE, AND ALL  
ALL RIGHTS REMAIN THE EXCLUSIVE  
PROPERTY OF MOOD AND CANNOT BE  
USED OR REPRODUCED WITHOUT THE  
DESIGNER'S WRITTEN CONSENT.  
ALL MEASUREMENTS TO BE  
CONFIRMED BY CONTRACTOR OR  
TRADES

| REVISIONS |  |
|-----------|--|
| 1         |  |
| 2         |  |
| 3         |  |
| 4         |  |
| 5         |  |
| 6         |  |

| 10/18/18     | SEAL: |
|--------------|-------|
| 1/4" = 1'-0" |       |
|              |       |

SHEET TITLE:

**STAFF  
BUILDING  
FLOOR PLAN**

NOTES:

| DRAWING NO. | REV.      |
|-------------|-----------|
| <b>03</b>   | <b>02</b> |