


ATTACHMENT C
SITE PLAN

revisions / issue:	
22-Nov-2018	For Survey Review
2018.12.07	Issued For Building Permit
2019.01.28	Revision 1
2019.03.06	Revision 3 - IFC
2019.03.07	Revision 4 - Per City Review
2019.03.11	Revision 5

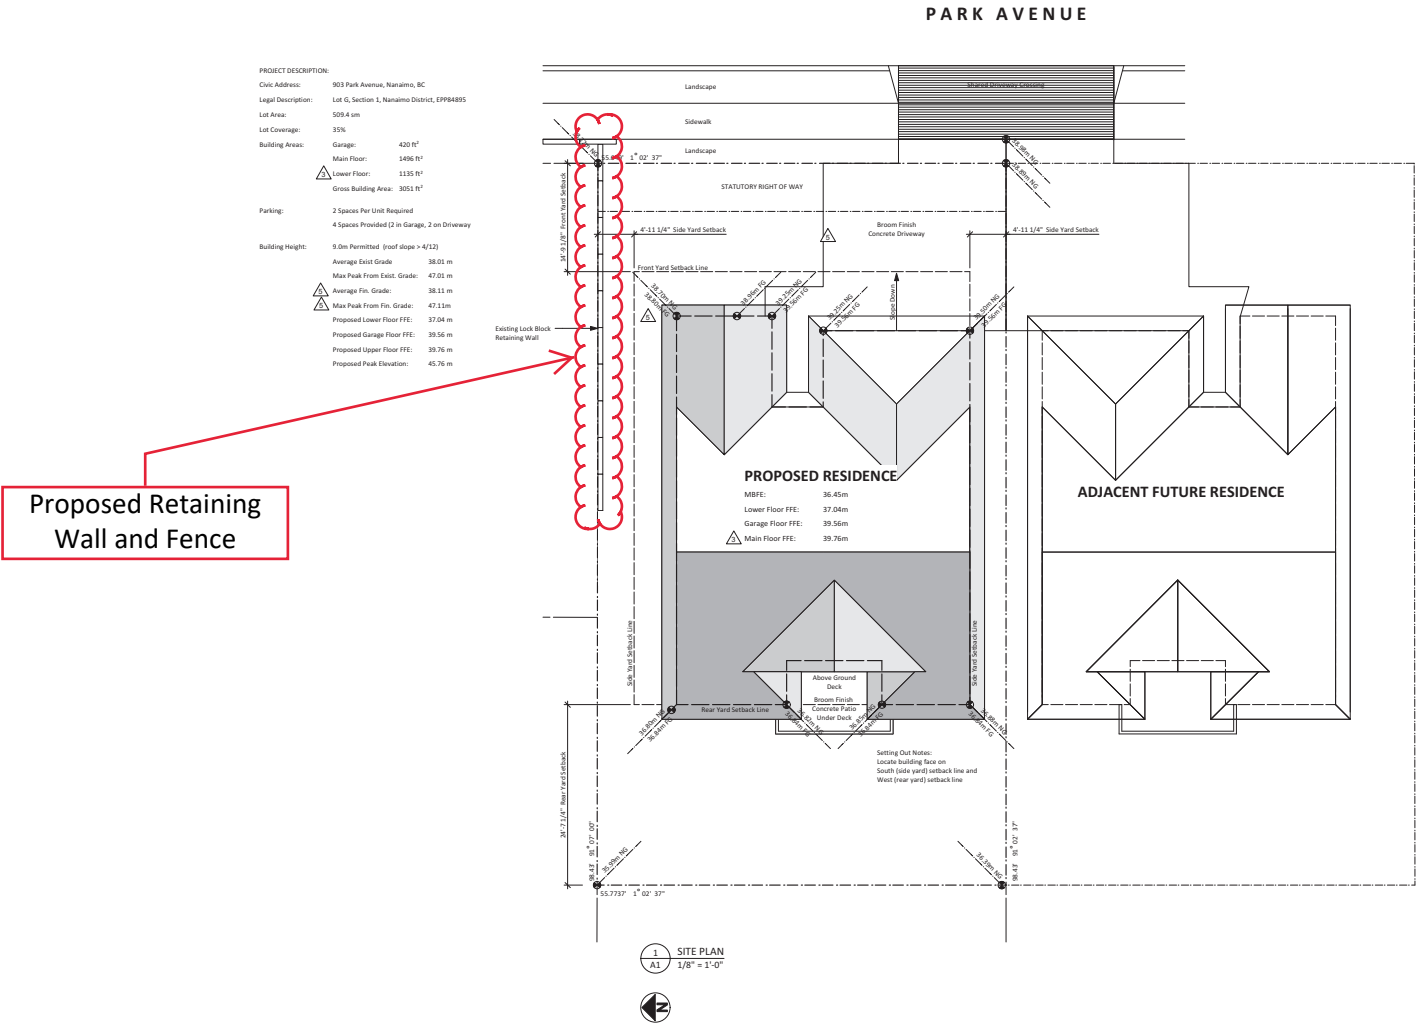

As indicated on drawings, the owner is responsible for obtaining all necessary permits and approvals from the appropriate authorities. The engineer is not responsible for the accuracy of the information provided by the owner.

T E C T O N I C A
201 - 690 Capra Street
Nanaimo, BC V9R 2T3
www.tectonica.ca
Phone: (250) 714-5551
Fax: (250) 714-5551
Email: info@tectonica.ca

Project: 0247-001
Client: PARK & EIGHTH
Proposed Lot G
903 Park Ave., Nanaimo, BC

Drawing Name: Site Plan

Drawn: BD
Checked: BD

Scale: As Noted

Date: 2019.04.11

Sheet For: CONSTRUCTION
Sheet No: 05

Drawing Number: A1
of 6

RECEIVED
DVP376
2019-MAY-24
Current Planning