



ATTACHMENT F  
PROPOSED STREETSCAPES

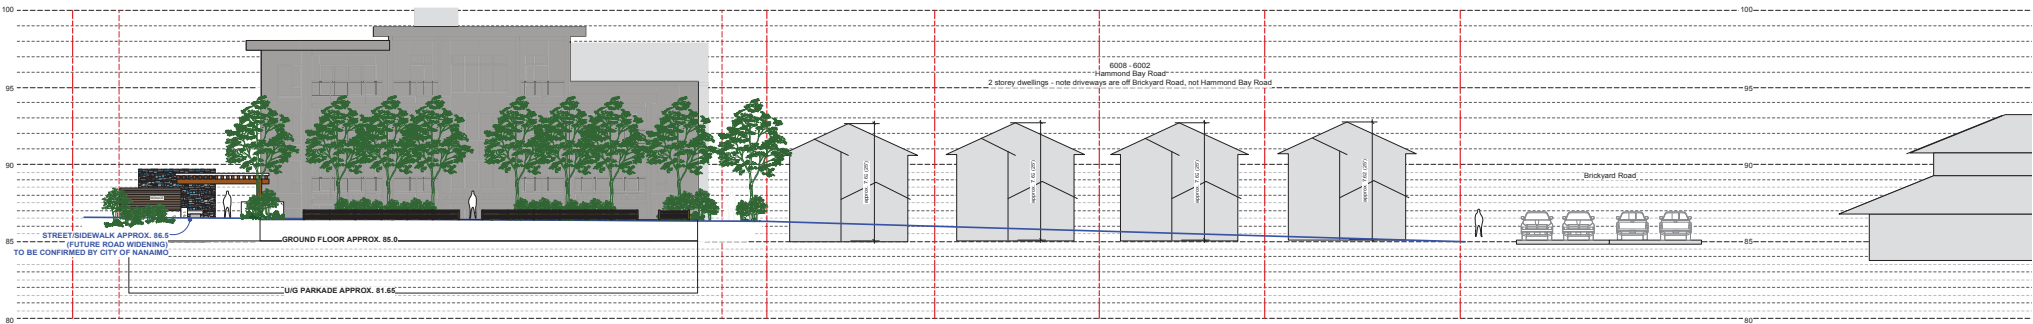

Hammond Bay Road Streetscape Elevation

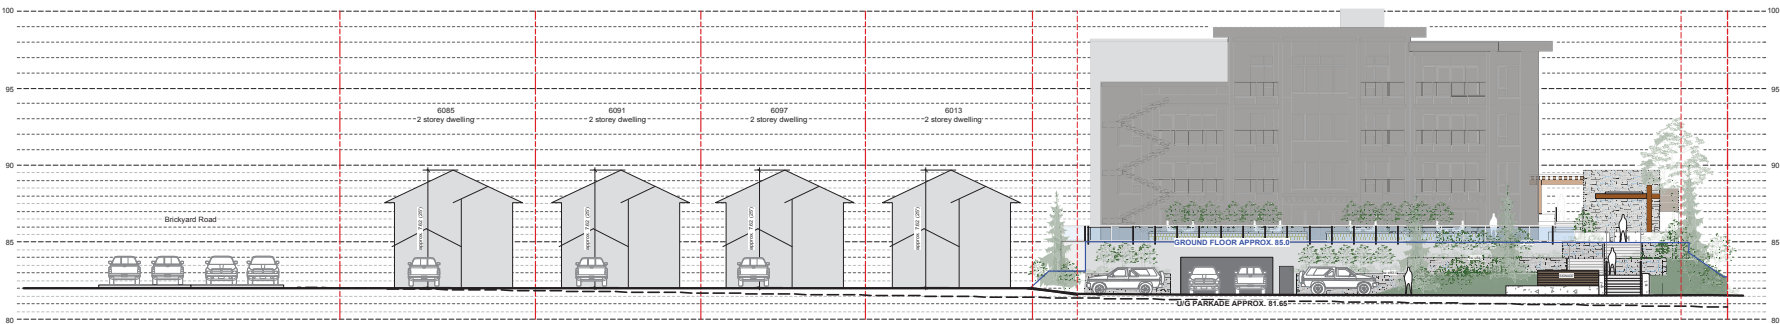

Clayburn Place Streetscape Elevation

Streetscape Elevations  
**Hammond Bay Residences**  
6010 Hammond Bay Road, Nanaimo, BC

No.	Revision:	Date:	No.	Revision:	Date:
1	DESIGN PERMIT	21 SEP 2018			
2	DESIGN PANEL	22 NOV 2018			
3	REVISED CON COMMENTS	25 APR 2019			
4					
5					
6					


Sealed:	This document contains copyrighted material belonging to Murdoch+Company Architecture+Planning Ltd. Any unauthorized use, disclosure, or duplication of any information contained herein may result in liability under applicable laws.	Drawn By: Scale:	Project No: Sheet No:
		BM/TT 1:150 METRIC	17.19 L-1.2

RECEIVED  
DP1118  
2019-MAY-30  
Current Planning


NOTE: ELEVATIONS ARE IN METRES




site section A1

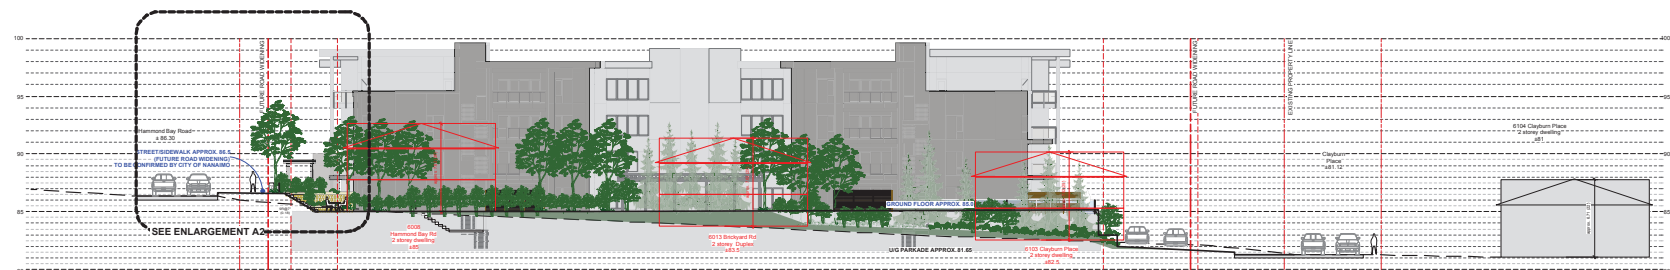


site section A2

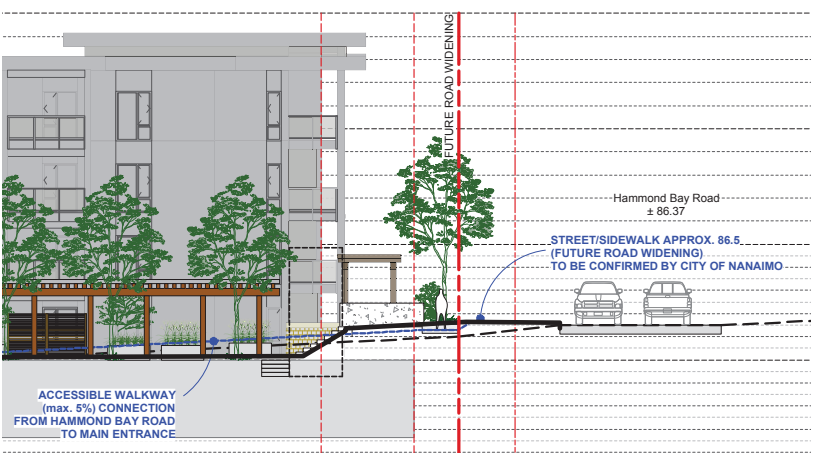

site section A1 - enlargement at stairs/walkway connection to Hammond Bay Road

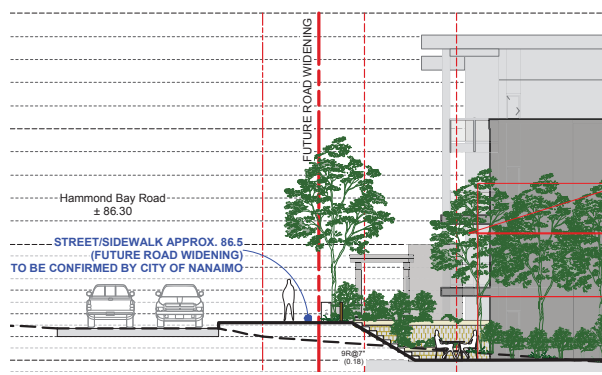

site section A2 - enlargement at private terraces

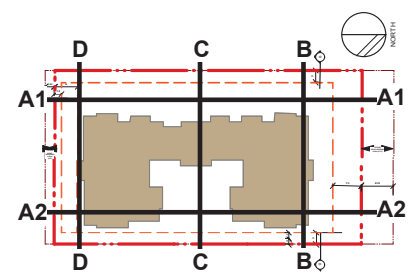

# Site Sections Hammond Bay Residences 6010 Hammond Bay Road, Nanaimo, BC



No.	Revision:	Date:	No.	Revision:	Date:
1	DEVELOPMENT PERMIT	21 SEP 2018			
2	DESIGN PANEL	22 NOV 2018			
3	REVISED CON COMMENTS	25 APR 2019			

Sealed:	This document contains copyrighted material belonging to Murdoch Company Architecture + Planning Ltd. Any unauthorized use, disclosure, or duplication of any information contained herein may result in liability under applicable laws.	Drawn By: Scale:	Scale:
		BM/TT	AS SHOWN
		Project No:	Sheet No:
		17.19	L-1.3

NOTE: ELEVATIONS ARE IN METRES

RECEIVED  
DP 1118  
2019-MAY-30



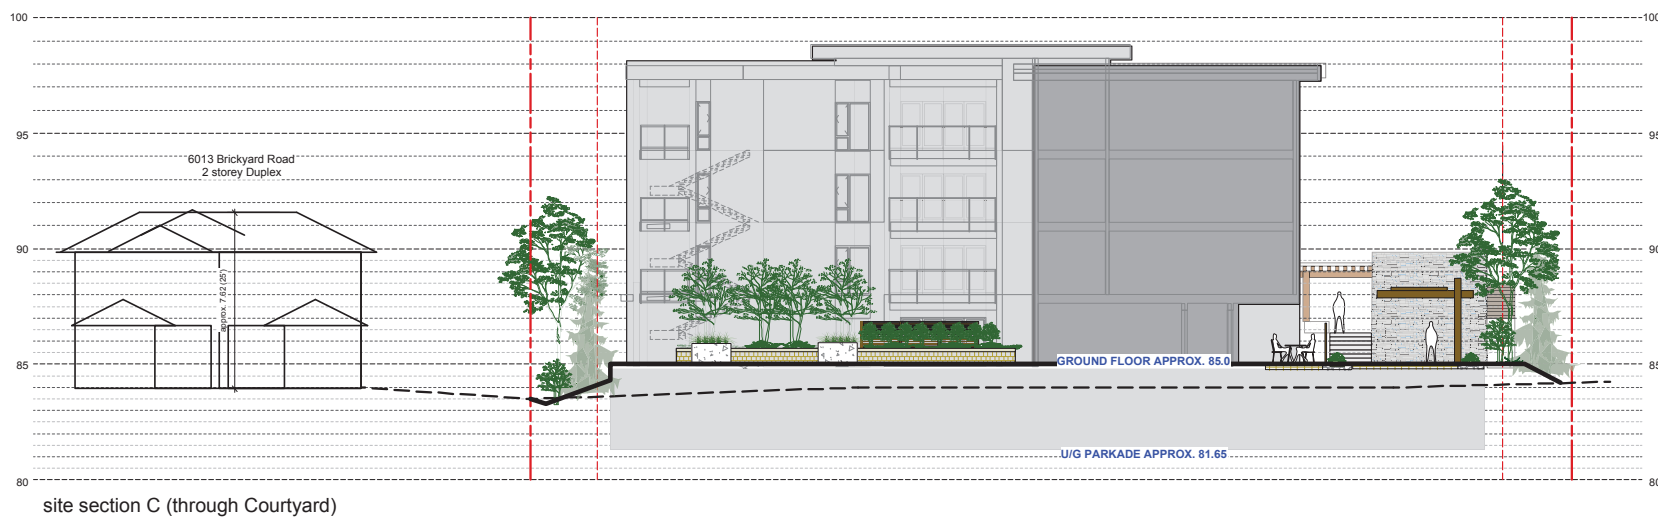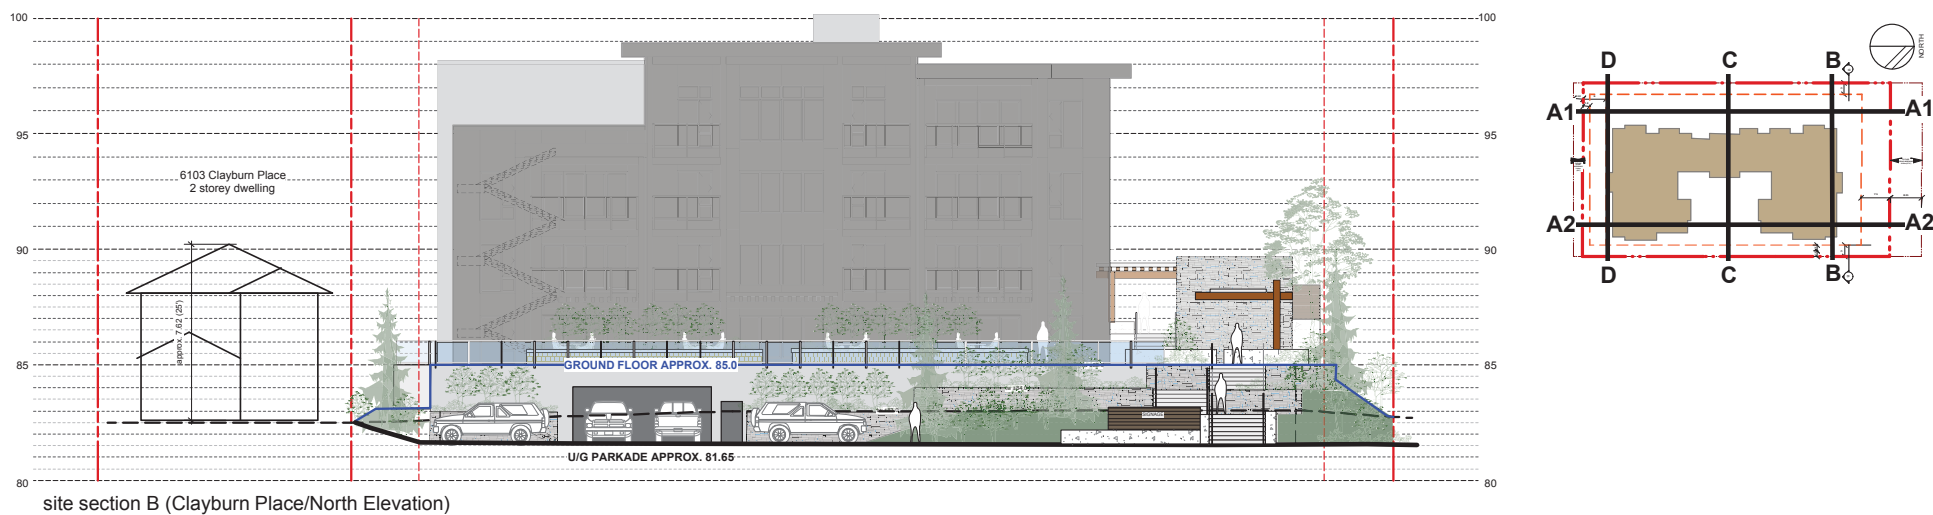

# Site Sections

## Hammond Bay Residences


6010 Hammond Bay Road, Nanaimo, BC

NOTE: ELEVATIONS ARE IN METRES


No.	Revision:	Date:	No.	Revision:	Date:
1	DEVELOPMENT PERMIT	21 SEP 2018			
2	DESIGN PANEL	22 NOV. 2018			
3	REVISED CON COMMENTS	25 APR. 2019			
4					
5					

Sealed:	This document contains copyrighted material belonging to Murdoch Company Architecture Planning Ltd. Any unauthorized use, disclosure, or duplication of any information contained herein may result in liability under applicable laws.	Drawn By:	Scale:
	<b>MURDOCH COMPANY</b> ARCHITECTURE + PLANNING LTD. #105 - 4219 Main St. P.O. Box 1294 Whistler, B.C. V8N 1B0 Ph: 905-6992 Fax 905-6993 e-mail: murdoch@murdoch.net	BM/TT	AS SHOWN
		Project No:	Sheet No:
		17.19	L-1.4

RECEIVED  
DP1118  
2019-MAY-30  
Current Planning

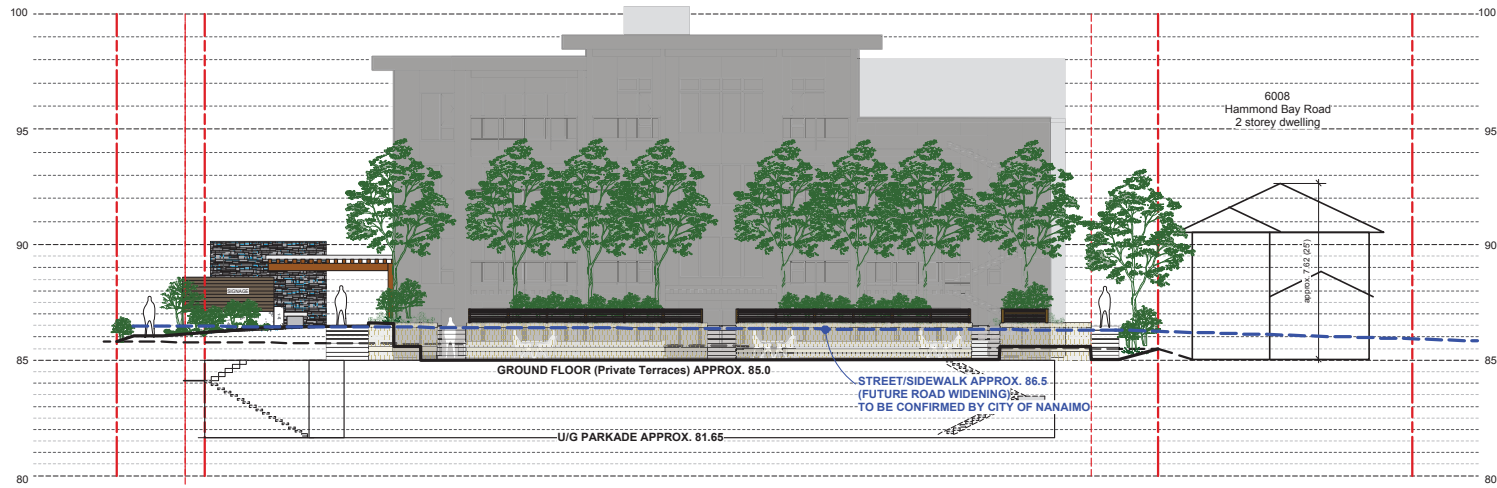

site section D (Hammond Bay Road/South Elevation)

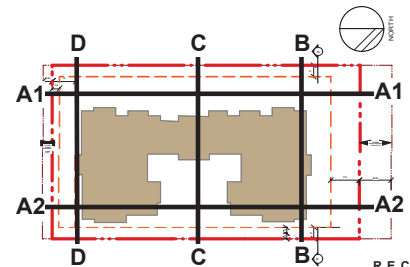

RECEIVED  
DP 1118  
2019-MAY-30  
CUTLER PLANNING

NOTE: ELEVATIONS ARE IN METRES

Site Sections  
**Hammond Bay Residences**  
6010 Hammond Bay Road, Nanaimo, BC

No.	Revision:	Date:	No.	Revision:	Date:
1	DEVELOPMENT PERMIT	21 SEPT. 2018			
2	DESIGN PANEL	22 NOV. 2018			
3	REVISED CON COMMENTS	25 APR. 2019			

Sealed:	This document contains copyrighted material belonging to Murdoch-Cutler Architecture Planning Ltd. Any unauthorized use, disclosure, or duplication of any information contained herein may result in liability under applicable laws.	MURDOCH-CUTLER ARCHITECTURE + PLANNING LTD. #105 - 4319 Main St. P.O. Box 1294 Nanaimo, B.C. V9N 1B0 Ph: 905-6992 Fax 905-6993 e-mail: murdoch@mcpl.net	Drawn By: BM/TT	Scale: AS SHOWN
			Project No: 17.19	Sheet No: L-1.5