


# ATTACHMENT B CONCEPTUAL SITE PLAN

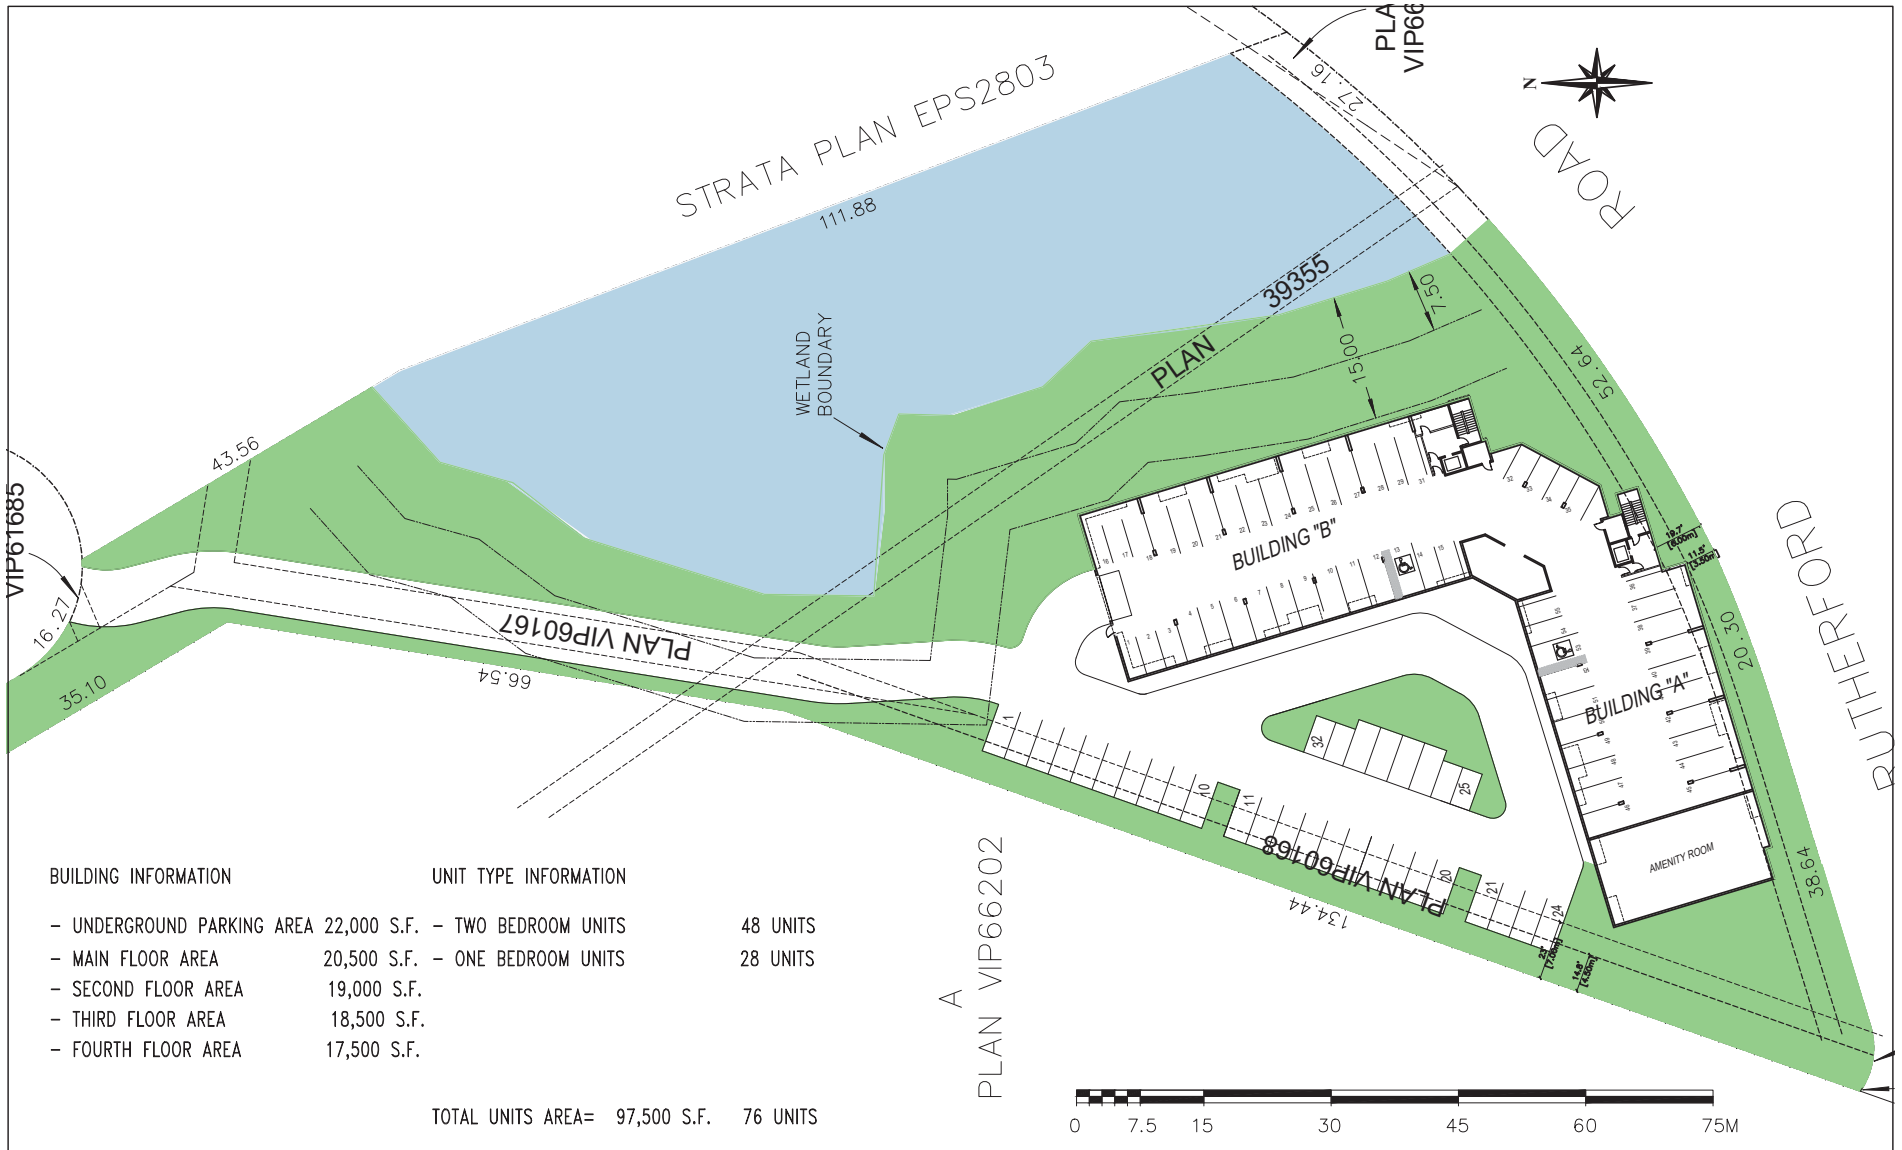

**BUILDING INFORMATION**

- UNDERGROUND PARKING AREA 22,000 S.F.
- MAIN FLOOR AREA 20,500 S.F.
- SECOND FLOOR AREA 19,000 S.F.
- THIRD FLOOR AREA 18,500 S.F.
- FOURTH FLOOR AREA 17,500 S.F.

**UNIT TYPE INFORMATION**

- TWO BEDROOM UNITS 48 UNITS
- ONE BEDROOM UNITS 28 UNITS

TOTAL UNITS AREA= 97,500 S.F. 76 UNITS

NO.	DATE	REVISIONS



**PRELIMINARY**

**D-ARCHITECTURE**  
 6377 ICARUS DRIVE, NANAIMO, BC V9V 3N4  
 T: 250-933-1991, E: FIRDOUZI@SHAW.CA  
 DARYFOUSH FIRDOUZI ARCHITECTURE INC.

SEAL	CONSULTANT LOGO

SCALE 1/16"=1'-0"  
 DRAWN  
 CHECKED  
 DATE 24 SEP 18

PROJECT  
 4961 Songbird Place  
 NANAIMO, BC

CLIENT  
 BBM Rutherford  
 Developments Ltd.  
 PROJECT NO. 2755

SHEET TITLE  
 SITE PLAN  
**RECEIVED**  
**RA402**  
 2018-SEP-26  
 Current Planning & Subdivision

SHEET NO.  
**A1.1**  
 REVISION