





DP1.02



ADJ

[illegible]

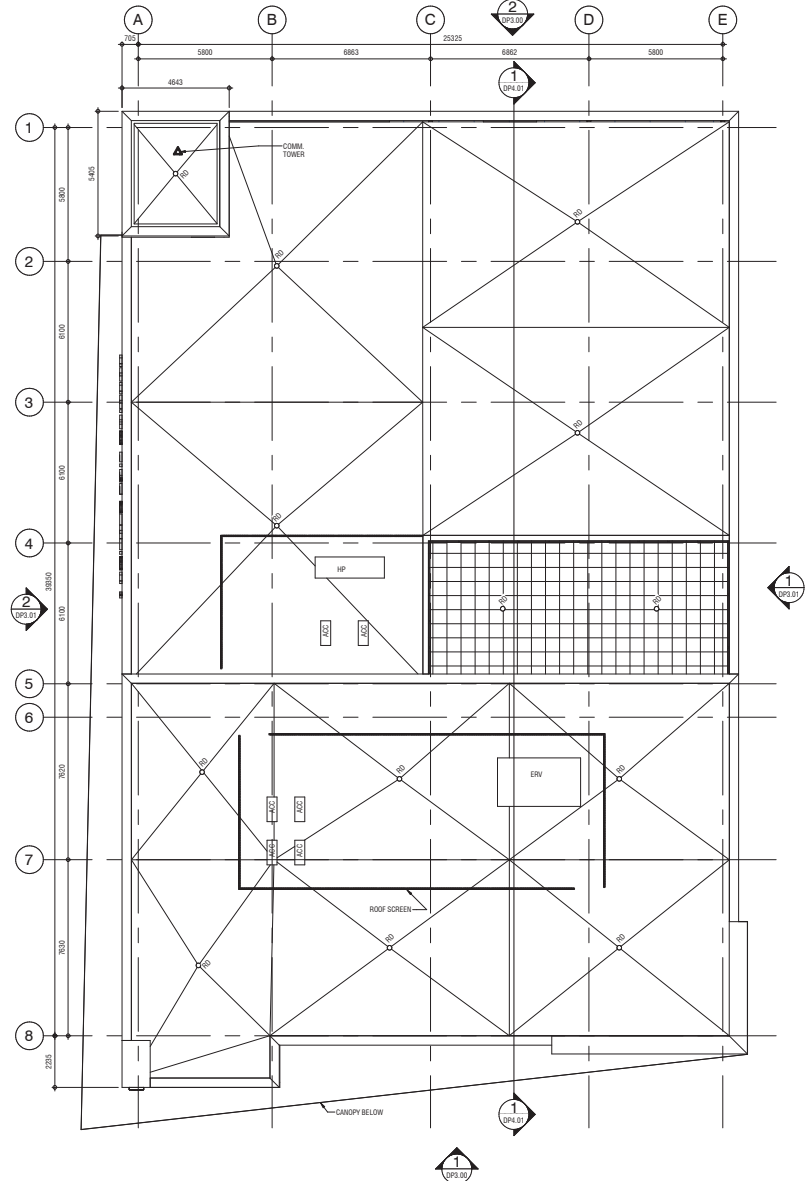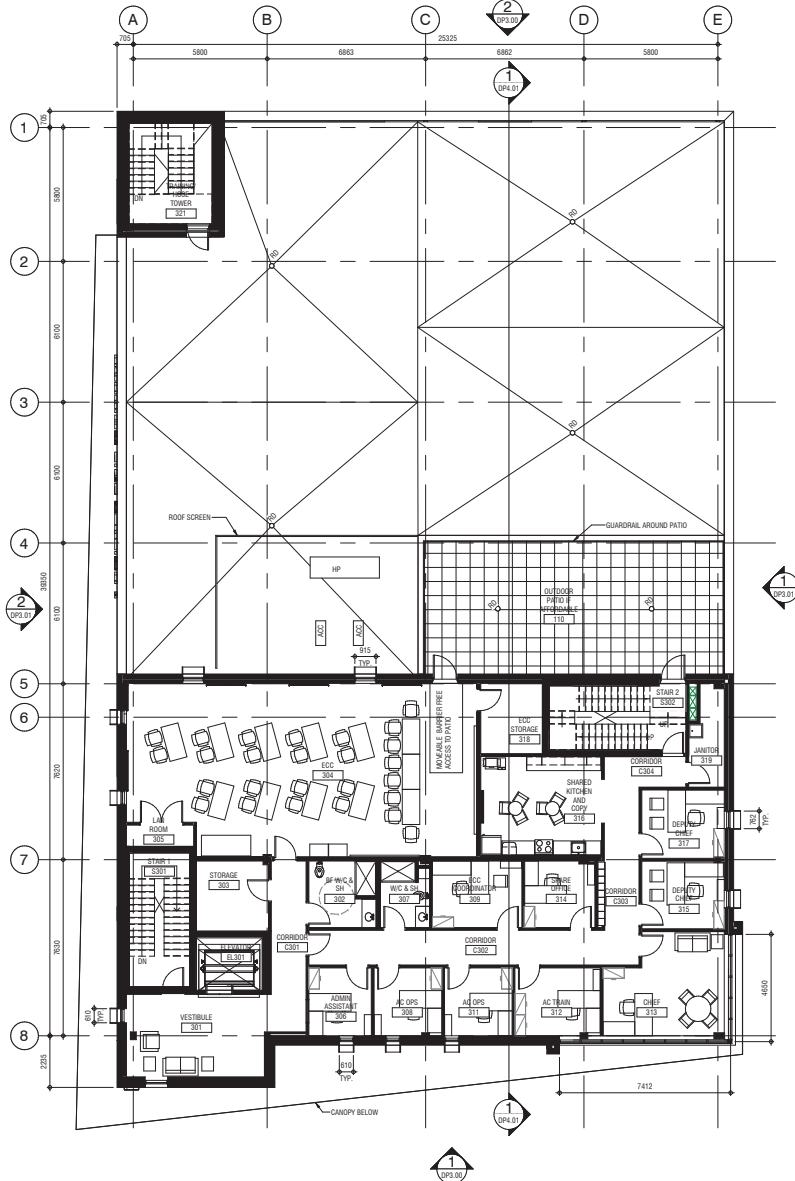

2nd Floor, 1000 - 10th Street NW  
 Nanaimo, BC, Canada V9R 4W4  
 T 250.754.7100  
 www.s2architects.com

FLOOR PLANS

# Nanaimo Fire Station #1 Replacement

666 FITZWILLIAM STREET, NANAIMO, BRITISH COLUMBIA  
 City of Nanaimo  
 2/18/16

## NOT FOR CONSTRUCTION

This drawing supersedes previous issues. Do not scale these drawings.  
 Verify all dimensions, elevations and details, and report any discrepancies to the Architect prior to construction. Dimensions are taken to face of exterior cladding, face of concrete block, face of steel for interior partitions, and centerline of building walls, unless noted otherwise on the drawing.  
 All drawings remain the property of the Architect. These drawings are Copyright © 2016, S2 Architecture. These drawings may not be reproduced without the permission of the Architect.

| REVISION             | DATE       |
|----------------------|------------|
| 1 DEVELOPMENT PERMIT | 16.08.2019 |

SCALE 1:100  
 DATE 8/14/2019 8:43:47 AM  
 DRAWN BY G.D. M.H. MPT  
 CHECKED BY G.D.

DRAWING NO.

DP1.03



RECEIVED  
 DP1.156  
 2019-AUG-16  
 PROJECT PLANNING

C:\New Projects\215 Nan\_Fire\_Station\_DP1\_Arch.dwg