


ATTACHMENT B CONCEPTUAL SITE PLAN

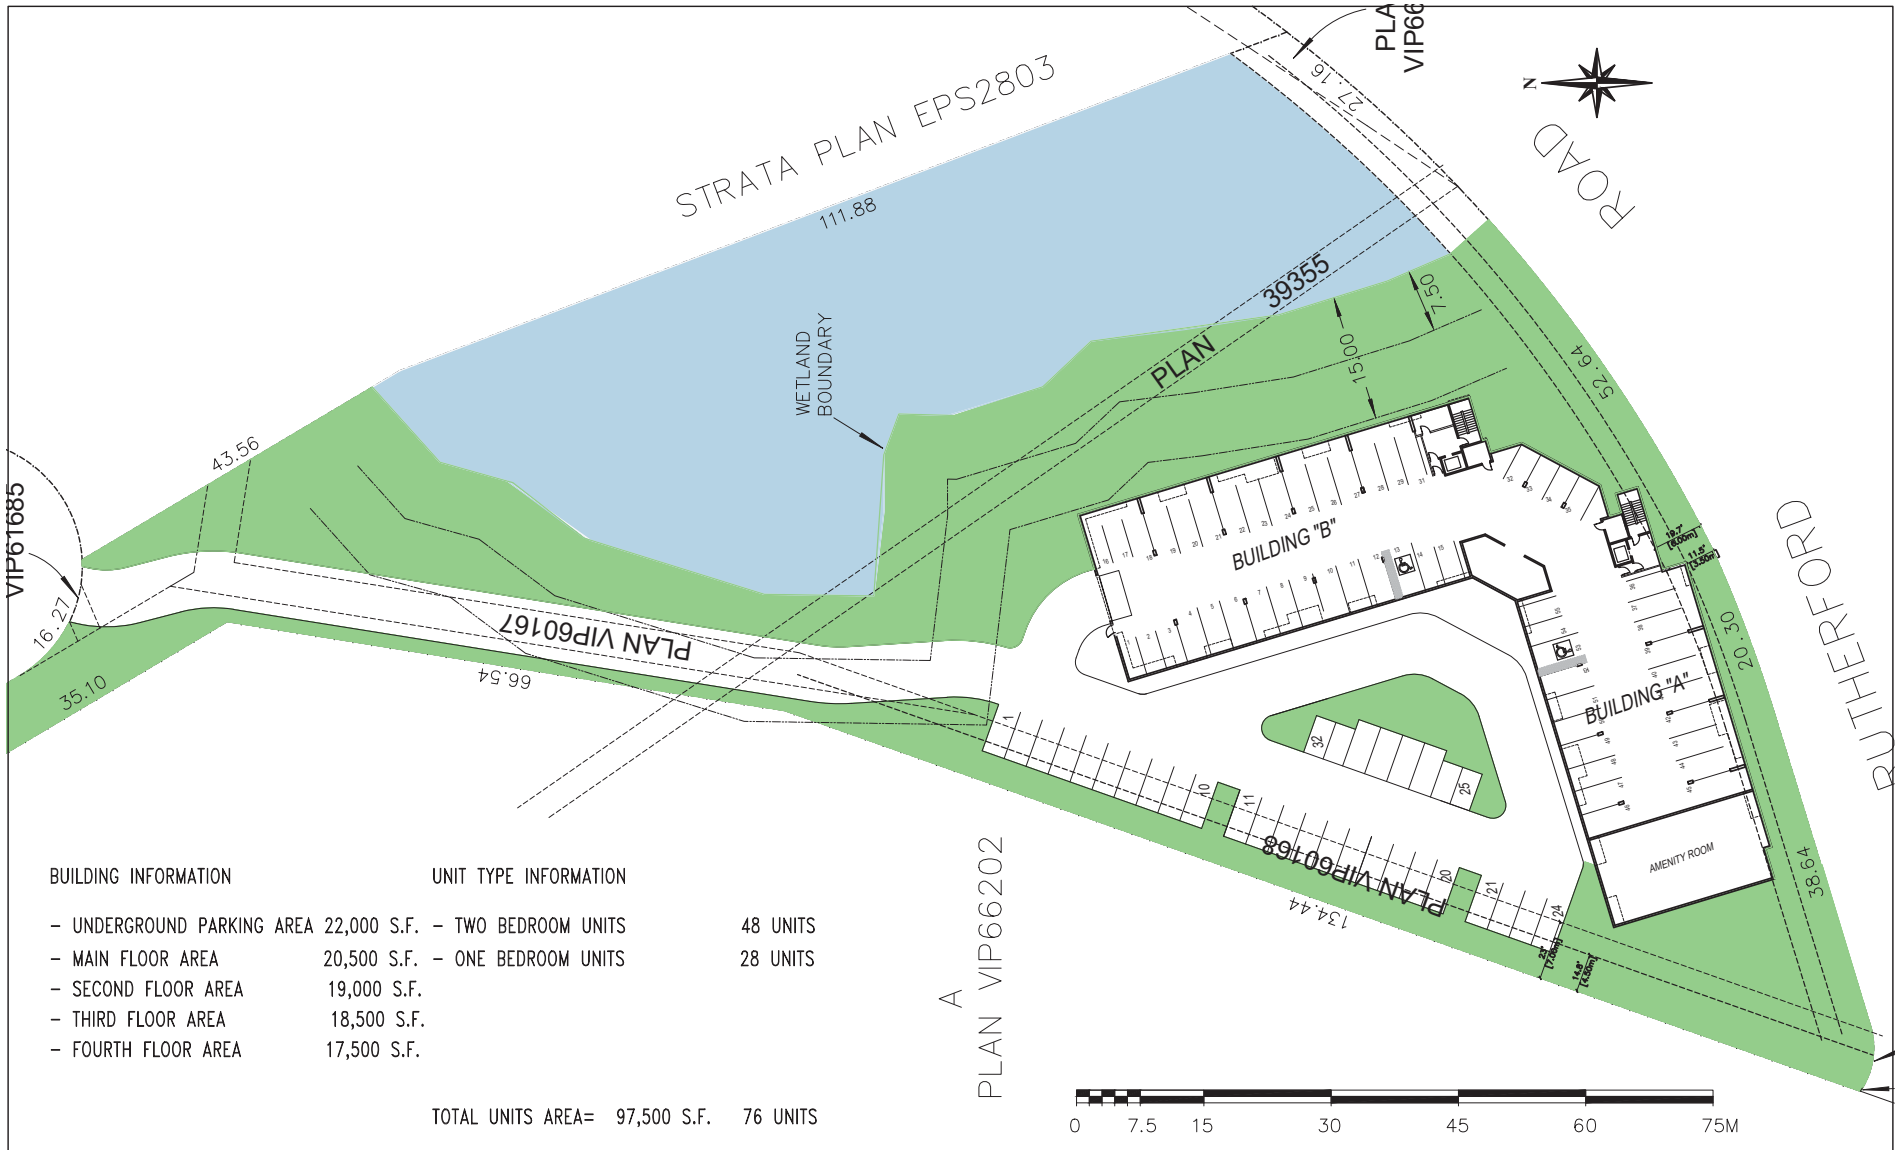

BUILDING INFORMATION

- UNDERGROUND PARKING AREA 22,000 S.F.
- MAIN FLOOR AREA 20,500 S.F.
- SECOND FLOOR AREA 19,000 S.F.
- THIRD FLOOR AREA 18,500 S.F.
- FOURTH FLOOR AREA 17,500 S.F.

UNIT TYPE INFORMATION

- TWO BEDROOM UNITS 48 UNITS
- ONE BEDROOM UNITS 28 UNITS

TOTAL UNITS AREA= 97,500 S.F. 76 UNITS

NO.	DATE	REVISIONS



PRELIMINARY

D-ARCHITECTURE
 6377 ICARUS DRIVE, NANAIMO, BC V9V 3N4
 T: 250-933-1991, E: FIRDOUZI@SHAW.CA
 DARYFOUSH FIRDOUZI ARCHITECTURE INC.

SEAL	CONSULTANT LOGO

SCALE	1/16"=1'-0"
DRAWN	
CHECKED	
DATE	24 SEP 18

PROJECT	4961 Songbird Place NANAIMO, BC
---------	------------------------------------

CLIENT	BBM Rutherford Developments Ltd.
PROJECT NO.	2755

SHEET TITLE	SITE PLAN
RECEIVED	
RA402	
2018-SEP-26	
Current Planning & Subdivision	

SHEET NO.	A1.1
REVISION	