


ATTACHMENT B CONCEPTUAL SITE PLAN

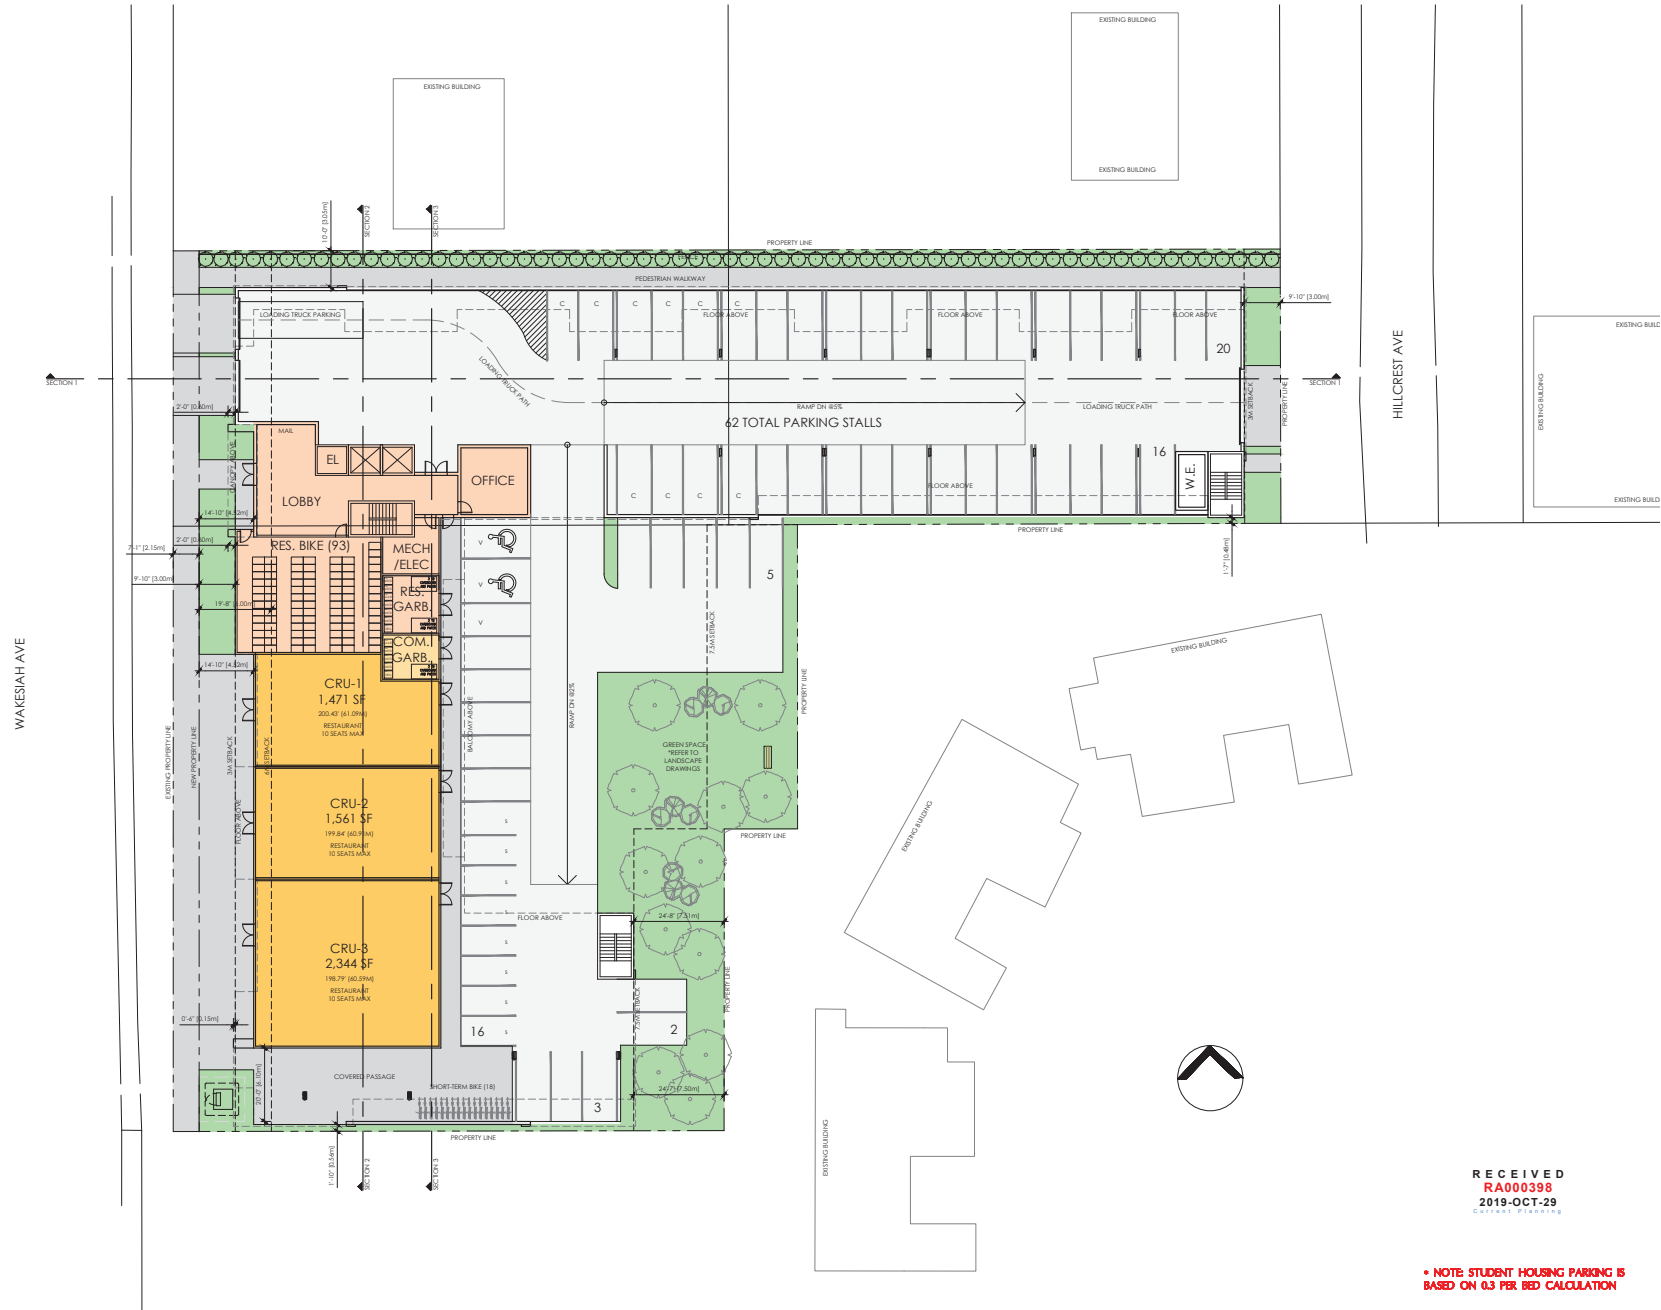

• NOTE STUDENT HOUSING PARKING IS
BASED ON 0.3 PER BED CALCULATION

Contractor before commencing work
SEAL

OWNER/CLIENT

DATE	ISSUED FOR RE-ZONING	06/25/19
NO.	REVISED	001

PROJECT NAME
WAKESIAH RESIDENTIAL

PROJECT ADDRESS
 307 HILLCREST AVE
 NANAIMO, BC

WENSLEY ARCHITECTURE LTD

CONSULTANTS:
 STRUCTURAL: NA
 MECHANICAL: NA
 ELECTRICAL: NA
 CIVIL: NA
 LANDSCAPE: NA

DRAWING TITLE
**SITE PLAN
 GROUND LEVEL**

PROJECT NO.	1919	DRAWN BY	KK
SCALE	1/8"=1'-0"	REVIEW BY	DM
DATE	JUNE 2019	DRAWING NO.	A101

RECEIVED
RA000398
 2019-OCT-29
 CLERK OF COURT