


ATTACHMENT C SITE PLAN



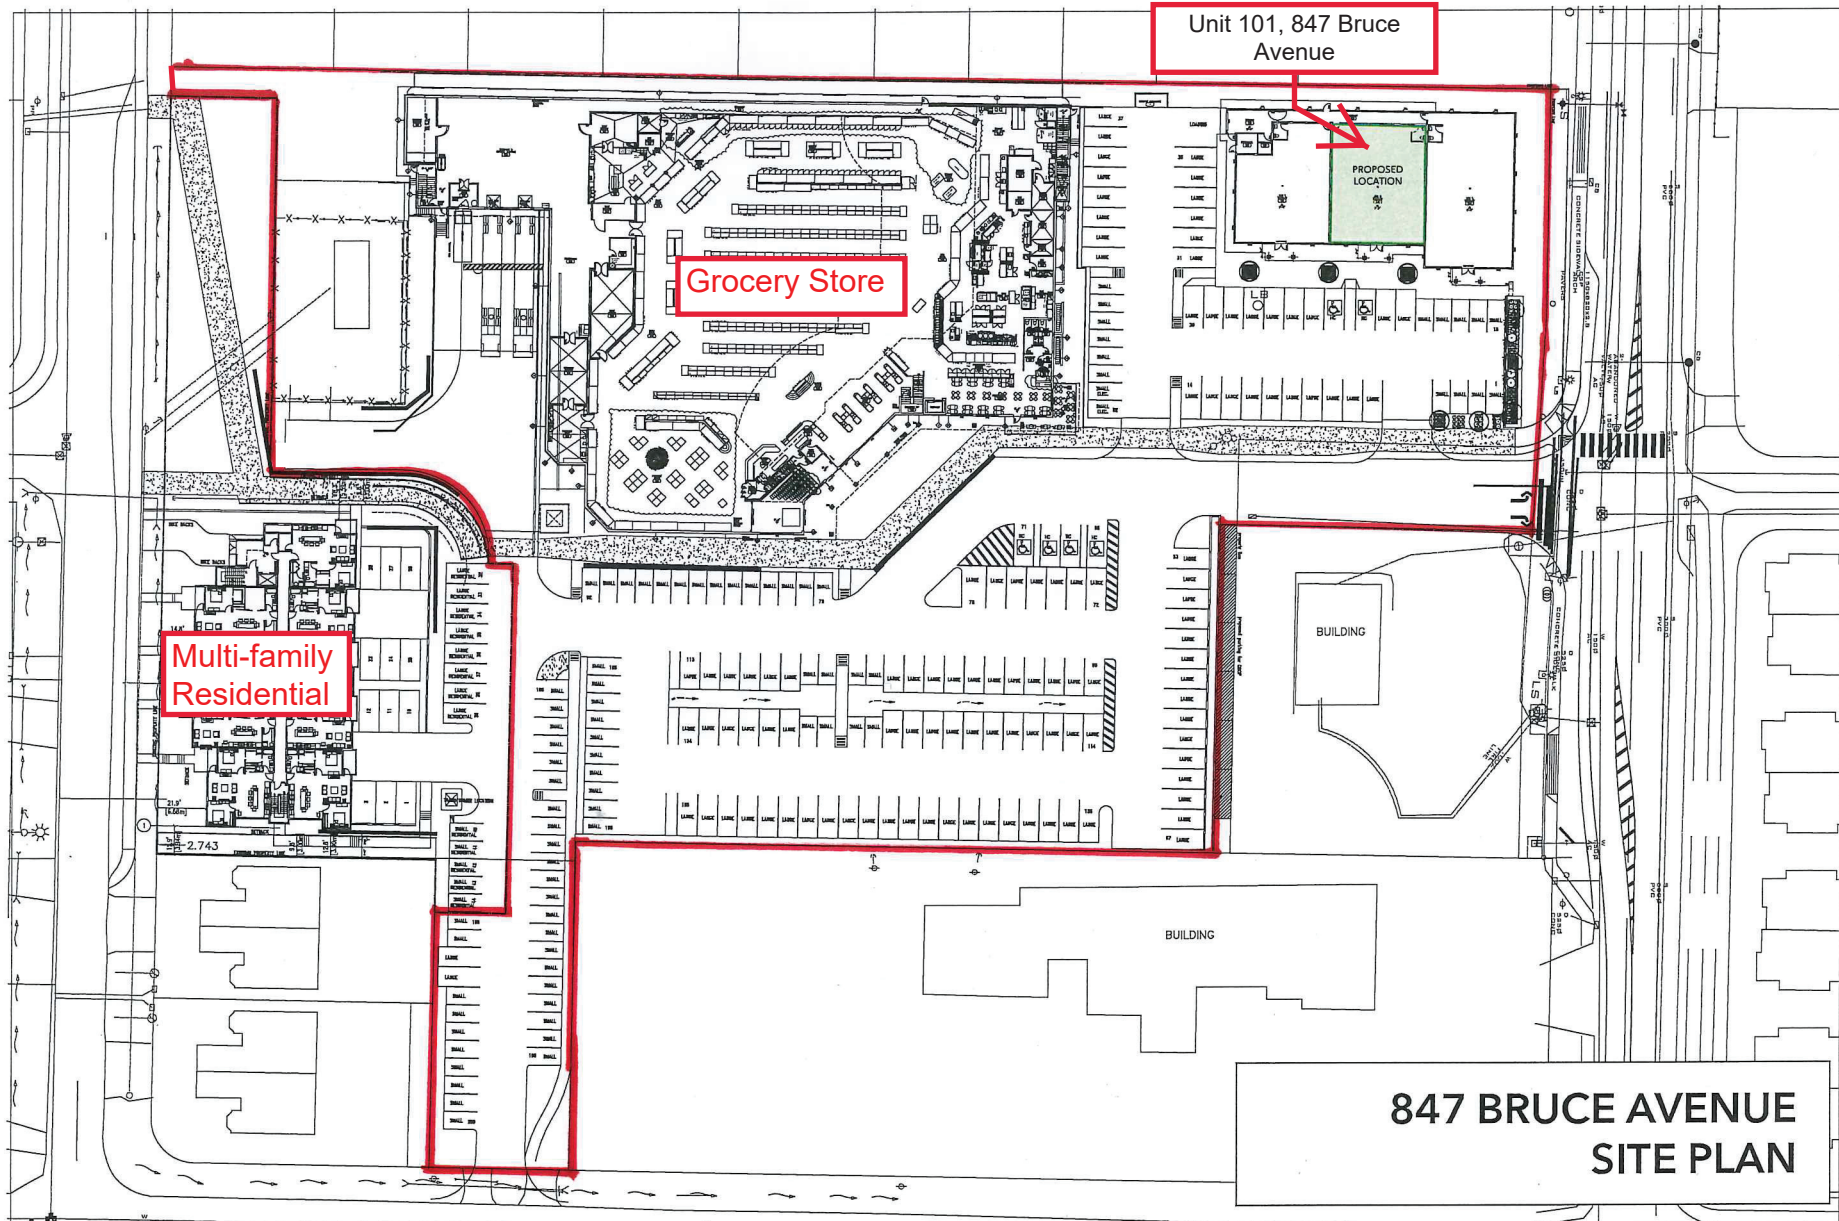

Unit 101, 847 Bruce Avenue

Grocery Store

Multi-family Residential

847 BRUCE AVENUE
SITE PLAN

<p>NOTES: This drawing is an instrument of service to the property owner. It is not to be used for any other purpose without the written consent of the architect. The architect is not responsible for the accuracy of the information provided by the property owner. The architect is not responsible for the accuracy of the information provided by the property owner.</p>	<table border="1"> <thead> <tr> <th>NO.</th> <th>DATE</th> <th>REVISIONS</th> </tr> </thead> <tbody> <tr> <td> </td> <td> </td> <td> </td> </tr> <tr> <td> </td> <td> </td> <td> </td> </tr> <tr> <td> </td> <td> </td> <td> </td> </tr> </tbody> </table>	NO.	DATE	REVISIONS										 <p>D'ARCHITECTURE 6377 BURNING BUSH, NANAIMO, BC V9W 1W4 TEL: 250-252-1191 FAX: 250-252-1192 GARIBOLDI ARCHITECTURE INC.</p>	<p>PROJECT: QUALITY FOODS HAREWOOD NANAIMO, BC</p>	 <p>CLIENT: KELLAND FOODS HOLDINGS LIMITED PROJECT NO: 2421</p>	<p>SHEET TITLE: PARKING LAYOUT</p>	<p>SCALE: 1:100 DATE: 24 AUG 18</p>
NO.	DATE	REVISIONS																

