


ATTACHMENT C SITE PLANS

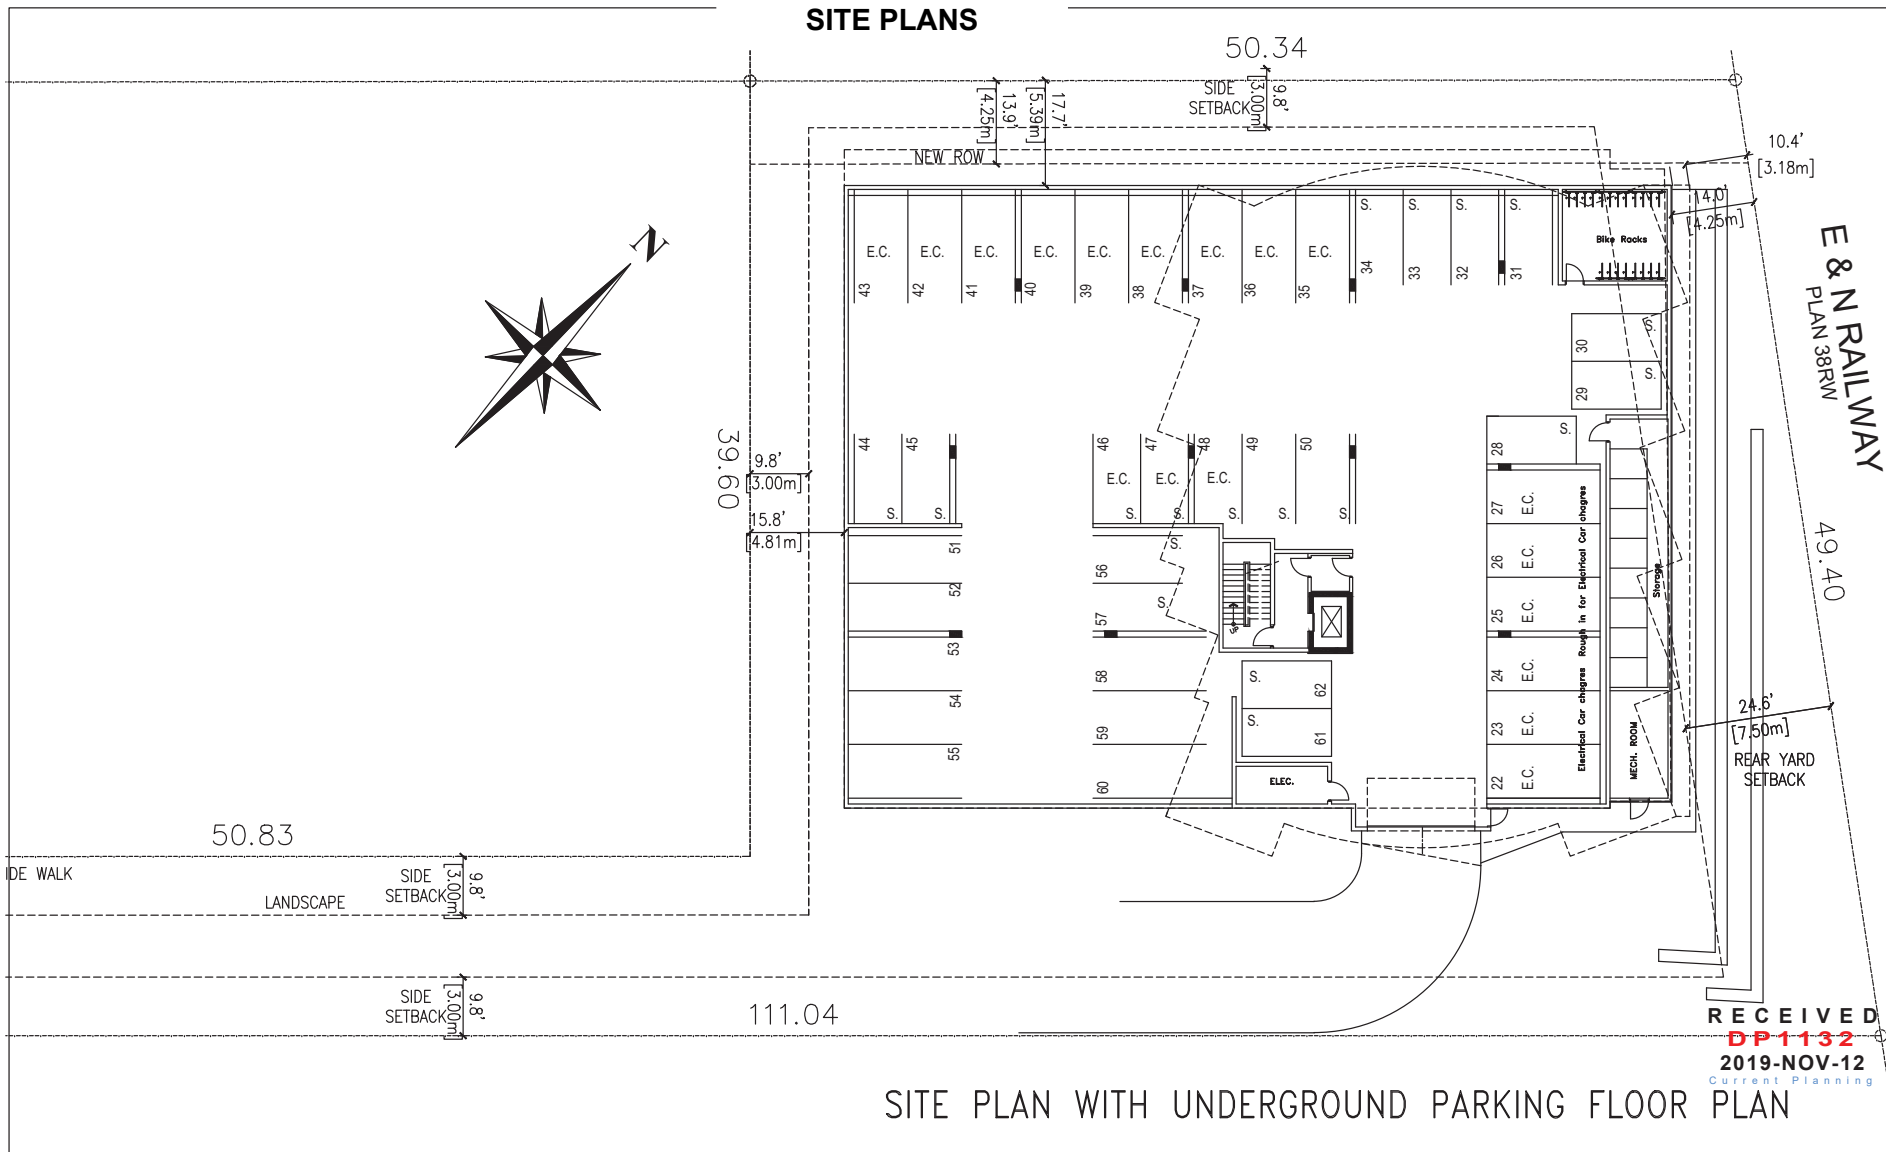

RECEIVED
DP-1132
 2019-NOV-12
 Current Planning

SITE PLAN WITH UNDERGROUND PARKING FLOOR PLAN

NOTES

- The drawing is an "attachment" of notice to the property of the project. It is not a final plan and should not be used for construction or other purposes without the approval of the City of Nanaimo.
- Other drawings and documents are used in the preparation of this drawing and are incorporated by reference.
- The drawing is the property of DARYDOUSH FIRDOUZI ARCHITECTURE INC. and is not to be reproduced or used in any way without the written consent of the architect.

NO.	DATE	REVISIONS



PRELIMINARY

D-ARCHITECTURE
 6377 GABLES DRIVE, NANAIMO, BC V9V 1N4
 T: 250-933-1991, E: FIRDOUZI@SHAW.CA
 DARYDOUSH FIRDOUZI ARCHITECTURE INC.

SEAL	CORPORATE LOGO

SCALE	
DRAWN	
CHECKED	
DATE	12 NOV 19

PROJECT	LONG LAKE BUSINESS CENTRE
ADDRESS	4474 WELLINGTON ROAD NANAIMO, BC

CLIENT	0927199 BC LTD.
PROJECT NO.	2859

SHEET TITLE	SITE PLAN
-------------	-----------

SHEET NO.	A1.1
REVISION	

