

# ATTACHMENT D BUILDING ELEVATIONS



EAST ELEVATIONS

**RECEIVED**  
**DP1132**  
**2019-NOV-12**  
*Current Planning*

**NOTE**  
This drawing is an "attachment" of services to the property of the project. It is not a stand-alone drawing. It is intended to be used in conjunction with the project's site plan, zoning application, and other relevant documents. It is not to be used for any other purpose without the written consent of the architect.

NO.	DATE	REVISIONS



PRELIMINARY

**D-ARCHITECTURE**  
6377 ICARUS DRIVE, NANAIMO, BC V9V 1M4  
T: 250-933-1991, E: FIRDOUZI@D-ARCH.CA  
DARYOUSH FIRDOUZI ARCHITECTURE INC.

NO.

CONSULTANT LOGO


SCALE  
—  
DRAWN  
CHECKED  
DATE  
12 NOV 19

PROJECT  
LONG LAKE BUSINESS CENTRE  
4474 WELLINGTON ROAD  
NANAIMO, BC

CLIENT  
0927199 BC LTD.  
PROJECT NO.  
2859

SHEET TITLE  
ELEVATIONS

SHEET NO.  
**A3.1**  
REVISION  
—

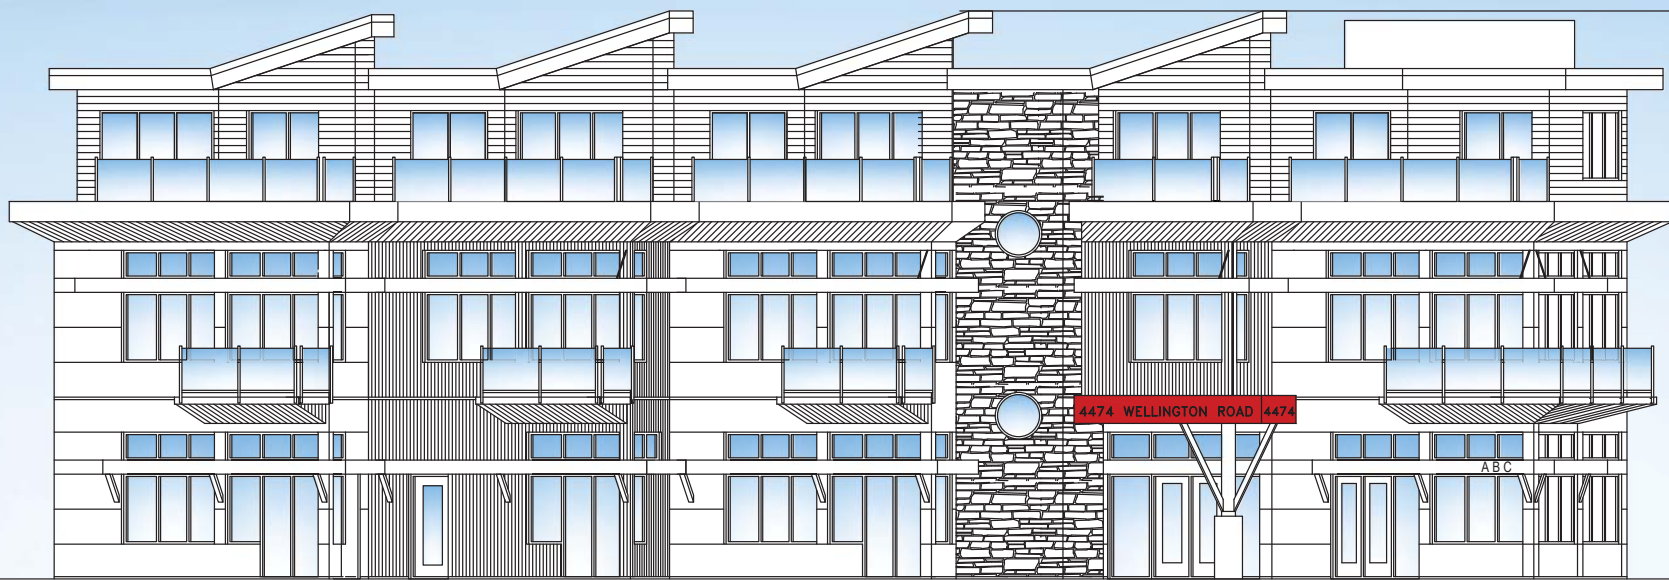

40.6'  
[12.38m]

RECEIVED  
**DP 1132**  
 2019-NOV-12  
*Current Planning*

**NOTES**  
 This drawing is an instrument of service in the province of British Columbia. It is the property of DARYOUSH FIROUZLI ARCHITECTURE INC. and shall remain their property. It is to be used only for the project and site identified herein. It is not to be reproduced, stored in a retrieval system, or transmitted in any form or by any means, electronic, mechanical, photocopying, recording, or by any information storage and retrieval system, without the prior written consent of DARYOUSH FIROUZLI ARCHITECTURE INC.

NO.	DATE	REVISIONS



**PRELIMINARY**  
 D-ARCHITECTURE  
 6377 CARUS DRIVE, NANAIMO, BC V9Y 1N4  
 T: 250-933-1991, E: FIROUZLI@DHW.CA  
 DARYOUSH FIROUZLI ARCHITECTURE INC.

SCALE	GENERAL NOTE


SCALE	
DRAWN	
CHECKED	
DATE	12 NOV 19

PROJECT	LONG LAKE BUSINESS CENTRE
	4474 WELLINGTON ROAD
	NANAIMO, BC

CLIENT	0927199 BC LTD.
PROJECT NO.	2859

SHEET TITLE	ELEVATIONS
-------------	------------

SHEET NO.	<b>A3.2</b>
REVISION	

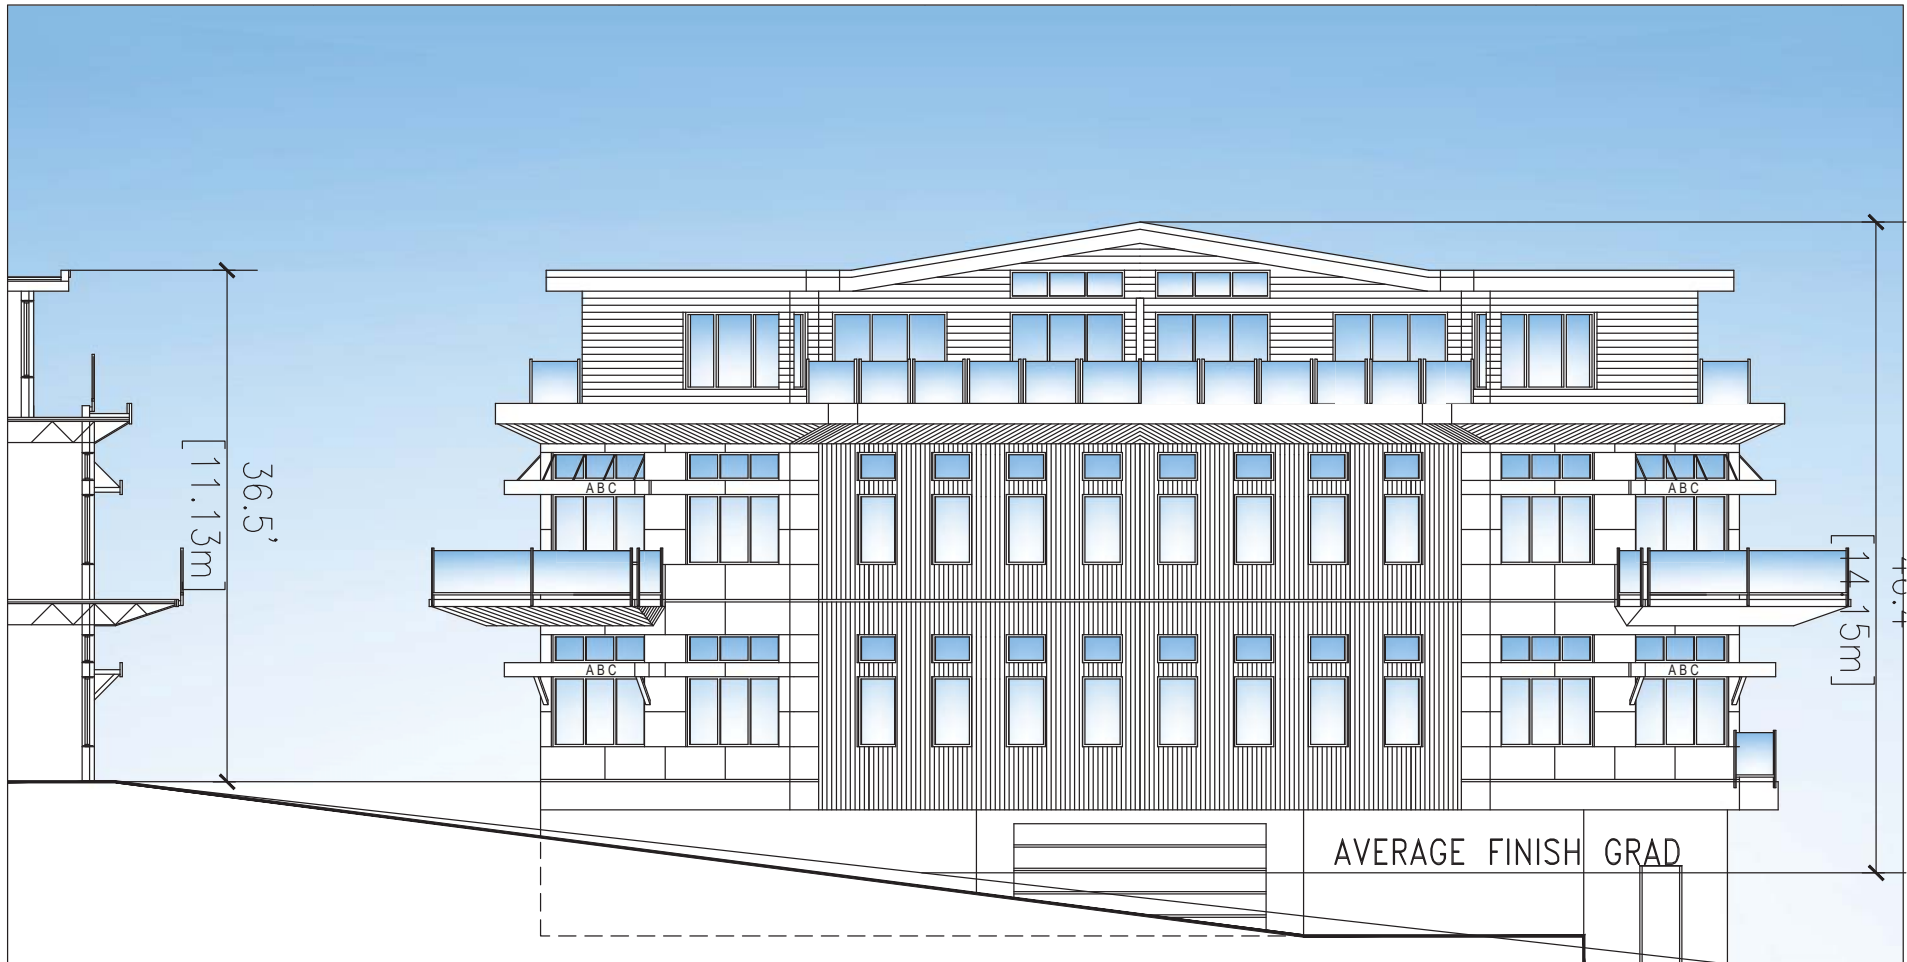

SOUTH ELEVATIONS

RECEIVED  
**DP1132**  
 2019-NOV-12  
 Current Planning

**NOTE:**  
 1. This drawing is an instrument of service to the property owner and is not to be used for any other purpose without the written consent of D-ARCHITECTURE.  
 2. This drawing is not to be used for any other purpose without the written consent of D-ARCHITECTURE.  
NO.	DATE	REVISIONS



**PRELIMINARY**  
 D-ARCHITECTURE  
 6377 ICARUS DRIVE, NANAIMO, BC V9V 1N4  
 T: 250-932-1991 | E: FIRDOUZ@D-ARCH.CA  
 DARYOUSH FIRDOUZI ARCHITECTURE INC.

SCALE

CONSTRUCTION LOG


SCALE  
 —  
 DRAWN  
 CHECKED  
 DATE  
 12 NOV 19

PROJECT  
 LONG LAKE BUSINESS CENTRE  
 4474 WELLINGTON ROAD  
 NANAIMO, BC

CLIENT  
 0927199 BC LTD.  
 PROJECT NO.  
 2859

SHEET TITLE  
 ELEVATIONS

SHEET NO.  
**A3.4**  
 REVISION  
 —

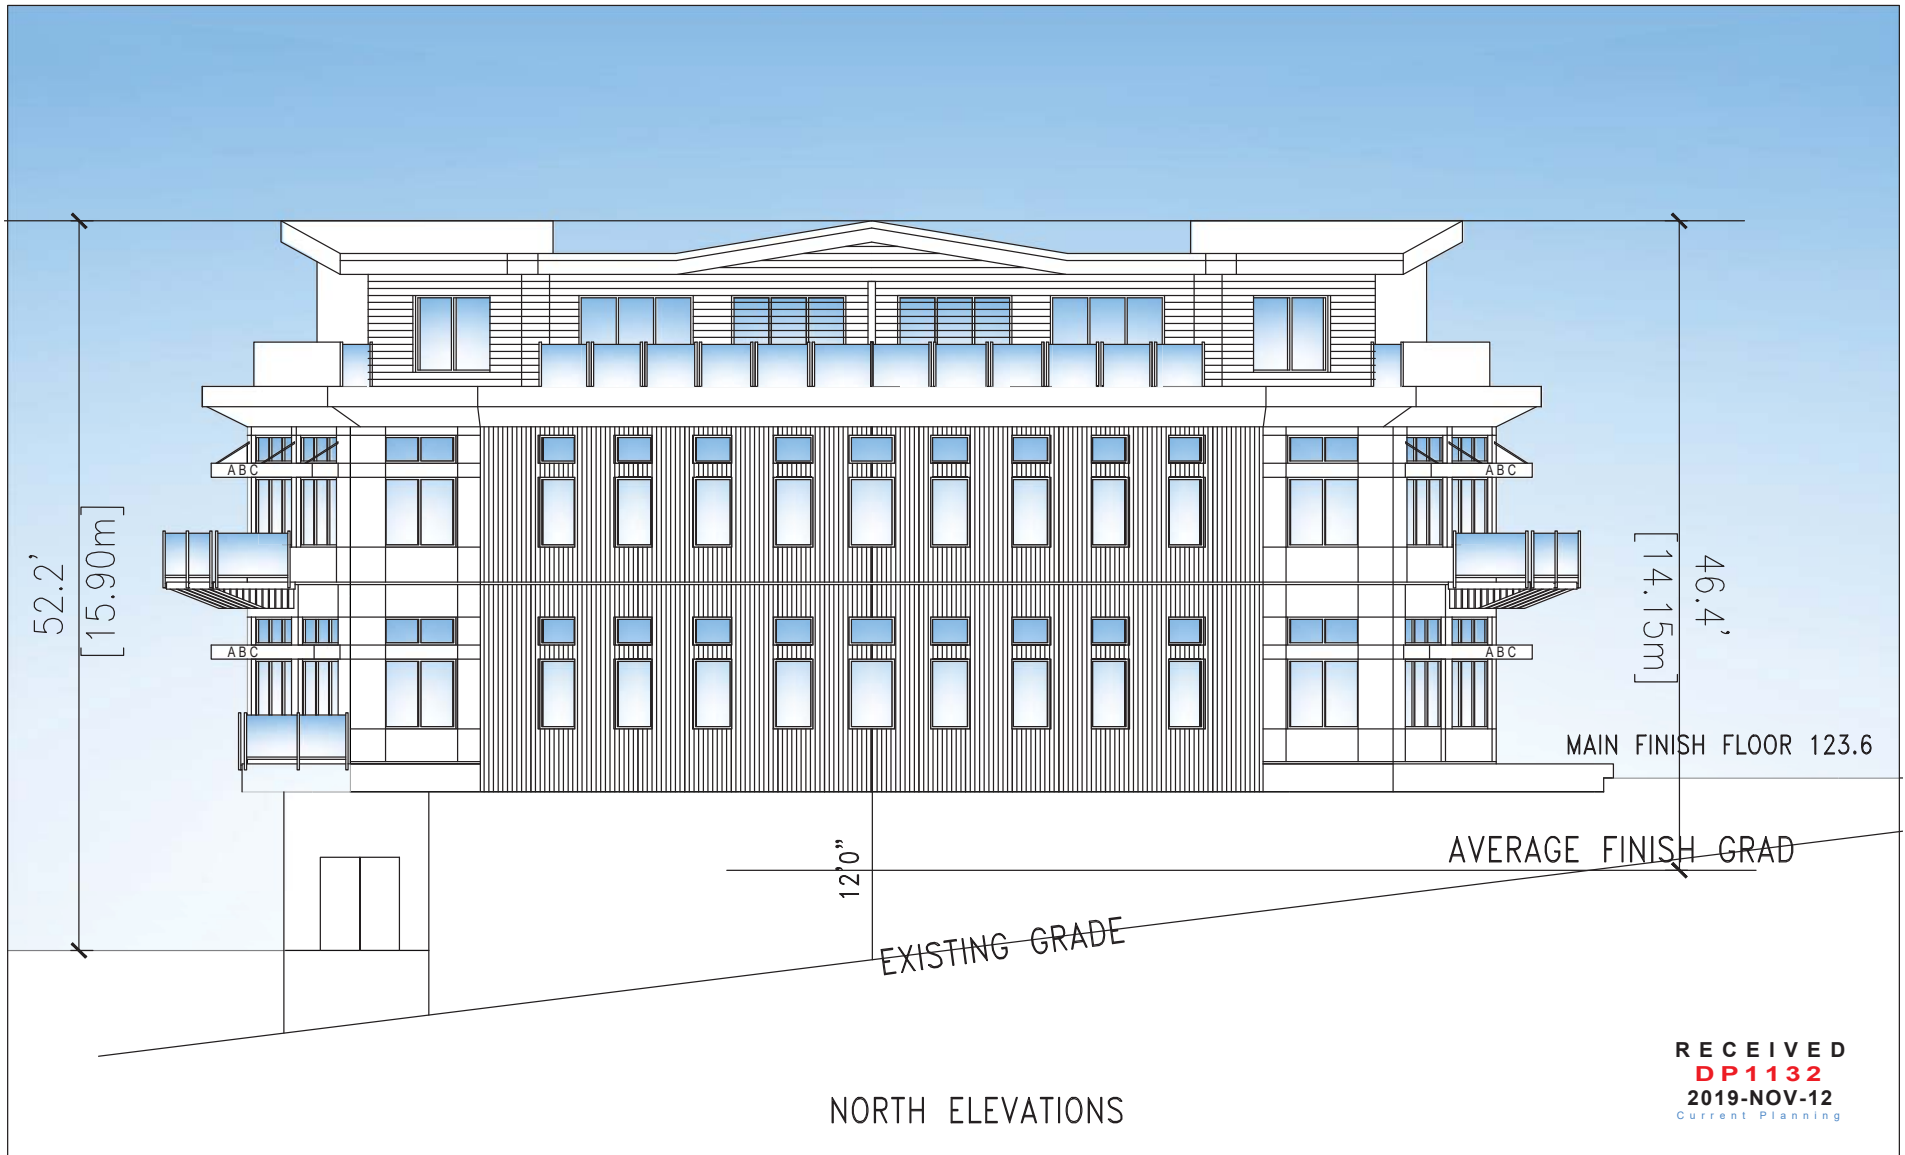

NORTH ELEVATIONS

RECEIVED  
**DP1132**  
 2019-NOV-12  
 Current Planning

NO.	DATE	REVISIONS

**RECEIVED**  
**DP1132**  
 2019-NOV-12  
 Current Planning



**D-ARCHITECTURE**  
 5377 ICARUS DRIVE, NANAIMO, BC V9V 1N4  
 T: 250-933-1991, E: FIRDOUZI@SHAW.CA  
 DARYDOUSH FIRDOUZI ARCHITECTURE INC.

**PRELIMINARY**

SCALE	
DRAWN	
CHECKED	
DATE	12 NOV 19

CONSULTANT LOGO	
-----------------	--

SCALE	
DRAWN	
CHECKED	
DATE	12 NOV 19

PROJECT	LONG LAKE BUSINESS CENTRE
ADDRESS	4474 WELLINGTON ROAD NANAIMO, BC

CLIENT	0927199 BC LTD.
PROJECT NO.	2859

SHEET TITLE	ELEVATIONS
-------------	------------

SHEET NO.	<b>A3.3</b>
REVISION	