


ATTACHMENT C SITE PLAN

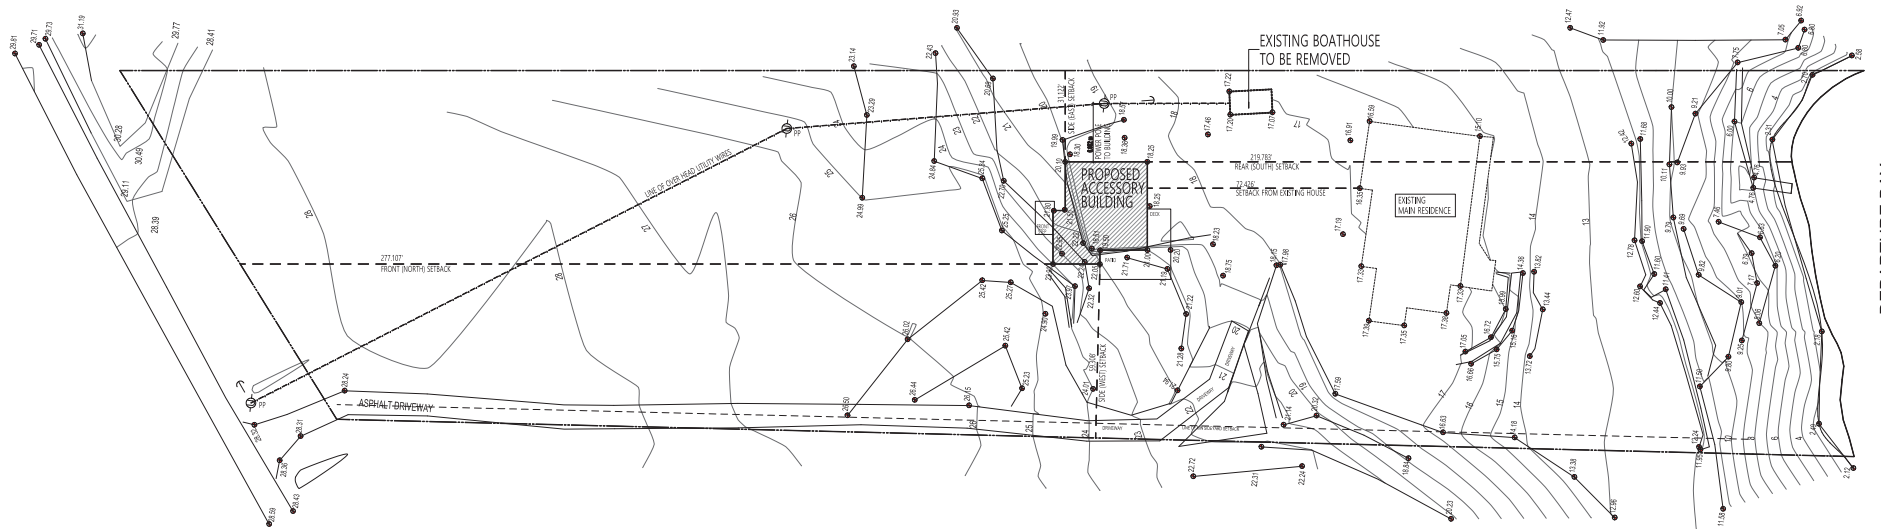

SITE PLAN
SCALE 1"=20'-0"

1
A1

DO NOT SCALE DRAWINGS

ANY ERROR OR OMISSIONS ARE TO BE REPORTED TO INSIDE-OUT ARCHITECTURE PRIOR TO CONTINUATION OF ANY WORK

ALL WORK TO BE DONE IN COMPLIANCE TO ALL LOCAL REGULATIONS AND BY-LAWS ALSO TO ALL GOVERNING BUILDING CODES.

DRAWING REVISIONS

DATE REV. NO. REVISION

DATE	REV. NO.	REVISION

DRAWING USE

- CONCEPT DESIGN
- DESIGN DEVELOPMENT
- CONSTRUCTION
- DEVELOPMENT PERMIT APPLICATION
- REZONING APPLICATION
- SITE CLARIFICATION

DRAWN BY RW

SCALE AS NOTED

CAD FILE CUSTOM

CLIENT:

CUSTOM RESIDENCE

*

LEGAL DESCRIPTION

LOT 01 DISTRICT LOT 29
BLOCK 01 WELLINGTON DISTRICT, PLAN 14237
SUBDIVISION
CIVIC ADDRESS 3358 STEPHENSON POINT ROAD.

BUILDER/DEVELOPER:



C. 604-315-8200

C. 403-370-8714

F. 403-410-3884

SITE PLAN

*

A1

OF 8

3358 STEPHENSON POINT ROAD, NANAIMO BC ISSUED FOR VARIANCE APPLICATION

December-18-19

RECEIVED
DVP392
2019-DEC-19
City of Nanaimo